


EXISTING PLAN
PROPOSED PLAN

- LEGEND**
- X REMOVE AND RELOCATE SIGN PANEL ASSEMBLY AND SIGN PANEL(S) (SEE GENERAL NOTES)
 - ⊗ TREE REMOVAL
 - ⊗ STUMP REMOVAL (SEE TREE REMOVAL SCHEDULE)
 - ⊗ DRIVEWAY PAVEMENT REMOVAL
 - ⊗ PAVED SHOULDER REMOVAL

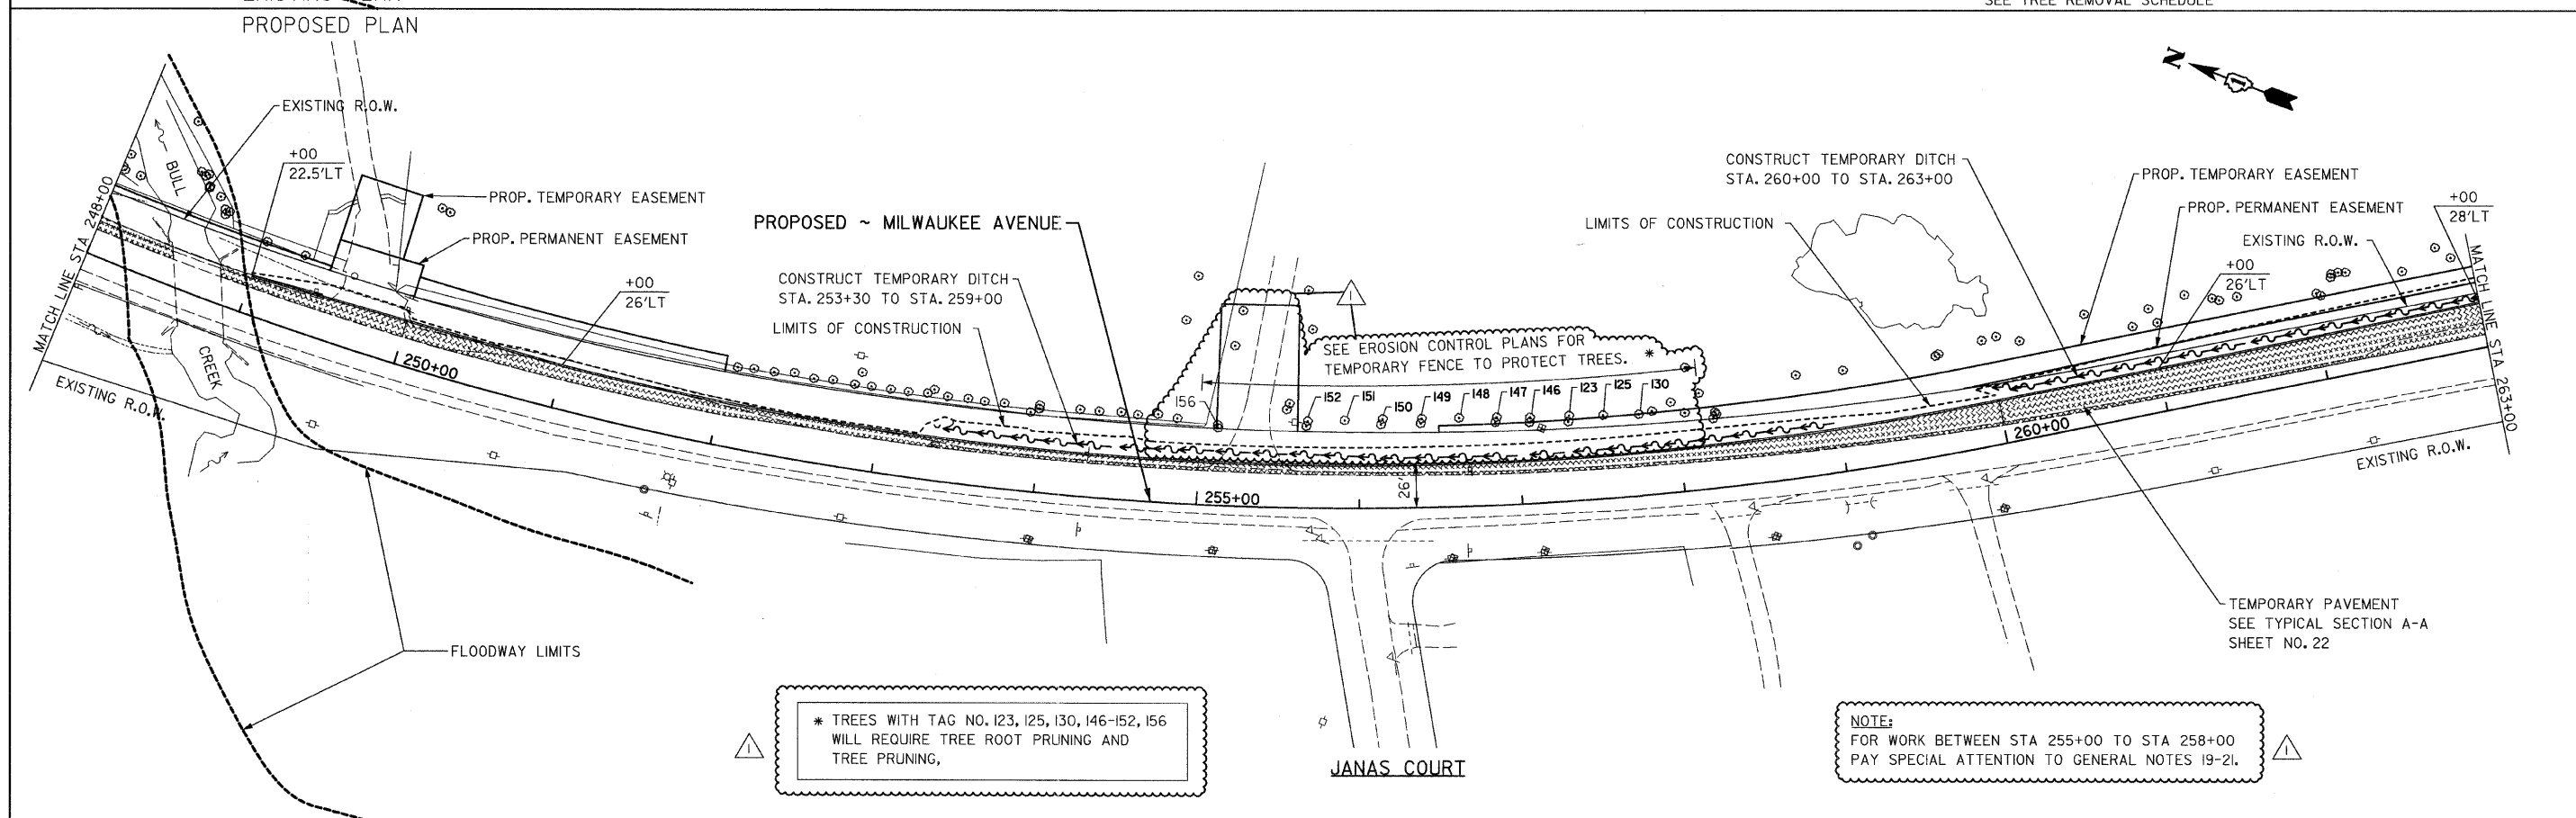

* TREES WITH TAG NO. 123, 125, 130, 146-152, 156 WILL REQUIRE TREE ROOT PRUNING AND TREE PRUNING.

NOTE:
FOR WORK BETWEEN STA 255+00 TO STA 258+00
PAY SPECIAL ATTENTION TO GENERAL NOTES 19-21.

FILE NAME = sht-plan06.dgn	USER NAME = IDOT	DESIGNED - EJM	REVISED - 06/03/11 J.V.	STATE OF ILLINOIS DEPARTMENT OF TRANSPORTATION		ROADWAY PLAN IL RTE 21 (MILWAUKEE AVE)		F.A.P. RTE. 330	SECTION 128-1-3	COUNTY LAKE	TOTAL SHEETS 128	SHEET NO. 24
	PLOT SCALE = 50,0000' / IN.	DRAWN - BK	REVISED -					SCALE: 1" = 50'		SHEET NO. OF SHEETS	STA. 248+00.00A. 263+00.00	CONTRACT NO. 60P33
	PLOT DATE = 6/2/2011	CHECKED - GFL	REVISED -									
		DATE - 3/18/2011	REVISED -									