


DATE	
BY	
FINAL SURVEY	
PLOTTED	
NOTE BOOK	
AREAS CHECKED	
NO.	

DATE	
BY	
ORIGINAL SURVEY	
PLOTTED	
NOTE BOOK	
AREAS CHECKED	
NO.	

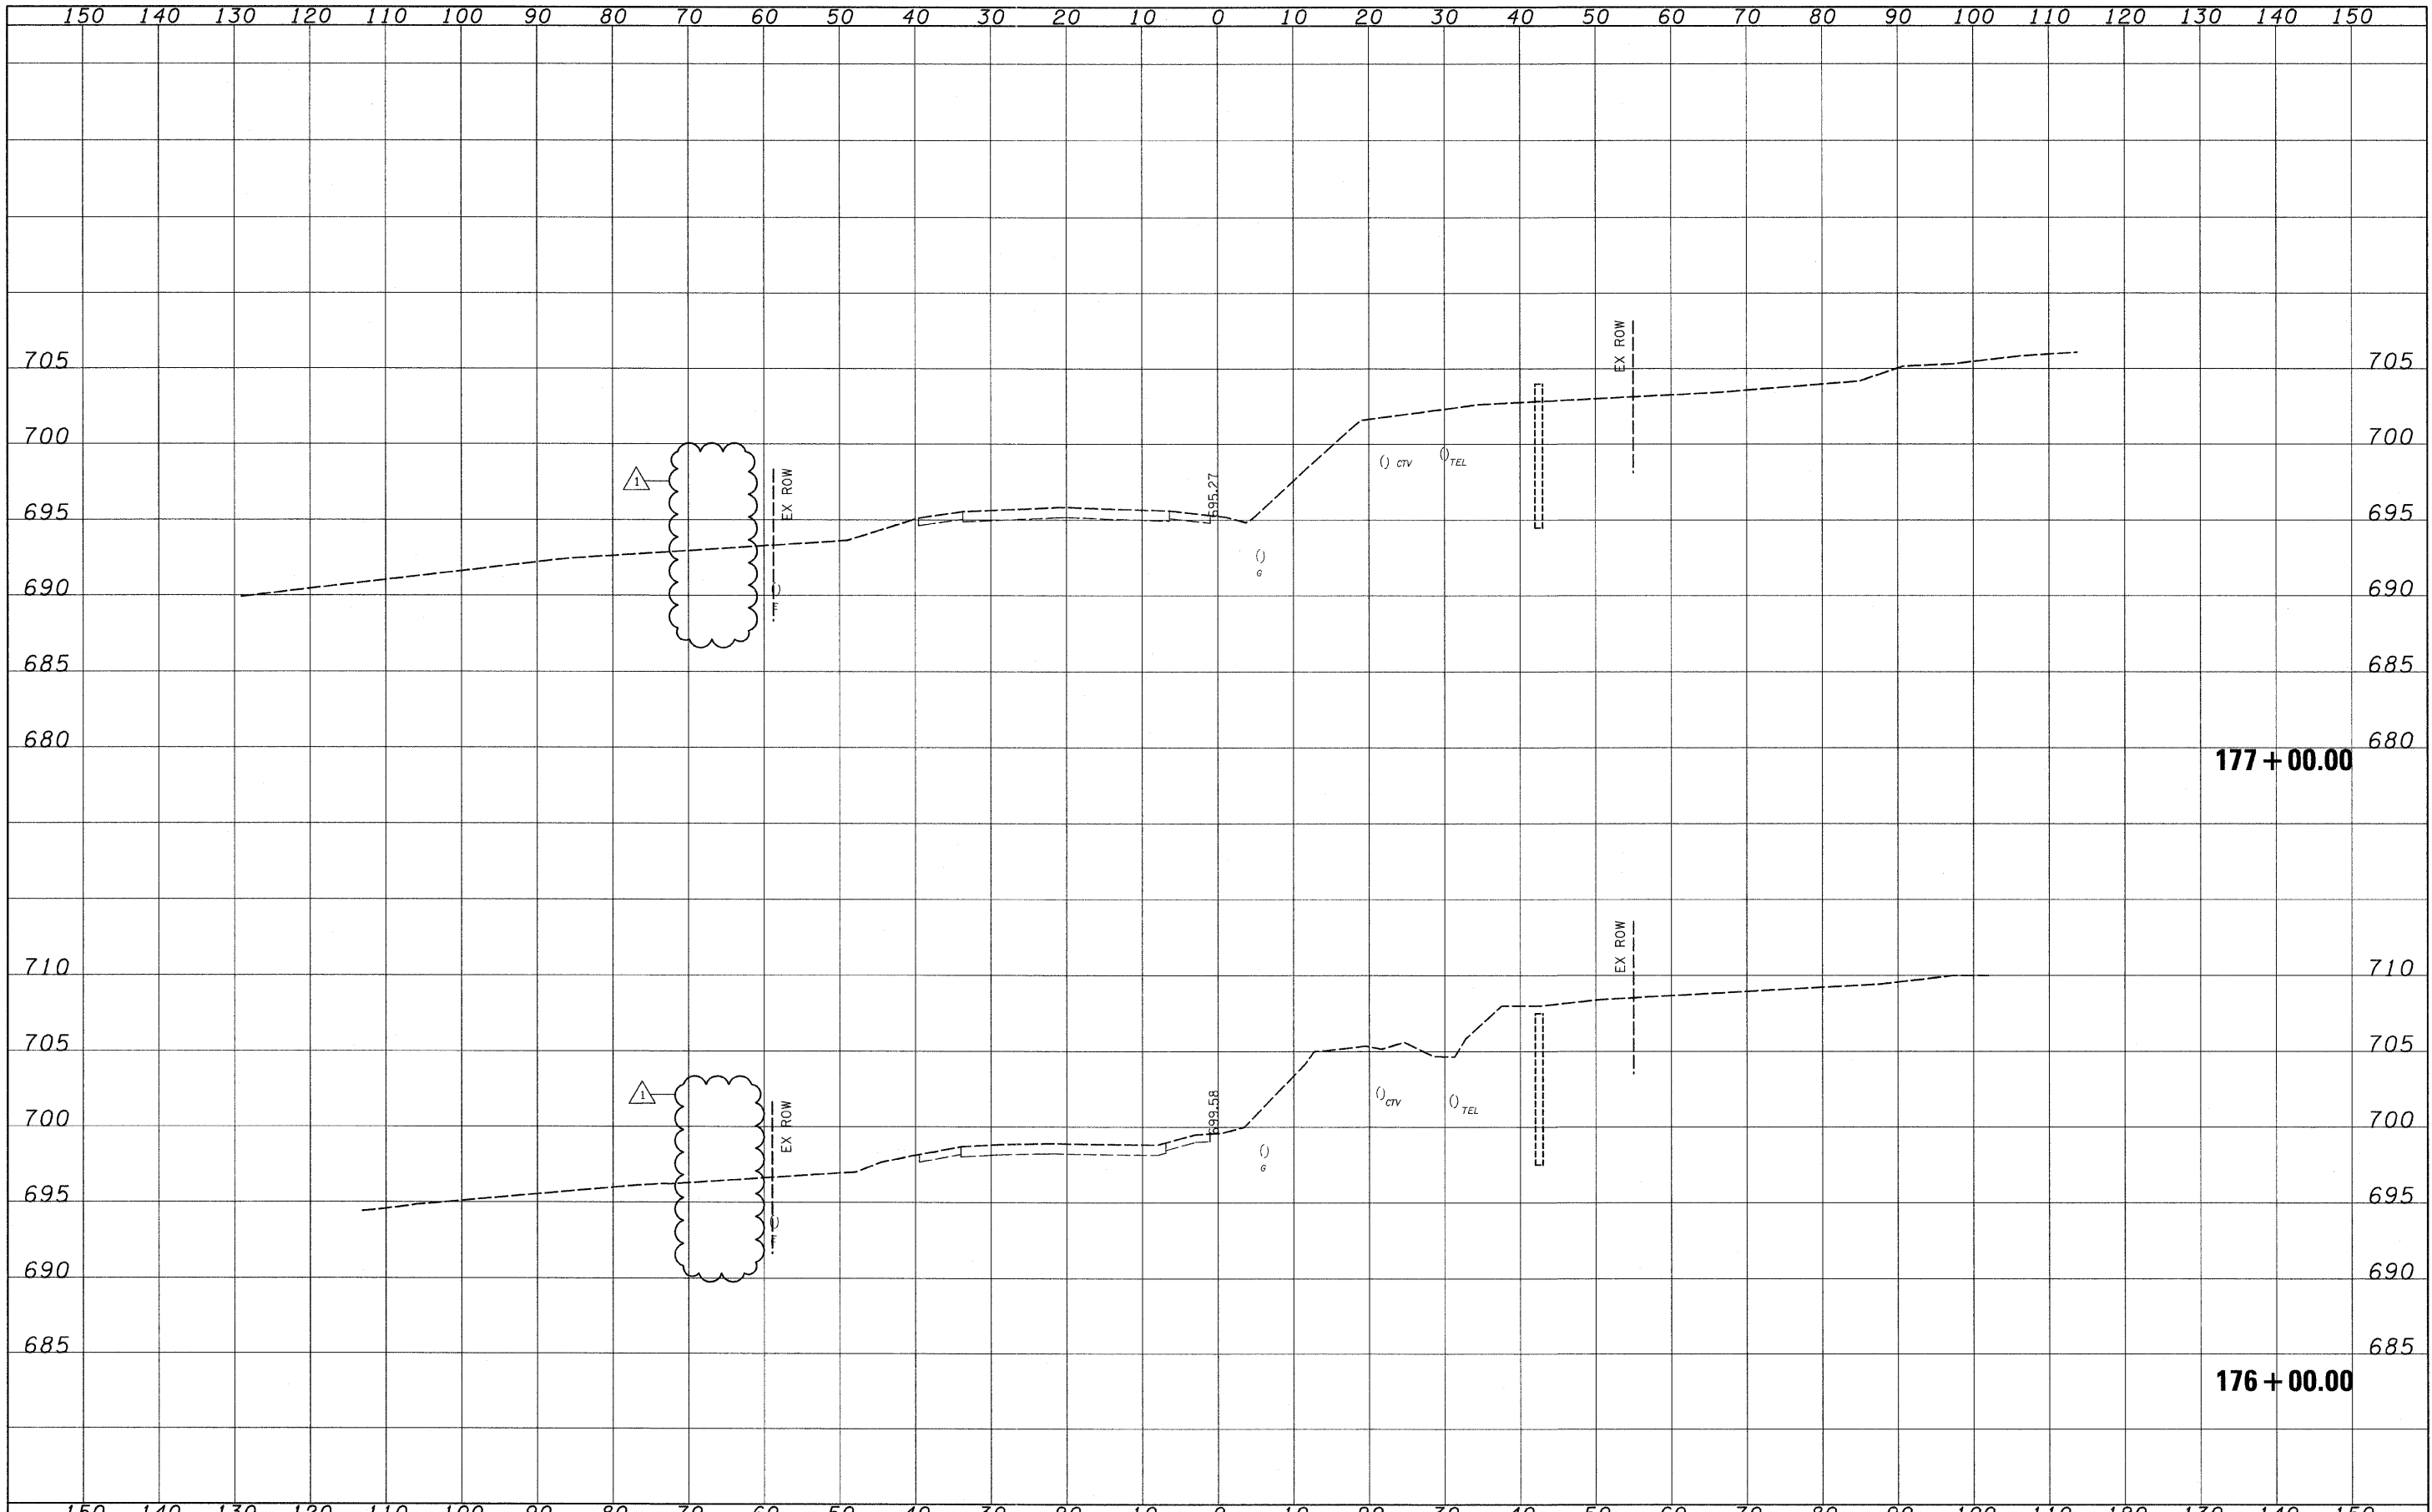

FILE NAME = 1:\N02905_IL21.edv\CADD Sheets\sh-t-xsec-IL21-12-16-10_DELETE.dgn	USER NAME = IDOT	DESIGNED - PDK	REVISED - 1/06/03/11 J.V.	<b>STATE OF ILLINOIS DEPARTMENT OF TRANSPORTATION</b>	<b>IL RTE 21 CROSS SECTIONS</b>			F.A. RTE. 330	SECTION 128-I-3	COUNTY LAKE	TOTAL SHEETS 128	SHEET NO. 74
PLOT SCALE = 10.0000' / IN.	CHECKED - MRH	REVISOR -	REVISOR -		SCALE:	SHEET NO. OF SHEETS	STA. 176+00.00 TO STA. 177+00.00	CONTRACT NO. 60P33 ILLINOIS FED. AID PROJECT				
PLOT DATE = 6/1/2011	DATE - 12/22/2010	REVISOR -	REVISOR -									