


DATE	
BY	
FINAL SURVEY	SURVEYED
NOTE BOOK	PLOTTED
NO.	TEMPLATE
	AREAS CHECKED

DATE	
BY	
ORIGINAL SURVEY	SURVEYED
NOTE BOOK	PLOTTED
NO.	TEMPLATE
	AREAS CHECKED

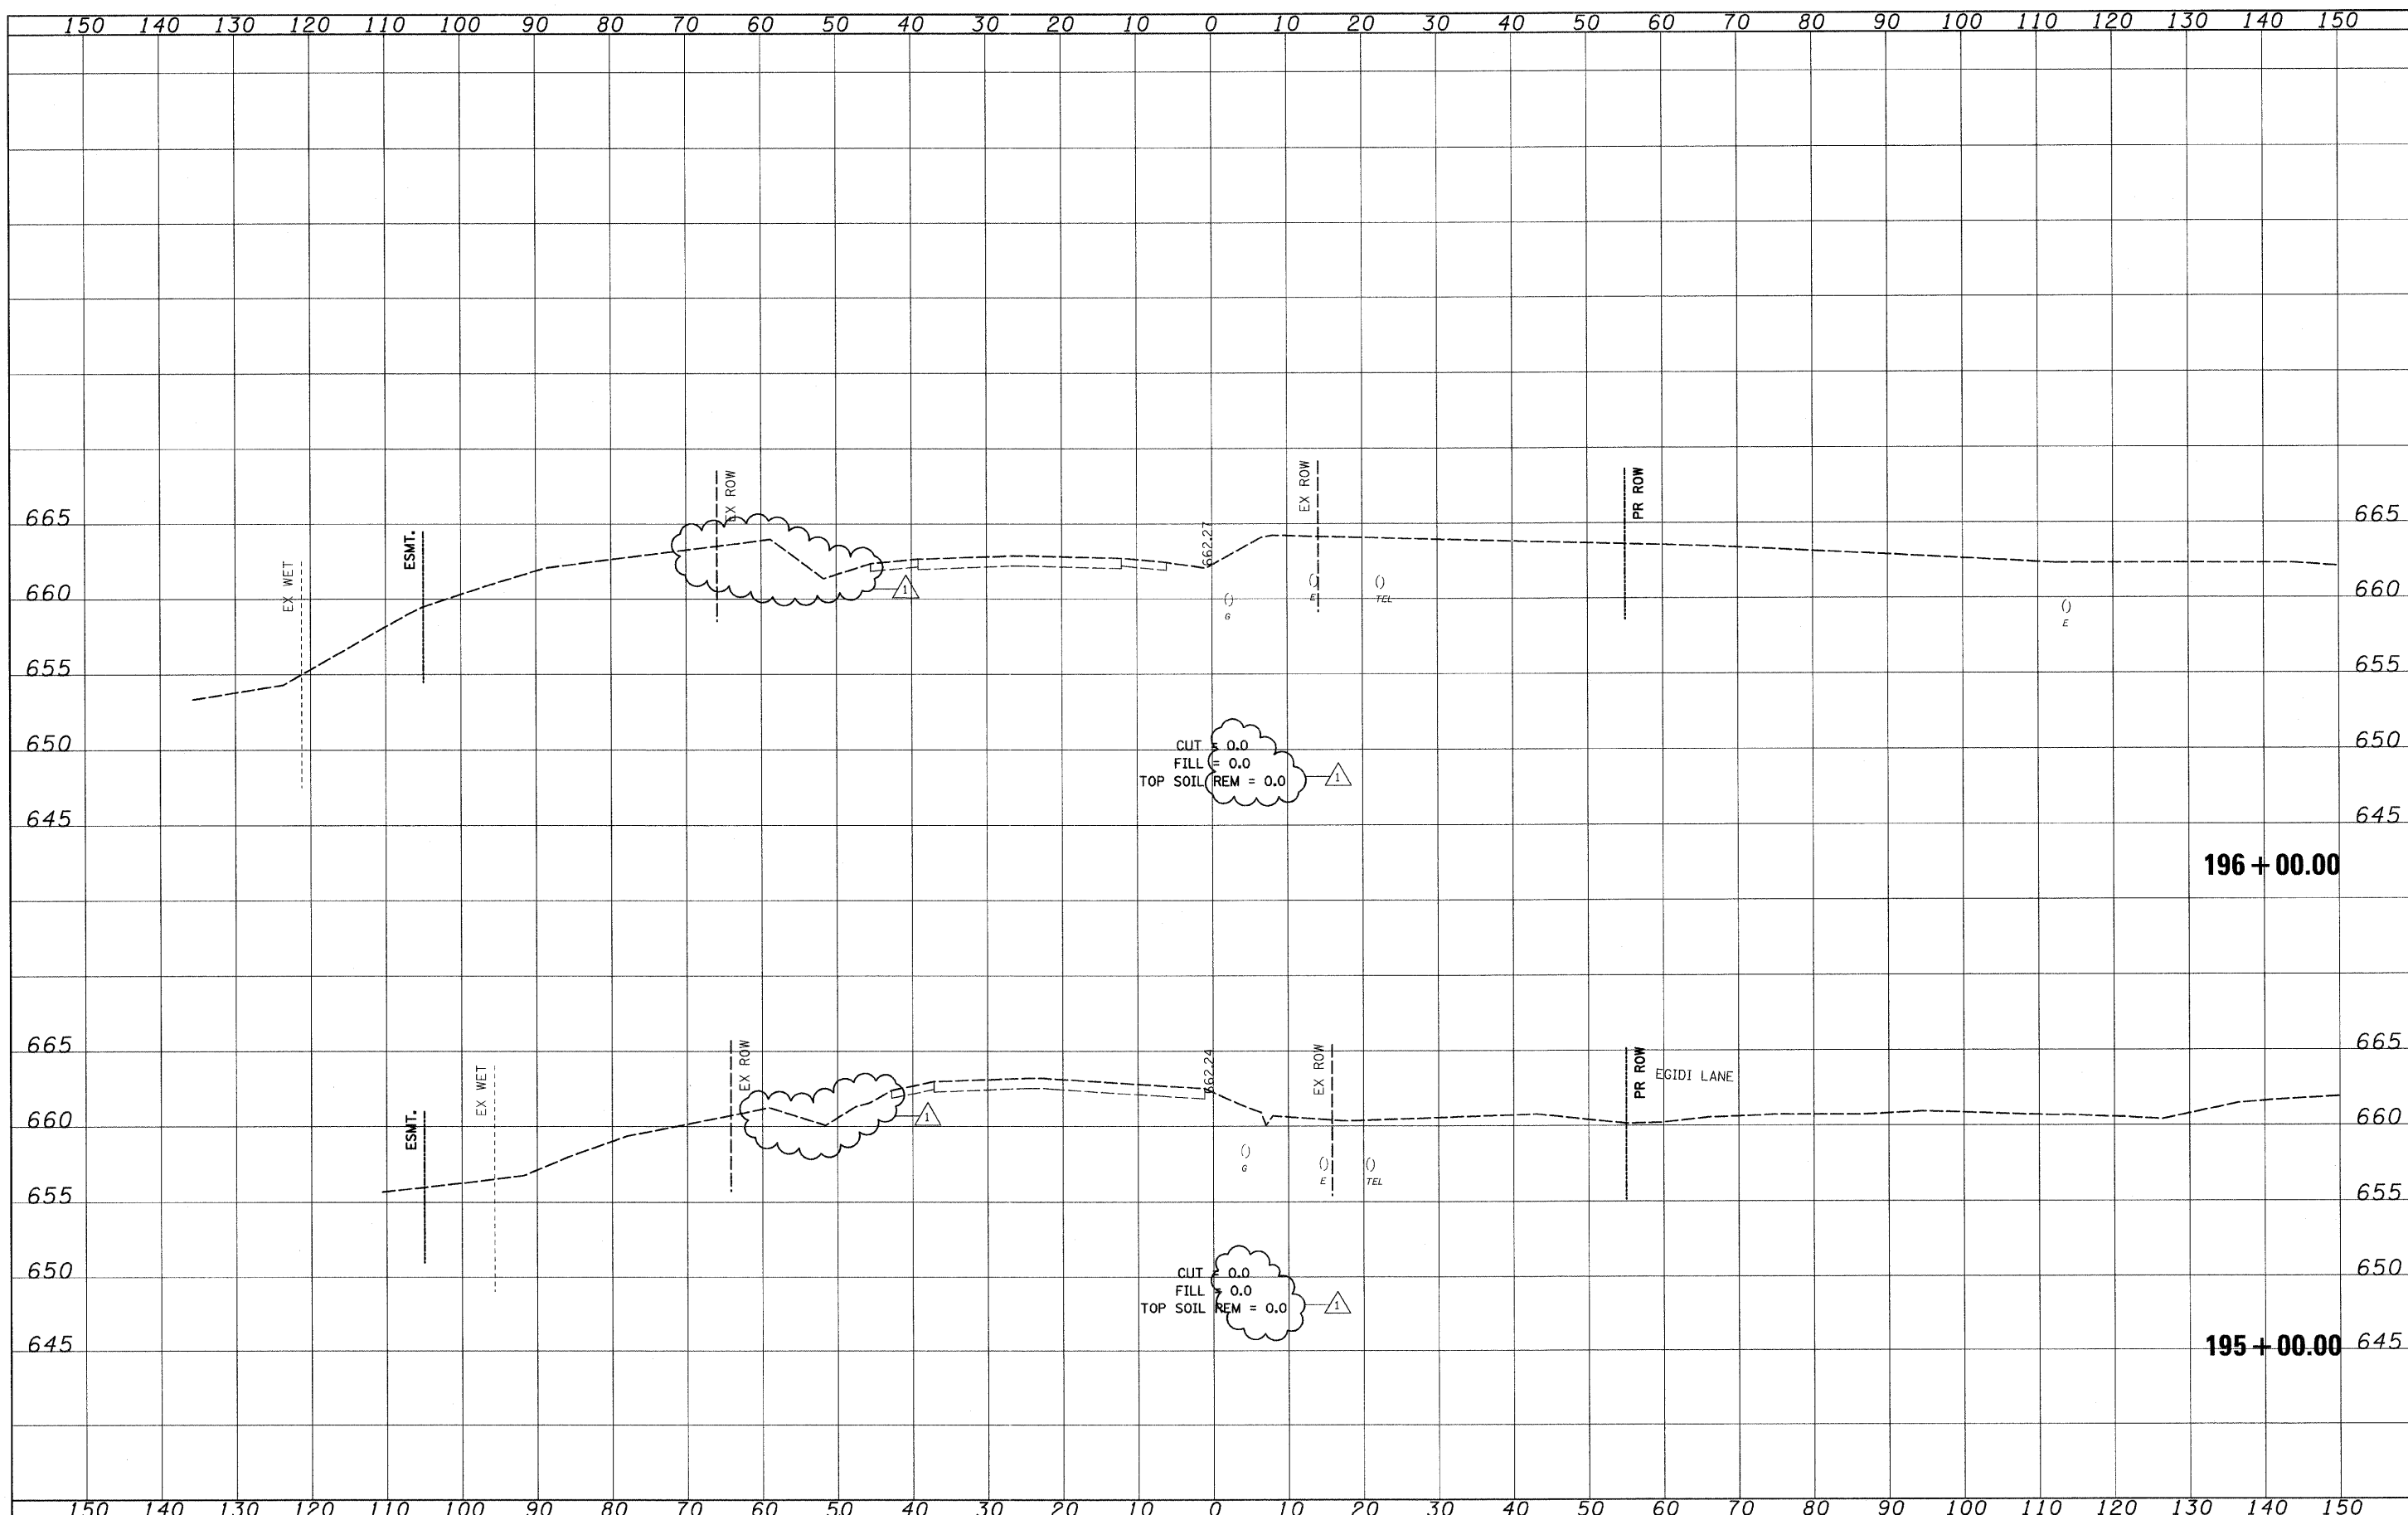

FILE NAME = I:\102905_IL21.adv\CADD Sheets\hst-xseo-IL21-12-6-10_DELETE.dgn	USER NAME = ID01	DESIGNED - PDK	REVISED - 1/06/03/11 J.V.	STATE OF ILLINOIS DEPARTMENT OF TRANSPORTATION	IL RTE 21 CROSS SECTIONS	F.A. RTE. 330	SECTION 128-1-3	COUNTY LAKE	TOTAL SHEETS 128	SHEET NO. 86		
PLOT SCALE = 10.0000' / IN.	CHECKED - MRH	DATE - 12/22/2010	REVISED -			SCALE:	SHEET NO. OF SHEETS	STA. 195+00.00 TO STA. 196+00.00	CONTRACT NO. 60P33			
PLOT DATE = 6/1/2011	DATE - 12/22/2010	REVISED -	REVISED -			ILLINOIS FED. AID PROJECT						