


FINAL SURVEY	DATE
SURVEYED	BY
NOTE BOOK	
TEMPLATE	
AREAS CHECKED	
NO.	

ORIGINAL SURVEY	DATE
SURVEYED	BY
NOTE BOOK	
TEMPLATE	
AREAS CHECKED	
NO.	

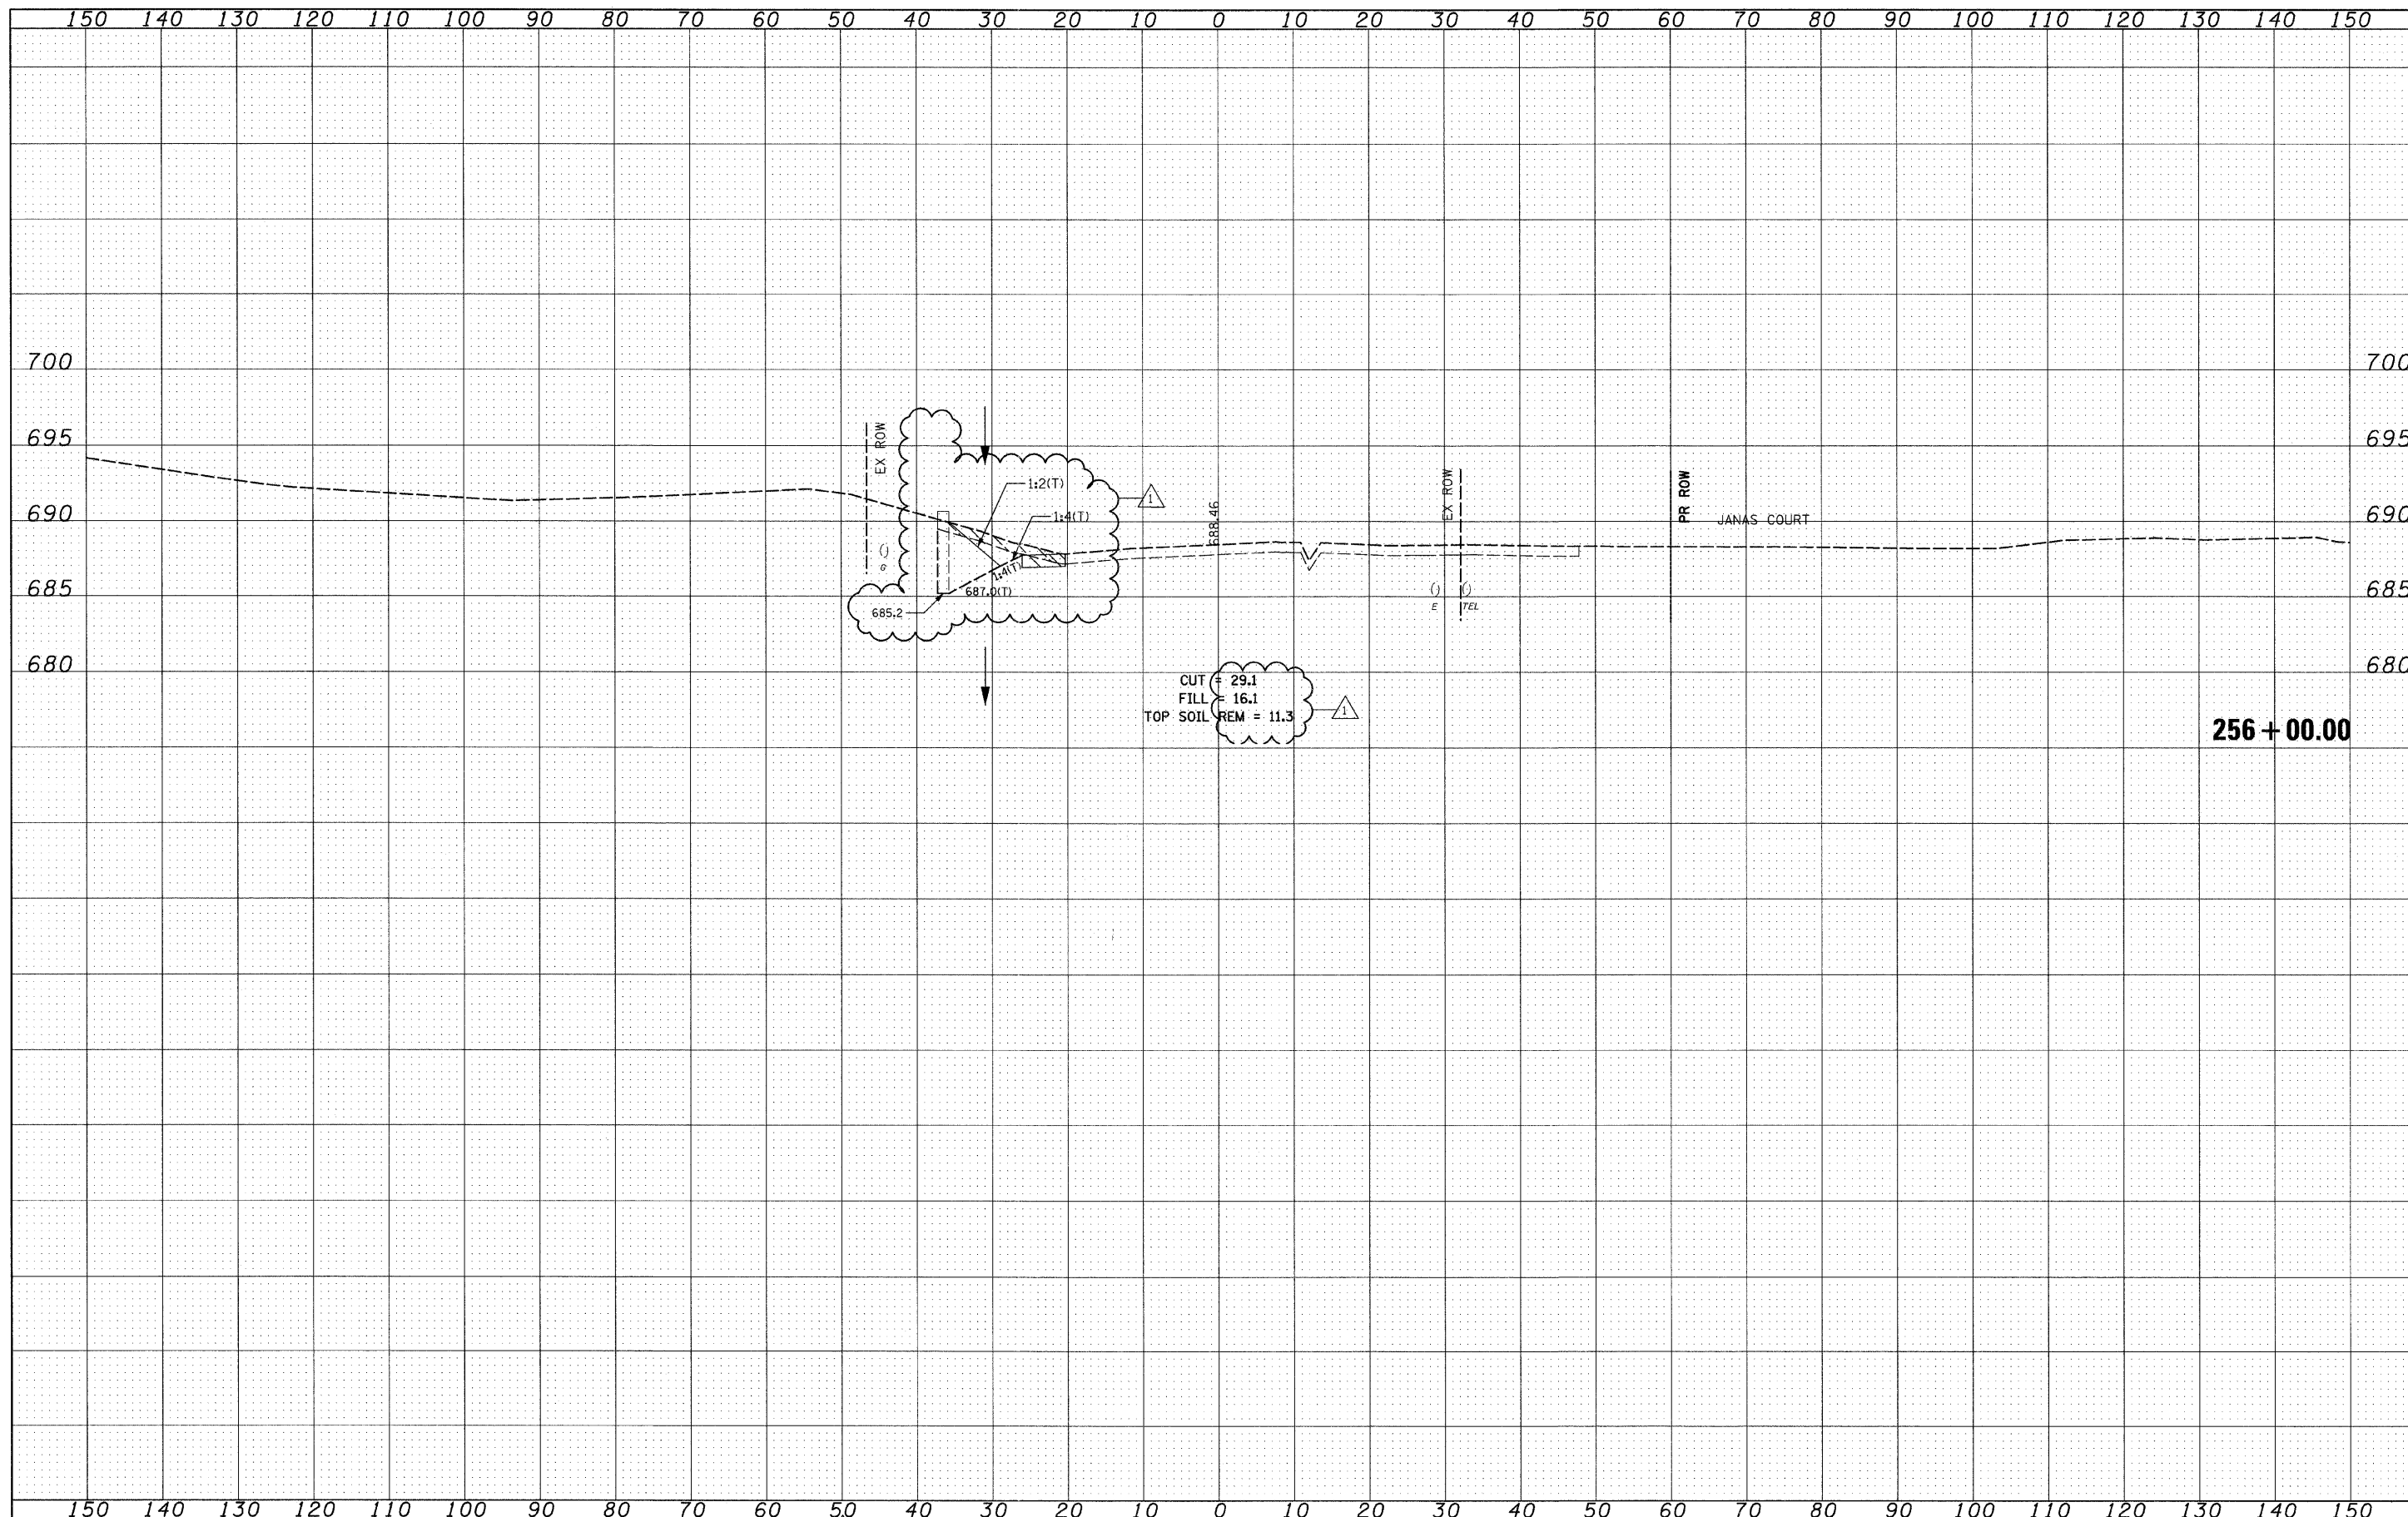

FILE NAME = I:\102495.IL21.edv\CADD Sheets\shht-xsec-IL21-12-6-10_DELETE.dgn	USER NAME = IDOT	DESIGNED - PDK	REVISED - 06/03/11 J.V.	STATE OF ILLINOIS DEPARTMENT OF TRANSPORTATION	IL RTE 21 CROSS SECTIONS	F.A. RTE. 330	SECTION 128-I-3	COUNTY LAKE	TOTAL SHEETS 128	SHEET NO. 119
PLOT SCALE = 10.0000' / IN.	CHECKED - MRH	REVISED -	REVISED -			CONTRACT NO. 60P33				
PLOT DATE = 6/2/2011	DATE - 12/22/2010	REVISED -	REVISED -			SCALE: SHEET NO. OF SHEETS STA. 255+26.14 TO STA. 256+00.00				

[ILLINOIS] FED. AID PROJECT