


**LEGEND**

✕ REMOVE AND RELOCATE SIGN PANEL ASSEMBLY AND SIGN PANEL(S) (SEE GENERAL NOTES)	⊗ DRIVEWAY PAVEMENT REMOVAL
✕ TREE REMOVAL	▨ PAVED SHOULDER REMOVAL
✕ STUMP REMOVAL SEE TREE REMOVAL SCHEDULE	

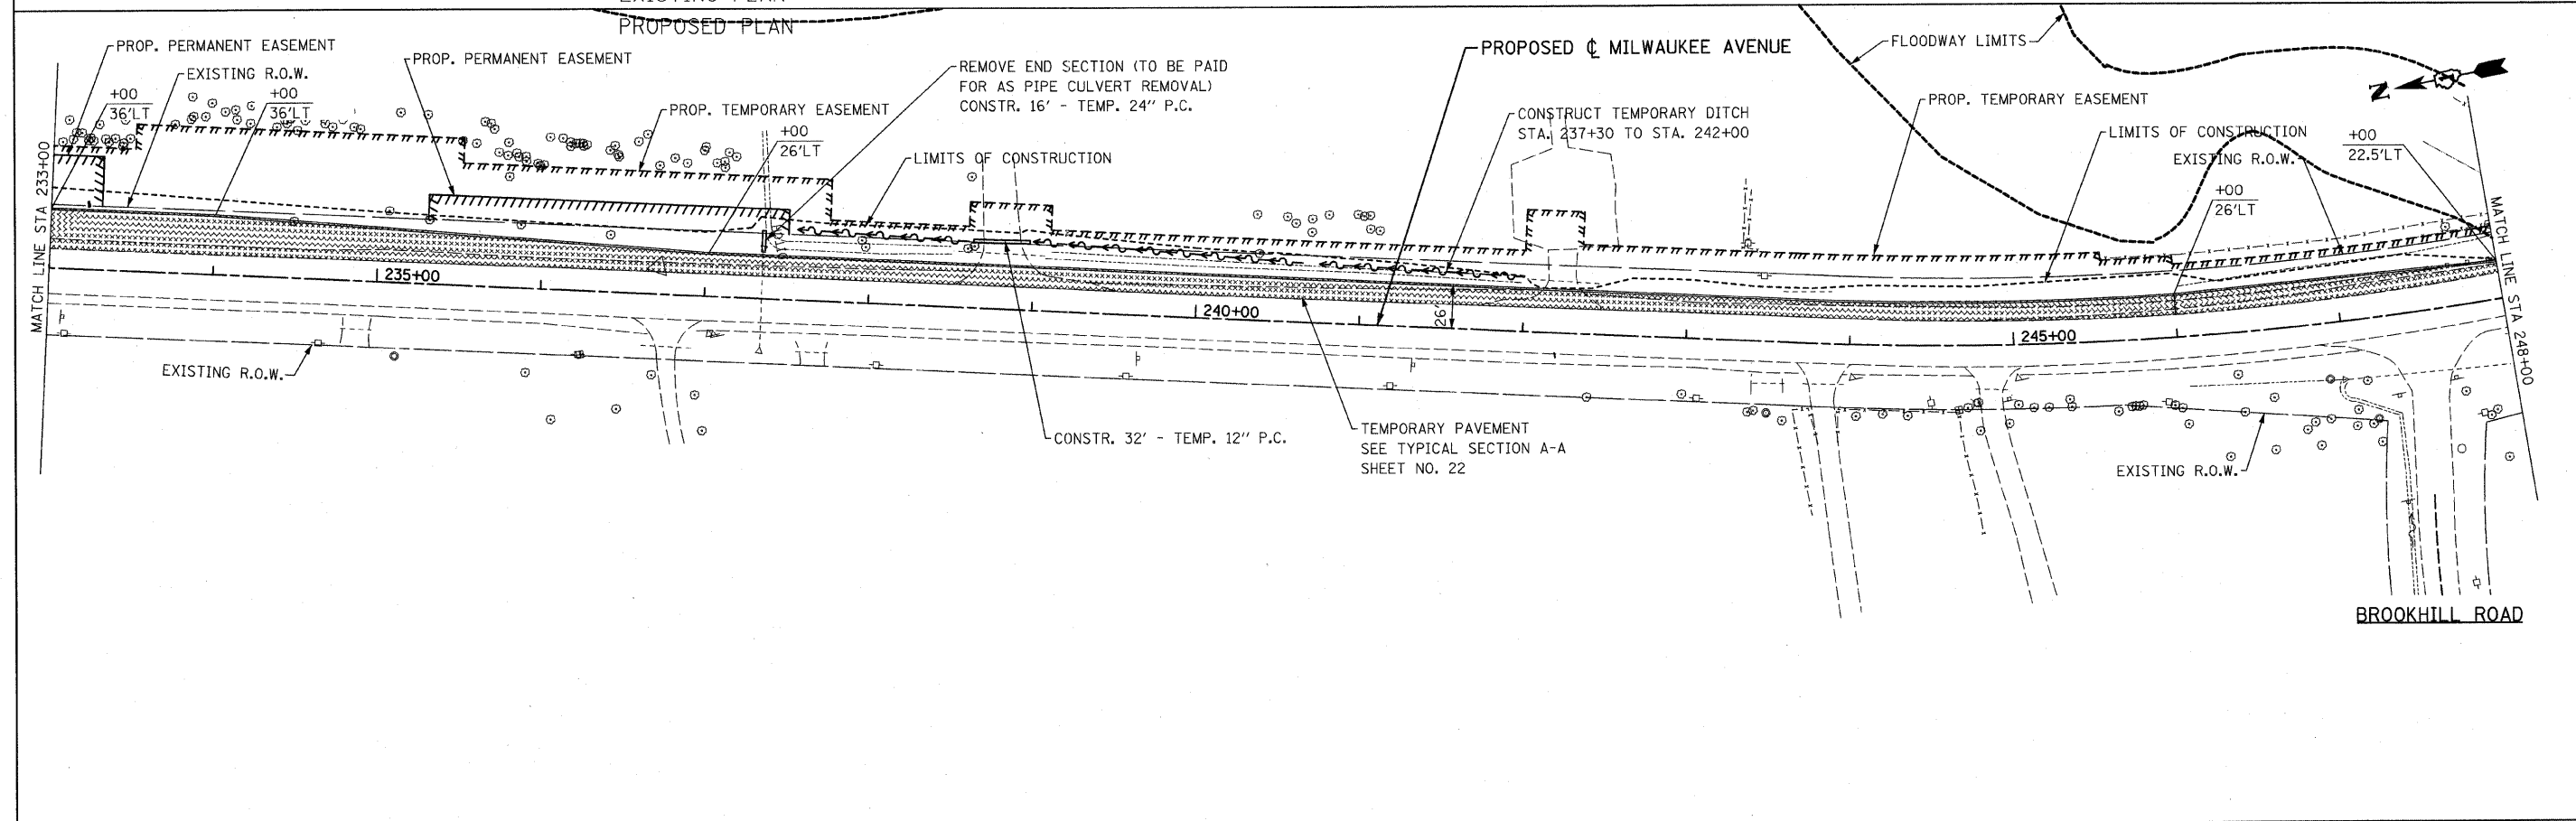

FILE NAME =	USER NAME = ID01	DESIGNED - EJM	REVISED -	<b>STATE OF ILLINOIS DEPARTMENT OF TRANSPORTATION</b>	<b>ROADWAY PLAN IL RTE 21 (MILWAUKEE AVE)</b>	F.A.P. RTE.	SECTION	COUNTY	TOTAL SHEETS	SHEET NO.	
\\102905.1121.edv\cadd sheets\sh-t-plan05.dgn		DRAWN - BK	REVISED -			330	128-1-3	LAKE	128	23	
PLOT SCALE = 50.0000 "/> <td></td> <td>CHECKED - GFL</td> <td>REVISED -</td> <td colspan="6" style="text-align: center;">SCALE: 1" = 50' SHEET NO. OF SHEETS STA. 233+00.00 TO STA. 248+00.00</td>		CHECKED - GFL	REVISED -			SCALE: 1" = 50' SHEET NO. OF SHEETS STA. 233+00.00 TO STA. 248+00.00					
PLOT DATE = 5/9/2011		DATE - 3/18/2011	REVISED -			ILLINOIS FED. AID PROJECT CONTRACT NO. 60P33					