


FINAL SURVEY	SURVEYED	BY	DATE
NOTE BOOK NO.	PLOTTED		
	TEMPLATE		
	AREAS CHECKED		

ORIGINAL SURVEY	SURVEYED	BY	DATE
NOTE BOOK NO.	PLOTTED		
	TEMPLATE		
	AREAS CHECKED		

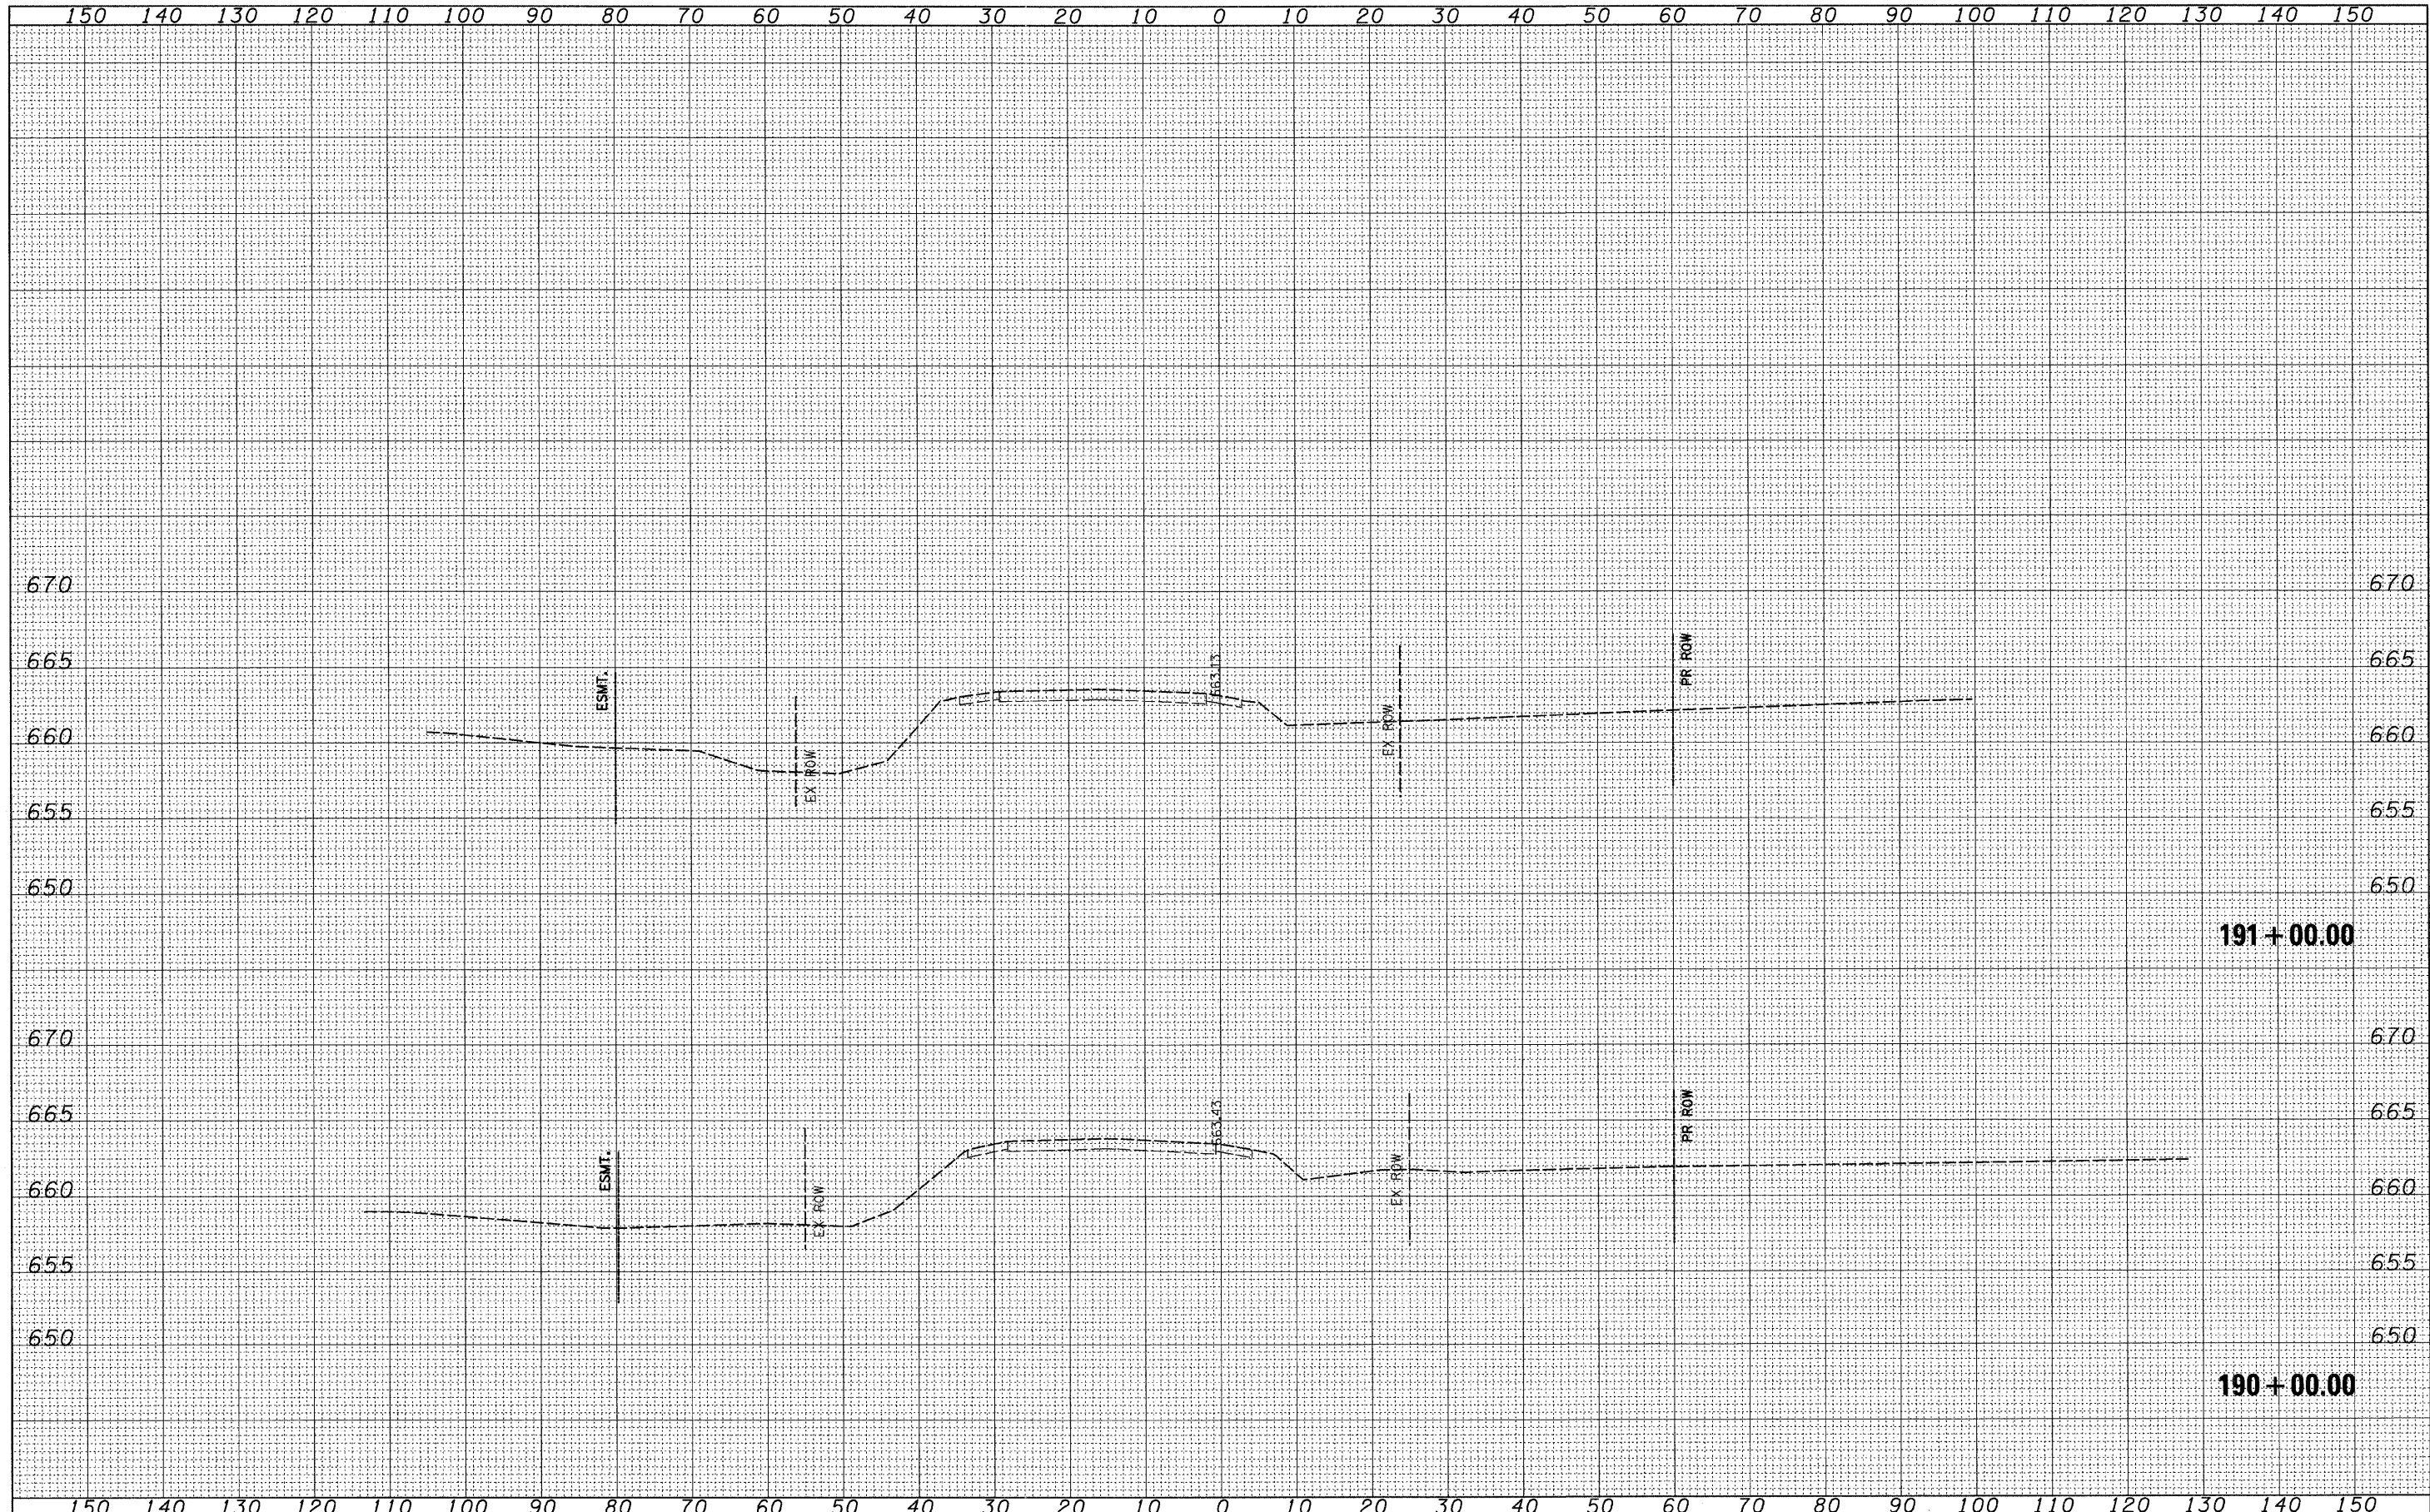

FILE NAME =	USER NAME = IDOT	DESIGNED - PDK	REVISED -	STATE OF ILLINOIS DEPARTMENT OF TRANSPORTATION	IL RTE 21 CROSS SECTIONS			F.A. RTE.	SECTION	COUNTY	TOTAL SHEETS	SHEET NO.
11\102905.1121.adv\cadd sheets\sh-t-xseo-IL21-12-15-10.dgn		DRAWN - GAP	REVISED -		330	128-1-3	LAKE	128	83			
PLOT SCALE = 10.0000' / IN.		CHECKED - MRH	REVISED -		SCALE: SHEET NO. OF SHEETS STA. 190+00.00 TO STA. 191+00.00			CONTRACT NO. 60P33				
PLOT DATE = 4/1/2011		DATE - 12/22/2010	REVISED -		ILLINOIS FED. AID PROJECT							