


DATE	
BY	
DESIGNED	
DRAWN	
CHECKED	
DATE	
REVISIONS	
NO.	
AREAS CHECKED	
NOTE BOOK	
NO.	
TEMPLATE	
PLotted	
FINISHED	
SURVEY	
ORIGINAL	

DATE	
BY	
DESIGNED	
DRAWN	
CHECKED	
DATE	
REVISIONS	
NO.	
AREAS CHECKED	
NOTE BOOK	
NO.	
TEMPLATE	
PLotted	
FINISHED	
SURVEY	
ORIGINAL	

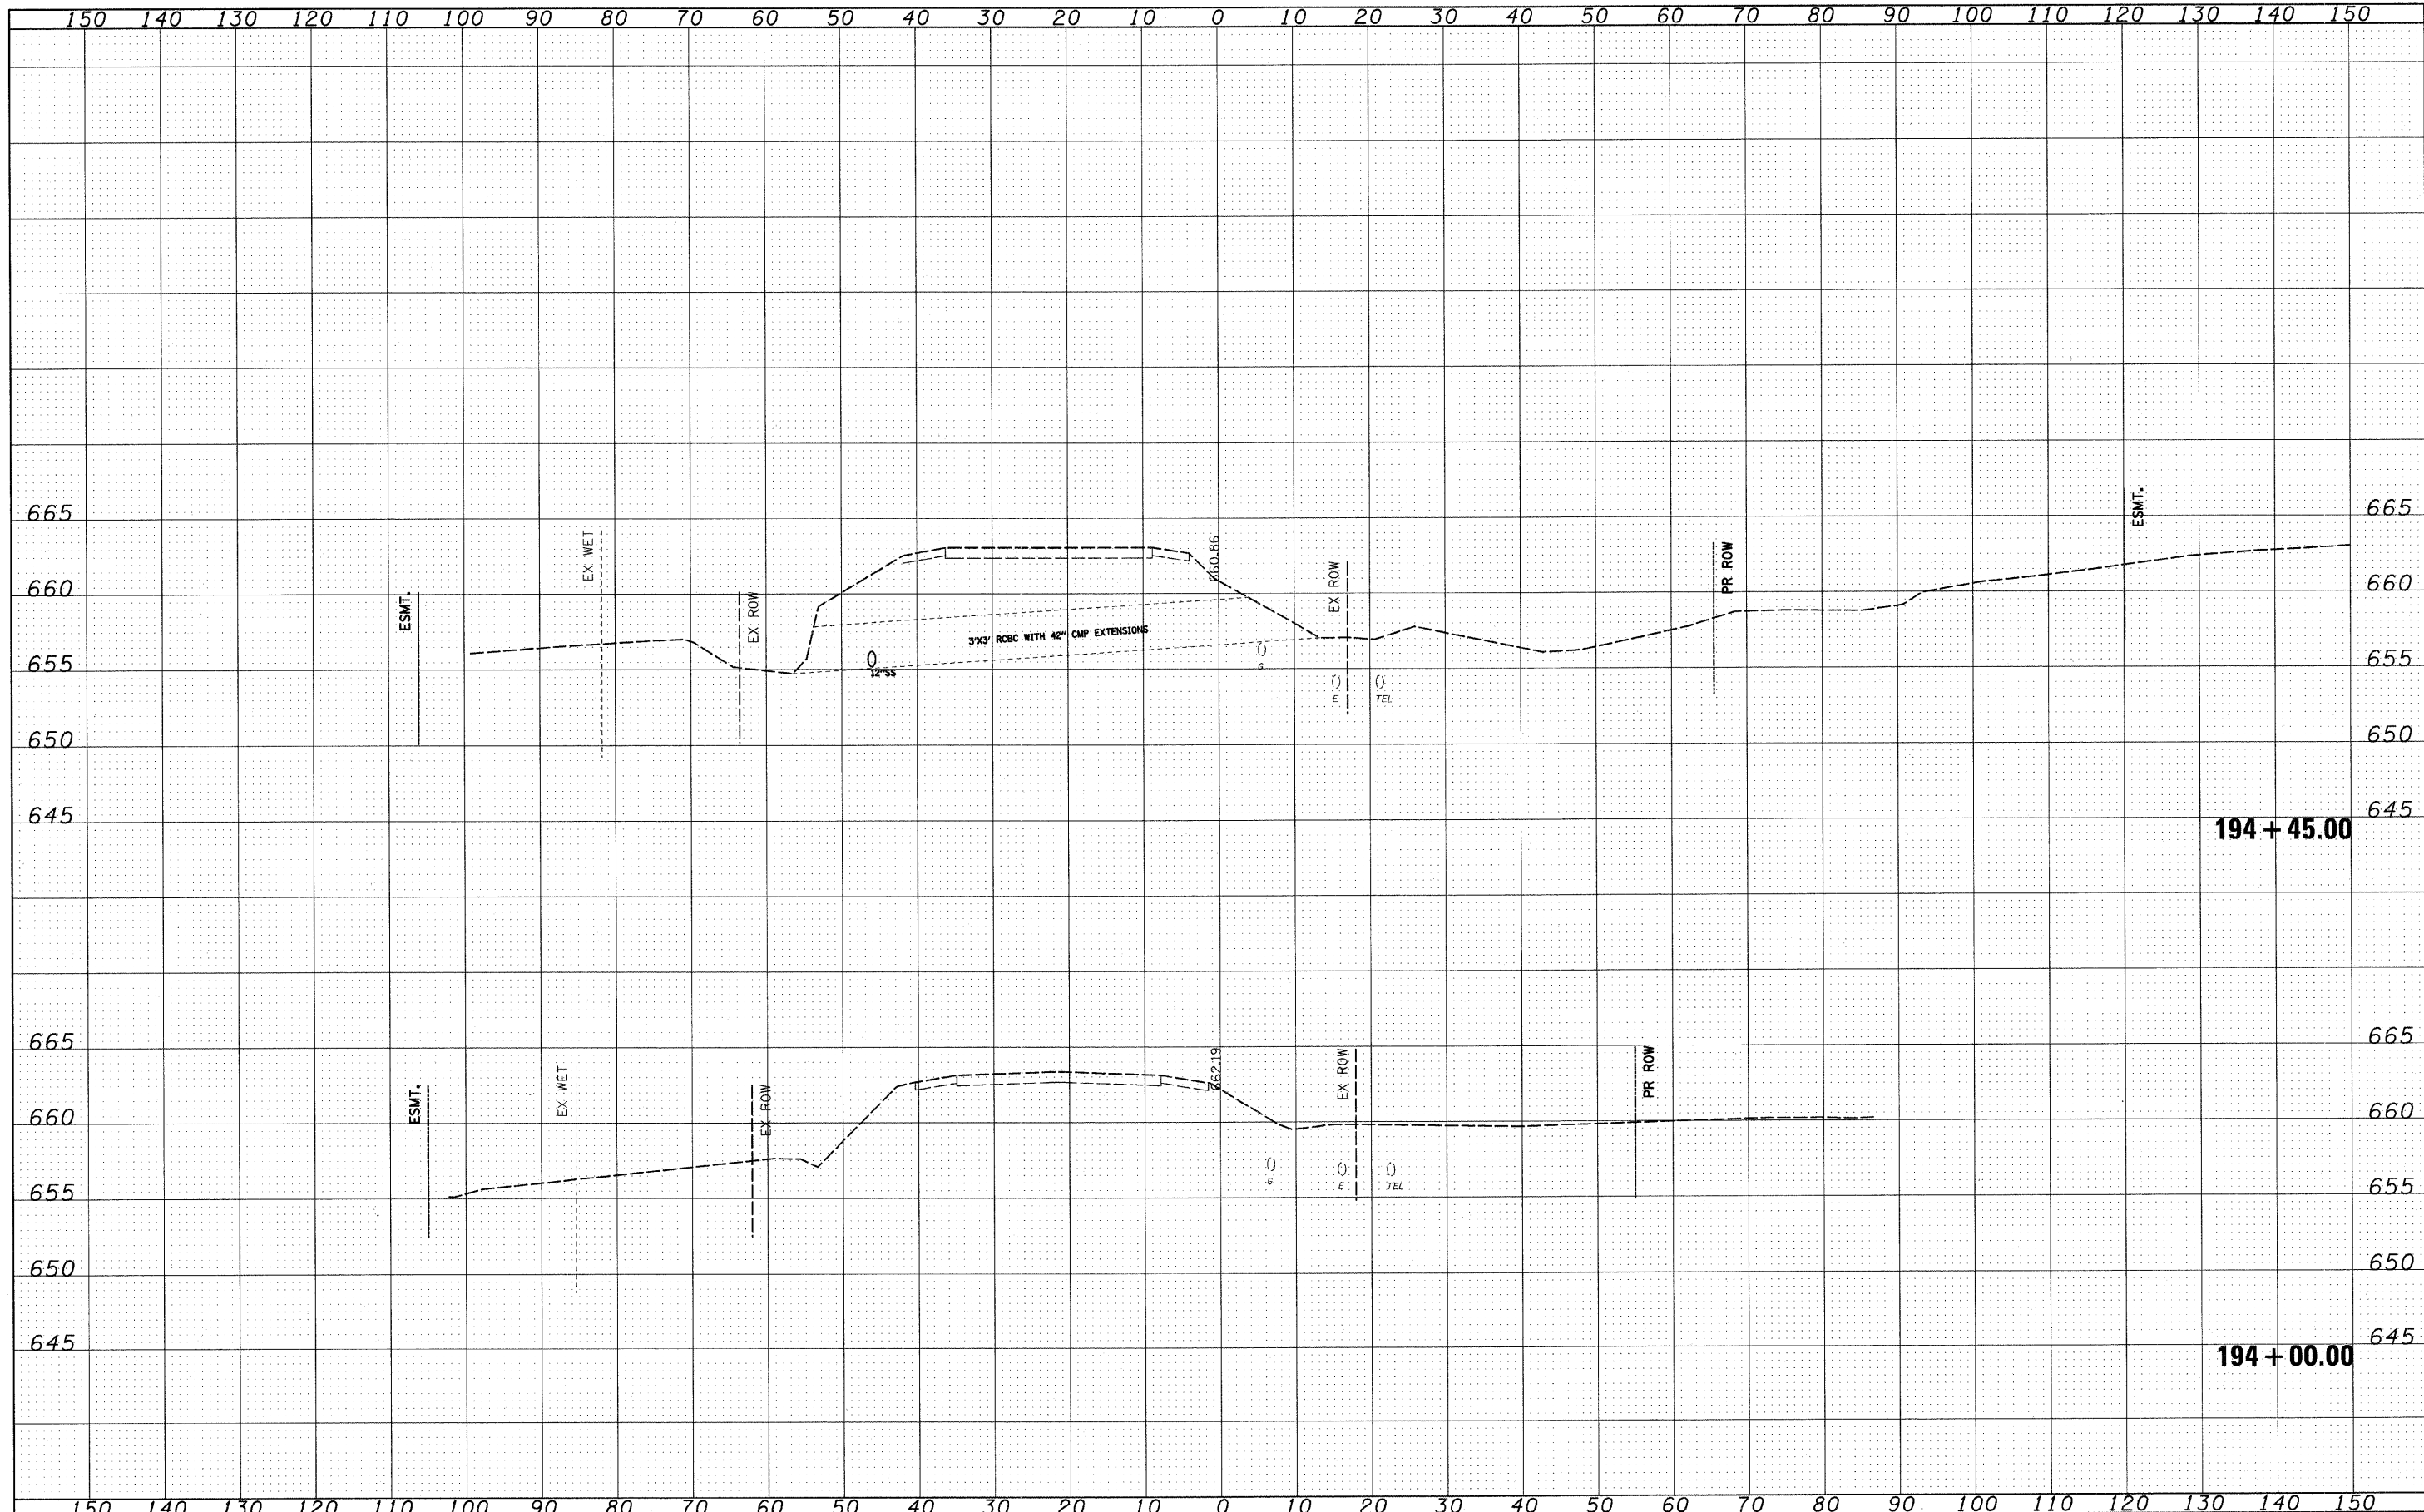

FILE NAME =	USER NAME = IDOT	DESIGNED - PDK	REVISED -	STATE OF ILLINOIS DEPARTMENT OF TRANSPORTATION	IL RTE 21 CROSS SECTIONS		F.A. RTE.	SECTION	COUNTY	TOTAL SHEETS	SHEET NO.
I:\1102905.IL21.cad\CADD Sheets\shd-xsec-IL21-12-	6-10_DELETE.dgn	DRAWN - GAP	REVISED -		330	128-I-3	LAKE	128	85		
PLOT SCALE = 1/8" = 1' IN.	CHECKED - MRH	REVISED -	REVISED -		CONTRACT NO. 60P33						
PLOT DATE = 5/7/2011	DATE - 12/22/2010	REVISED -	REVISED -		ILLINOIS FED. AID PROJECT						
				SCALE:	SHEET NO.	OF	SHEETS	STA. 194+00.00	TO STA. 194+45.00		