


DATE	
BY	
SURVEYED	
TEMPLATE	
NOTE BOOK	
AREAS CHECKED	

DATE	
BY	
ORIGINAL SURVEY	
NOTE BOOK	
AREAS CHECKED	

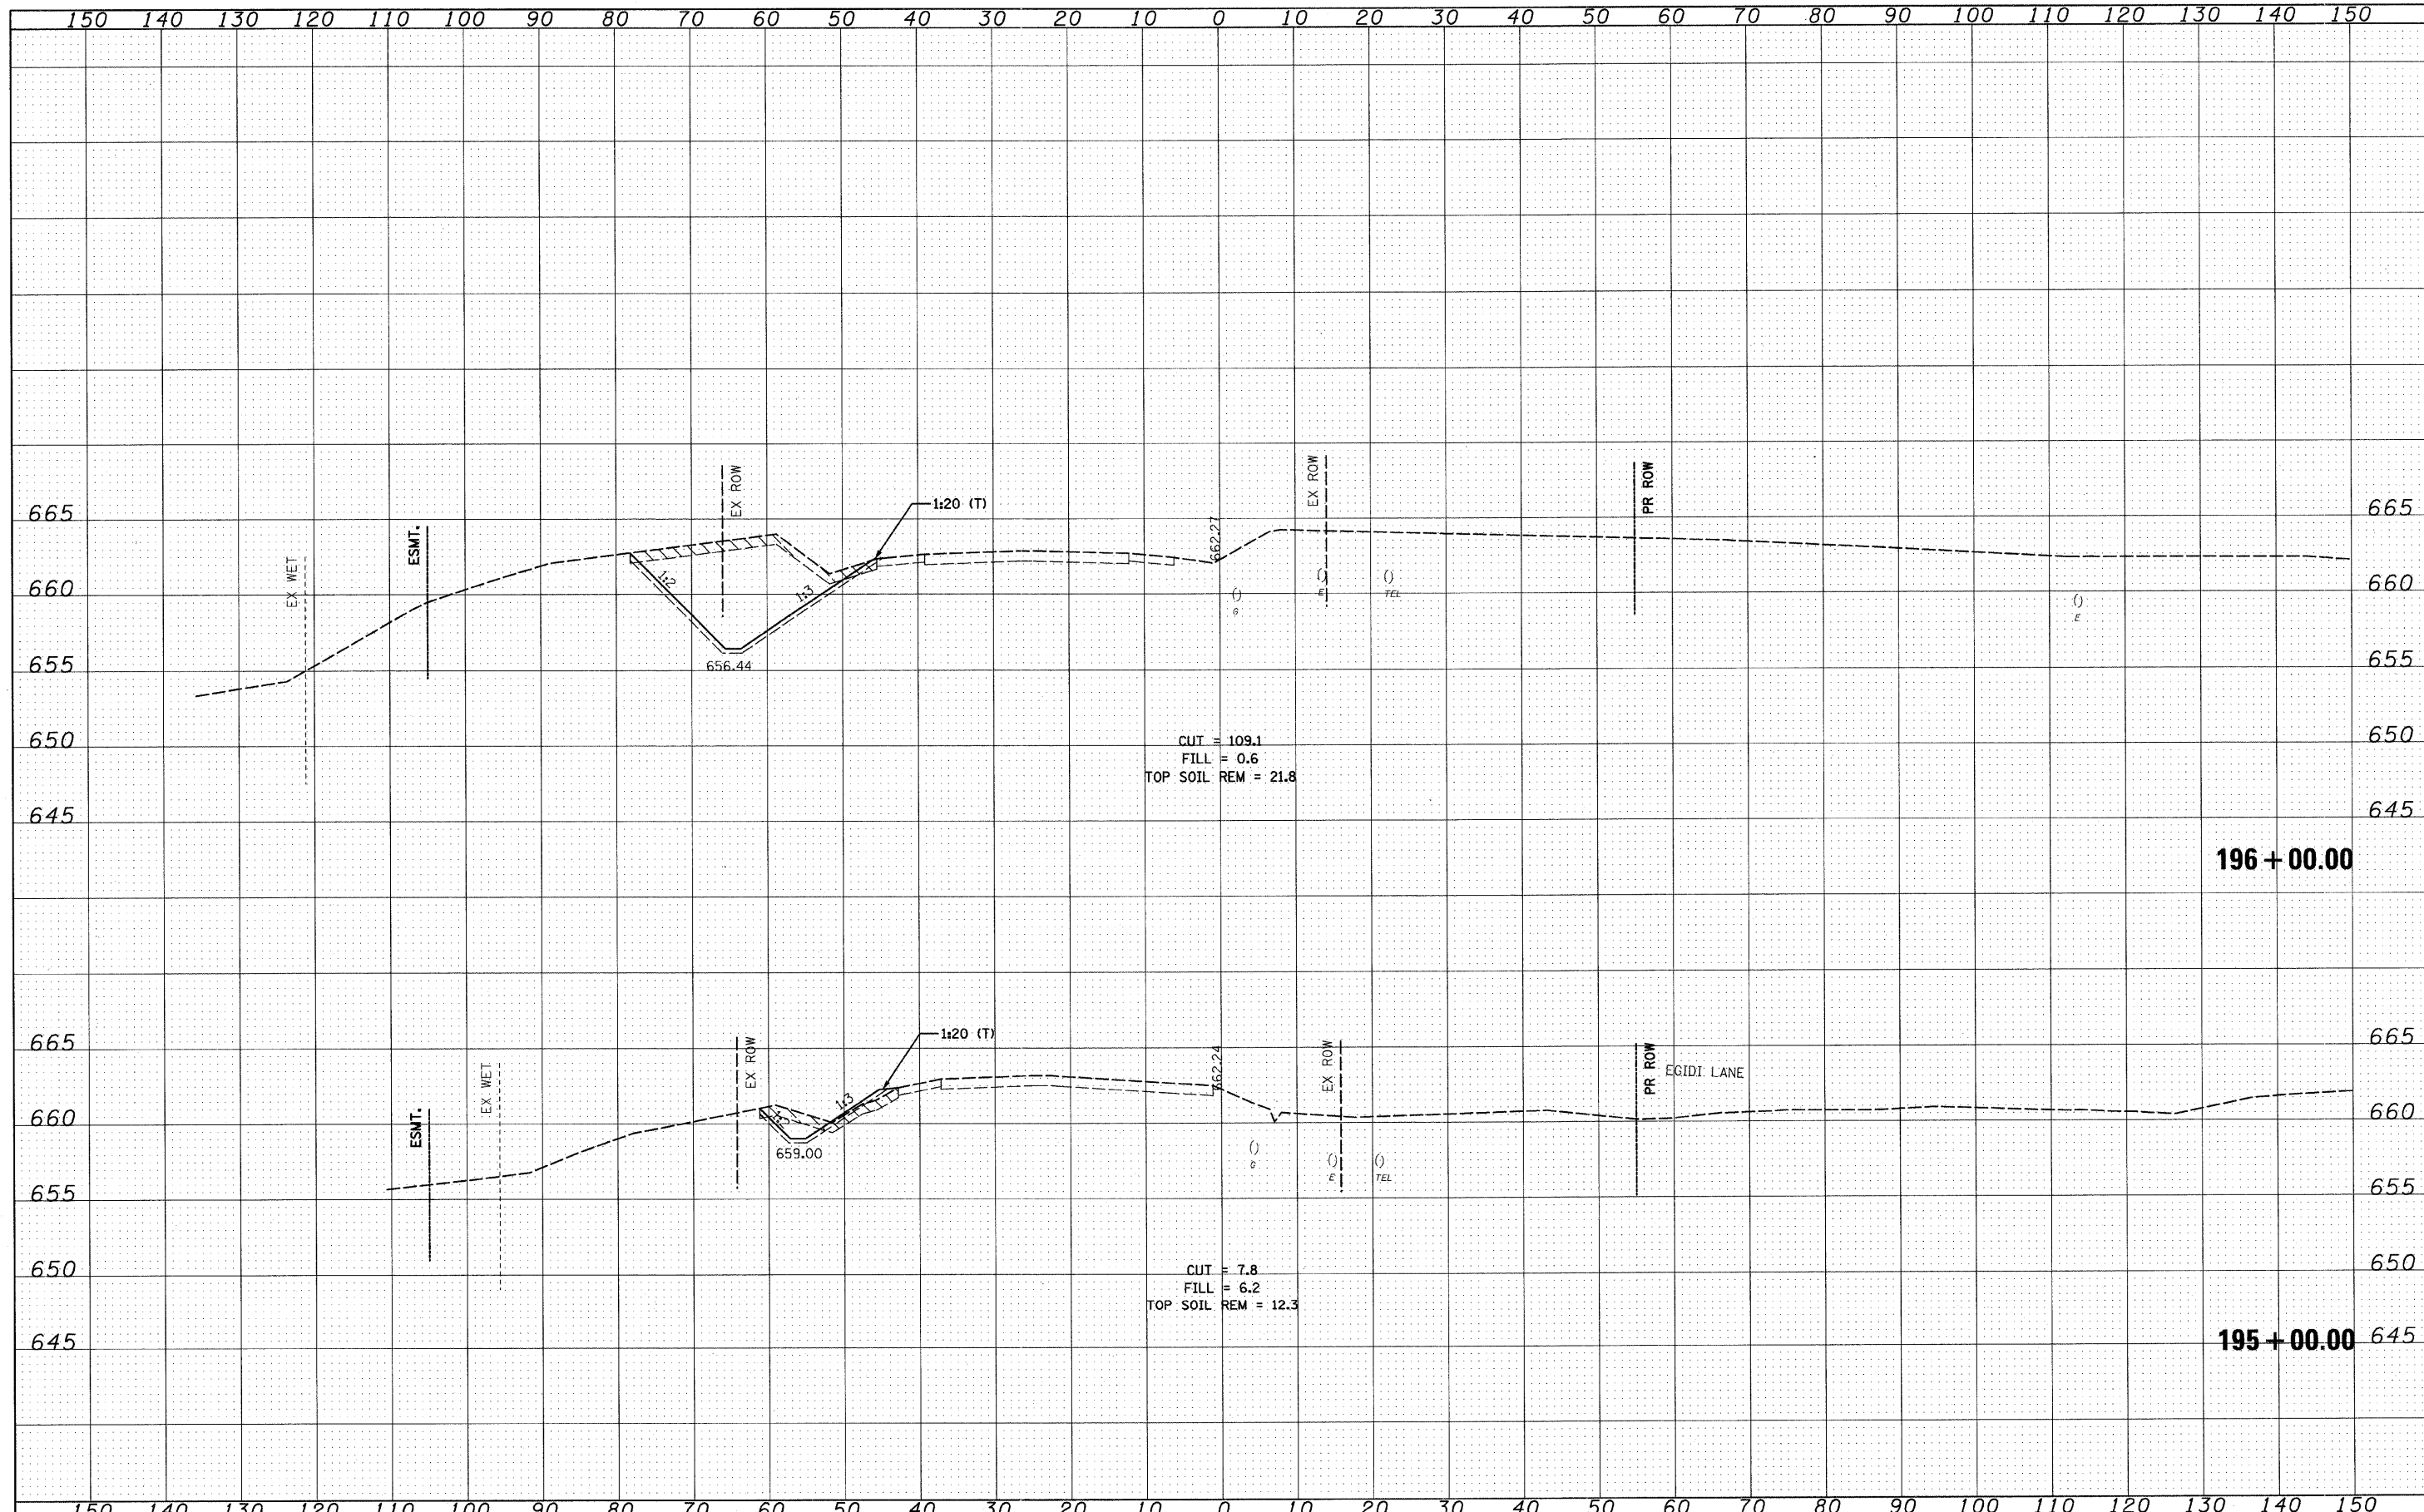

FILE NAME =	USER NAME = IDOT	DESIGNED - PDK	REVISED -	STATE OF ILLINOIS DEPARTMENT OF TRANSPORTATION		IL RTE 21 CROSS SECTIONS		F.A. RTE.	SECTION	COUNTY	TOTAL SHEETS	SHEET NO.
I:\1102405_IL21.ed\ACADD Sheets\sh-t-xsec-IL21-12-16-10_DELETE.dgn	PLOT SCALE = 18,0000' / IN.	DRAWN - GAP	REVISED -					330	128-1-3	LAKE	128	86
PLOT DATE = 5/7/2011	DATE = 12/22/2010	CHECKED - MRH	REVISED -	SCALE:		SHEET NO. OF SHEETS		STA. 195+00.00 TO STA. 196+00.00		CONTRACT NO. 60P33		
											ILLINOIS FED. AID PROJECT	