


DATE	
BY	
SURVEYED	
NOTED	
PLOTTED	
TEMPLATE	
AREAS	
CHECKED	
NO.	

DATE	
BY	
SURVEYED	
NOTED	
PLOTTED	
TEMPLATE	
AREAS	
CHECKED	
NO.	

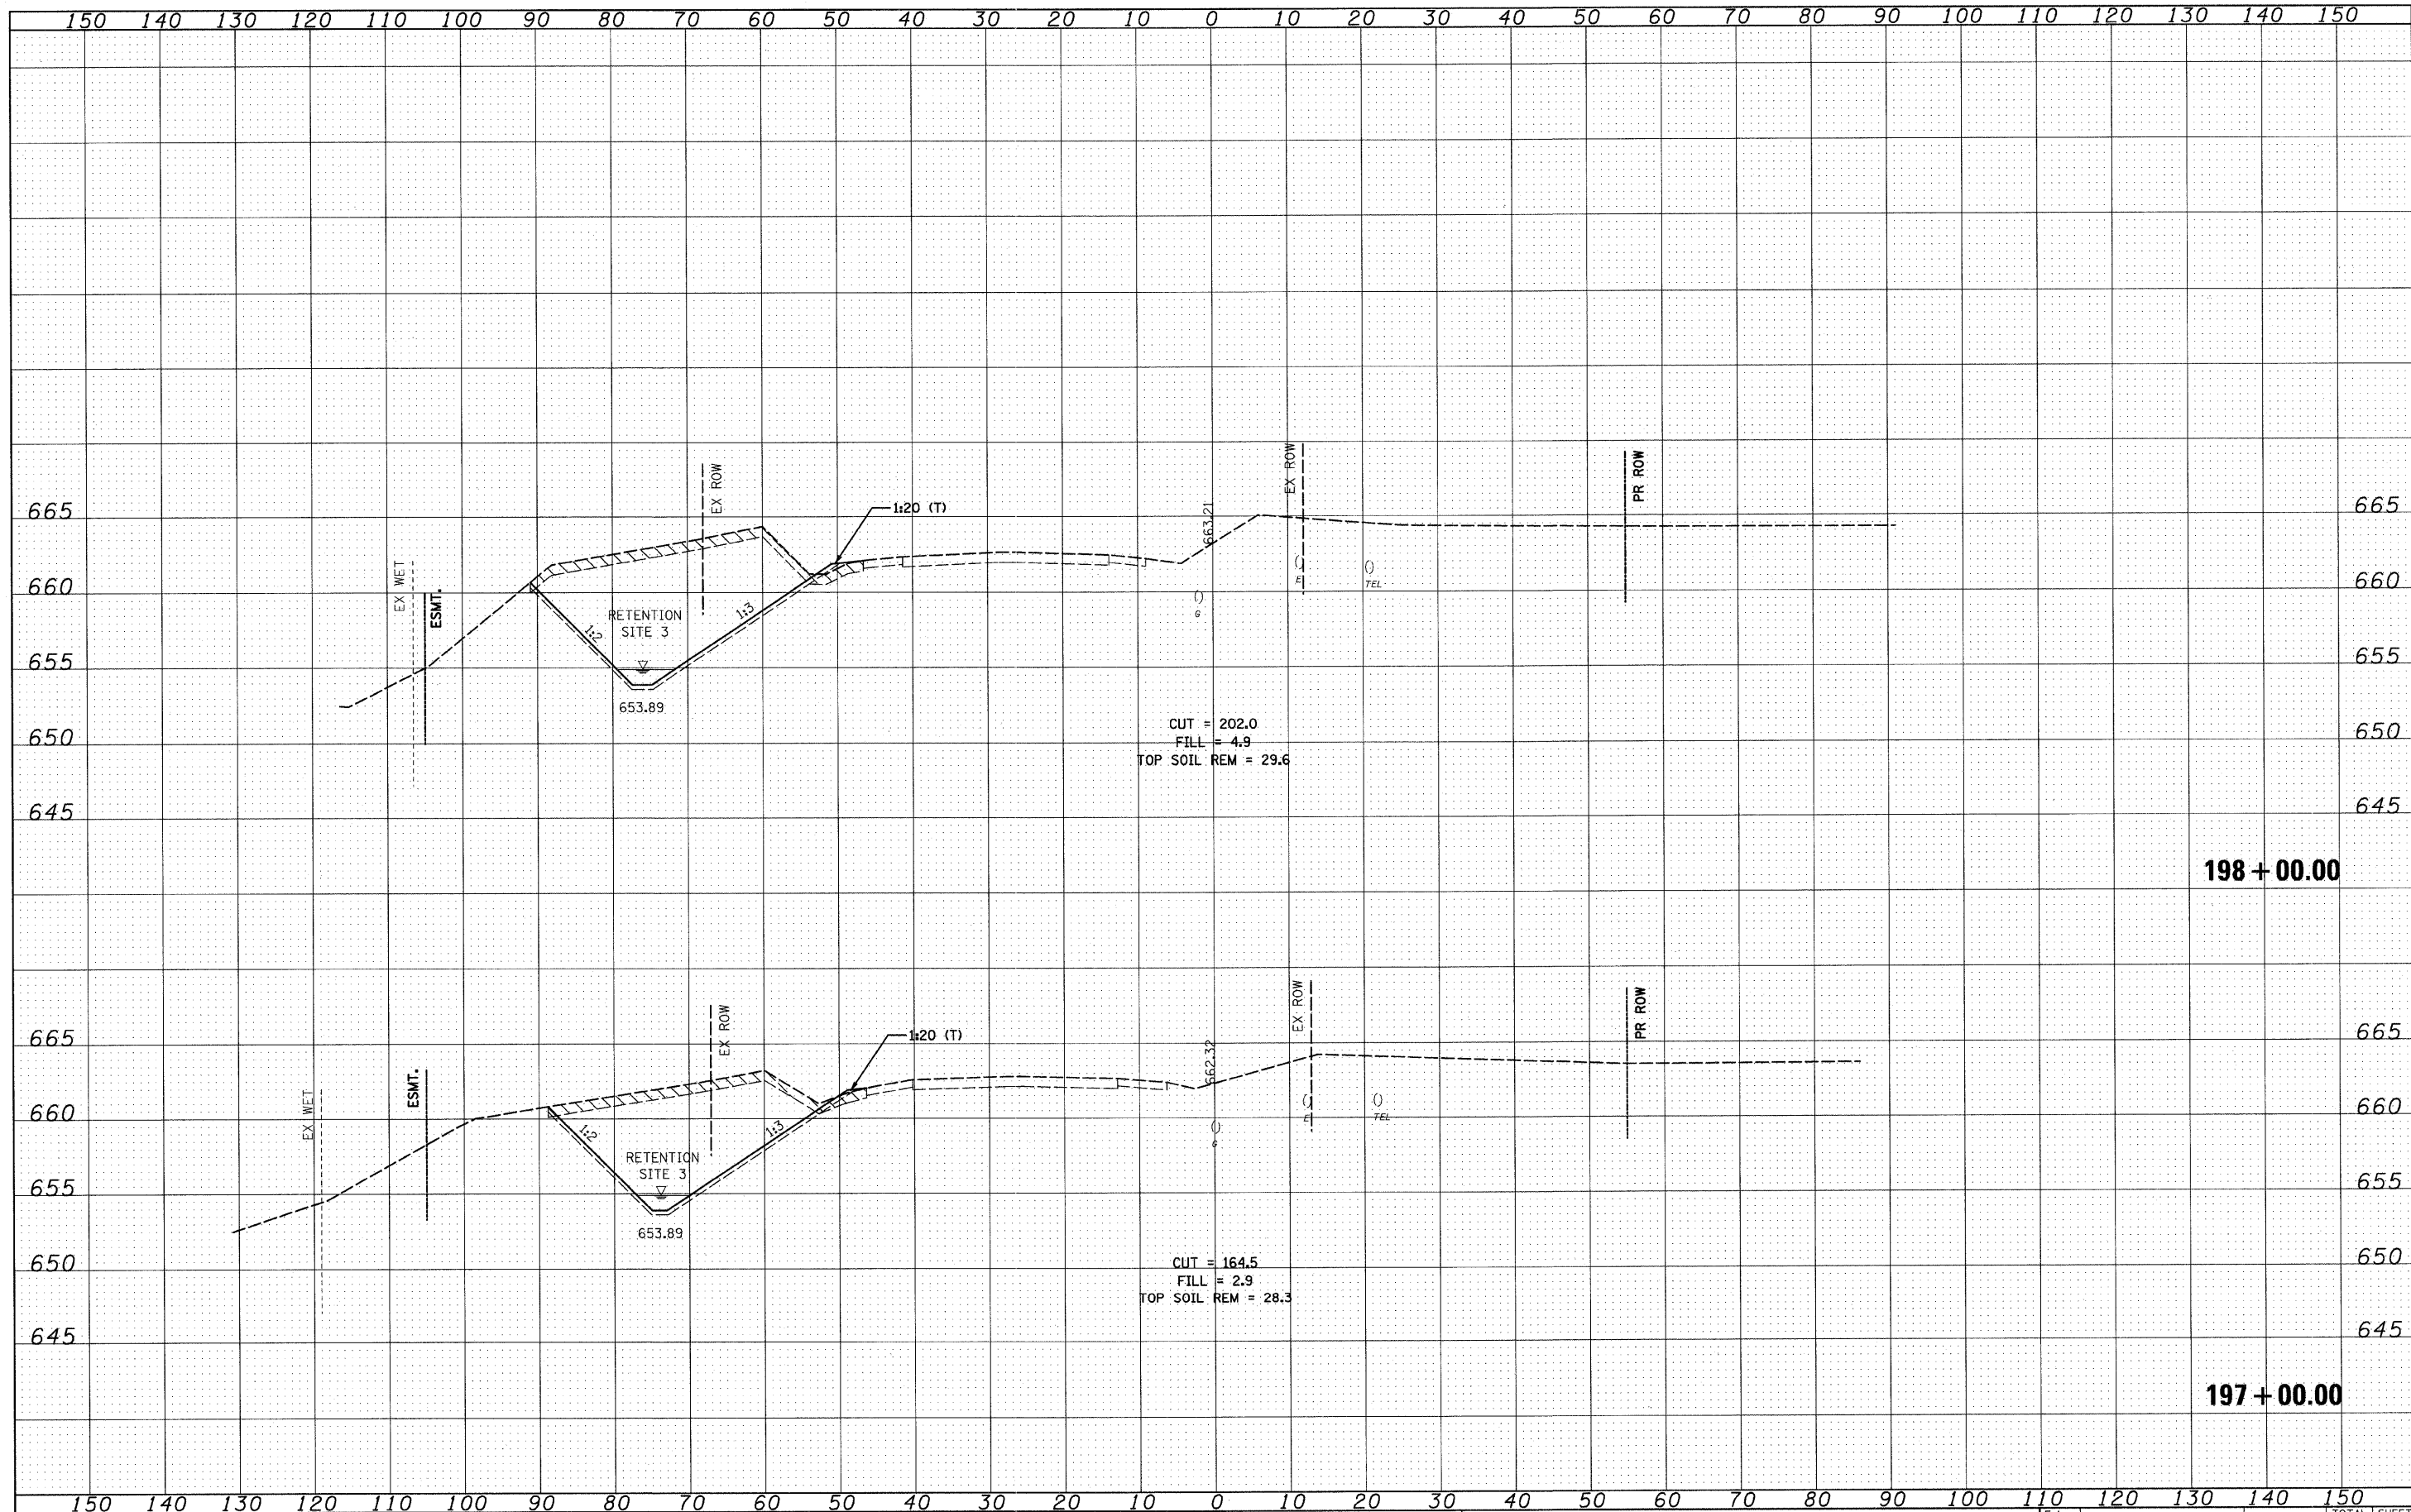

FILE NAME = I:\1022985_IL21.edv\CADD Sheets\sh-xssc-IL21-12-6-18_DELETE.dgn	USER NAME = IDOT	DESIGNED - PDK	REVISED -	<b>STATE OF ILLINOIS DEPARTMENT OF TRANSPORTATION</b>	<b>IL RTE 21 CROSS SECTIONS</b>			F.A. RTE.	SECTION	COUNTY	TOTAL SHEETS	SHEET NO.	
PLOT SCALE = 18.0000' / IN.	CHECKED - MRH	REVISED -	REVISED -		SCALE:	SHEET NO.	OF	SHEETS	STA. 197+00.00	TO STA. 198+00.00	LAKE	128	87
PLOT DATE = 5/7/2011	DATE - 12/22/2010	REVISED -	REVISED -		CONTRACT NO. 60P33								
ILLINOIS FED. AID PROJECT													