


DATE	
BY	
SURVEYED	
NOTE BOOK	
NO.	
AREAS CHECKED	

DATE	
BY	
ORIGINAL SURVEY	
NOTE BOOK	
NO.	
AREAS CHECKED	

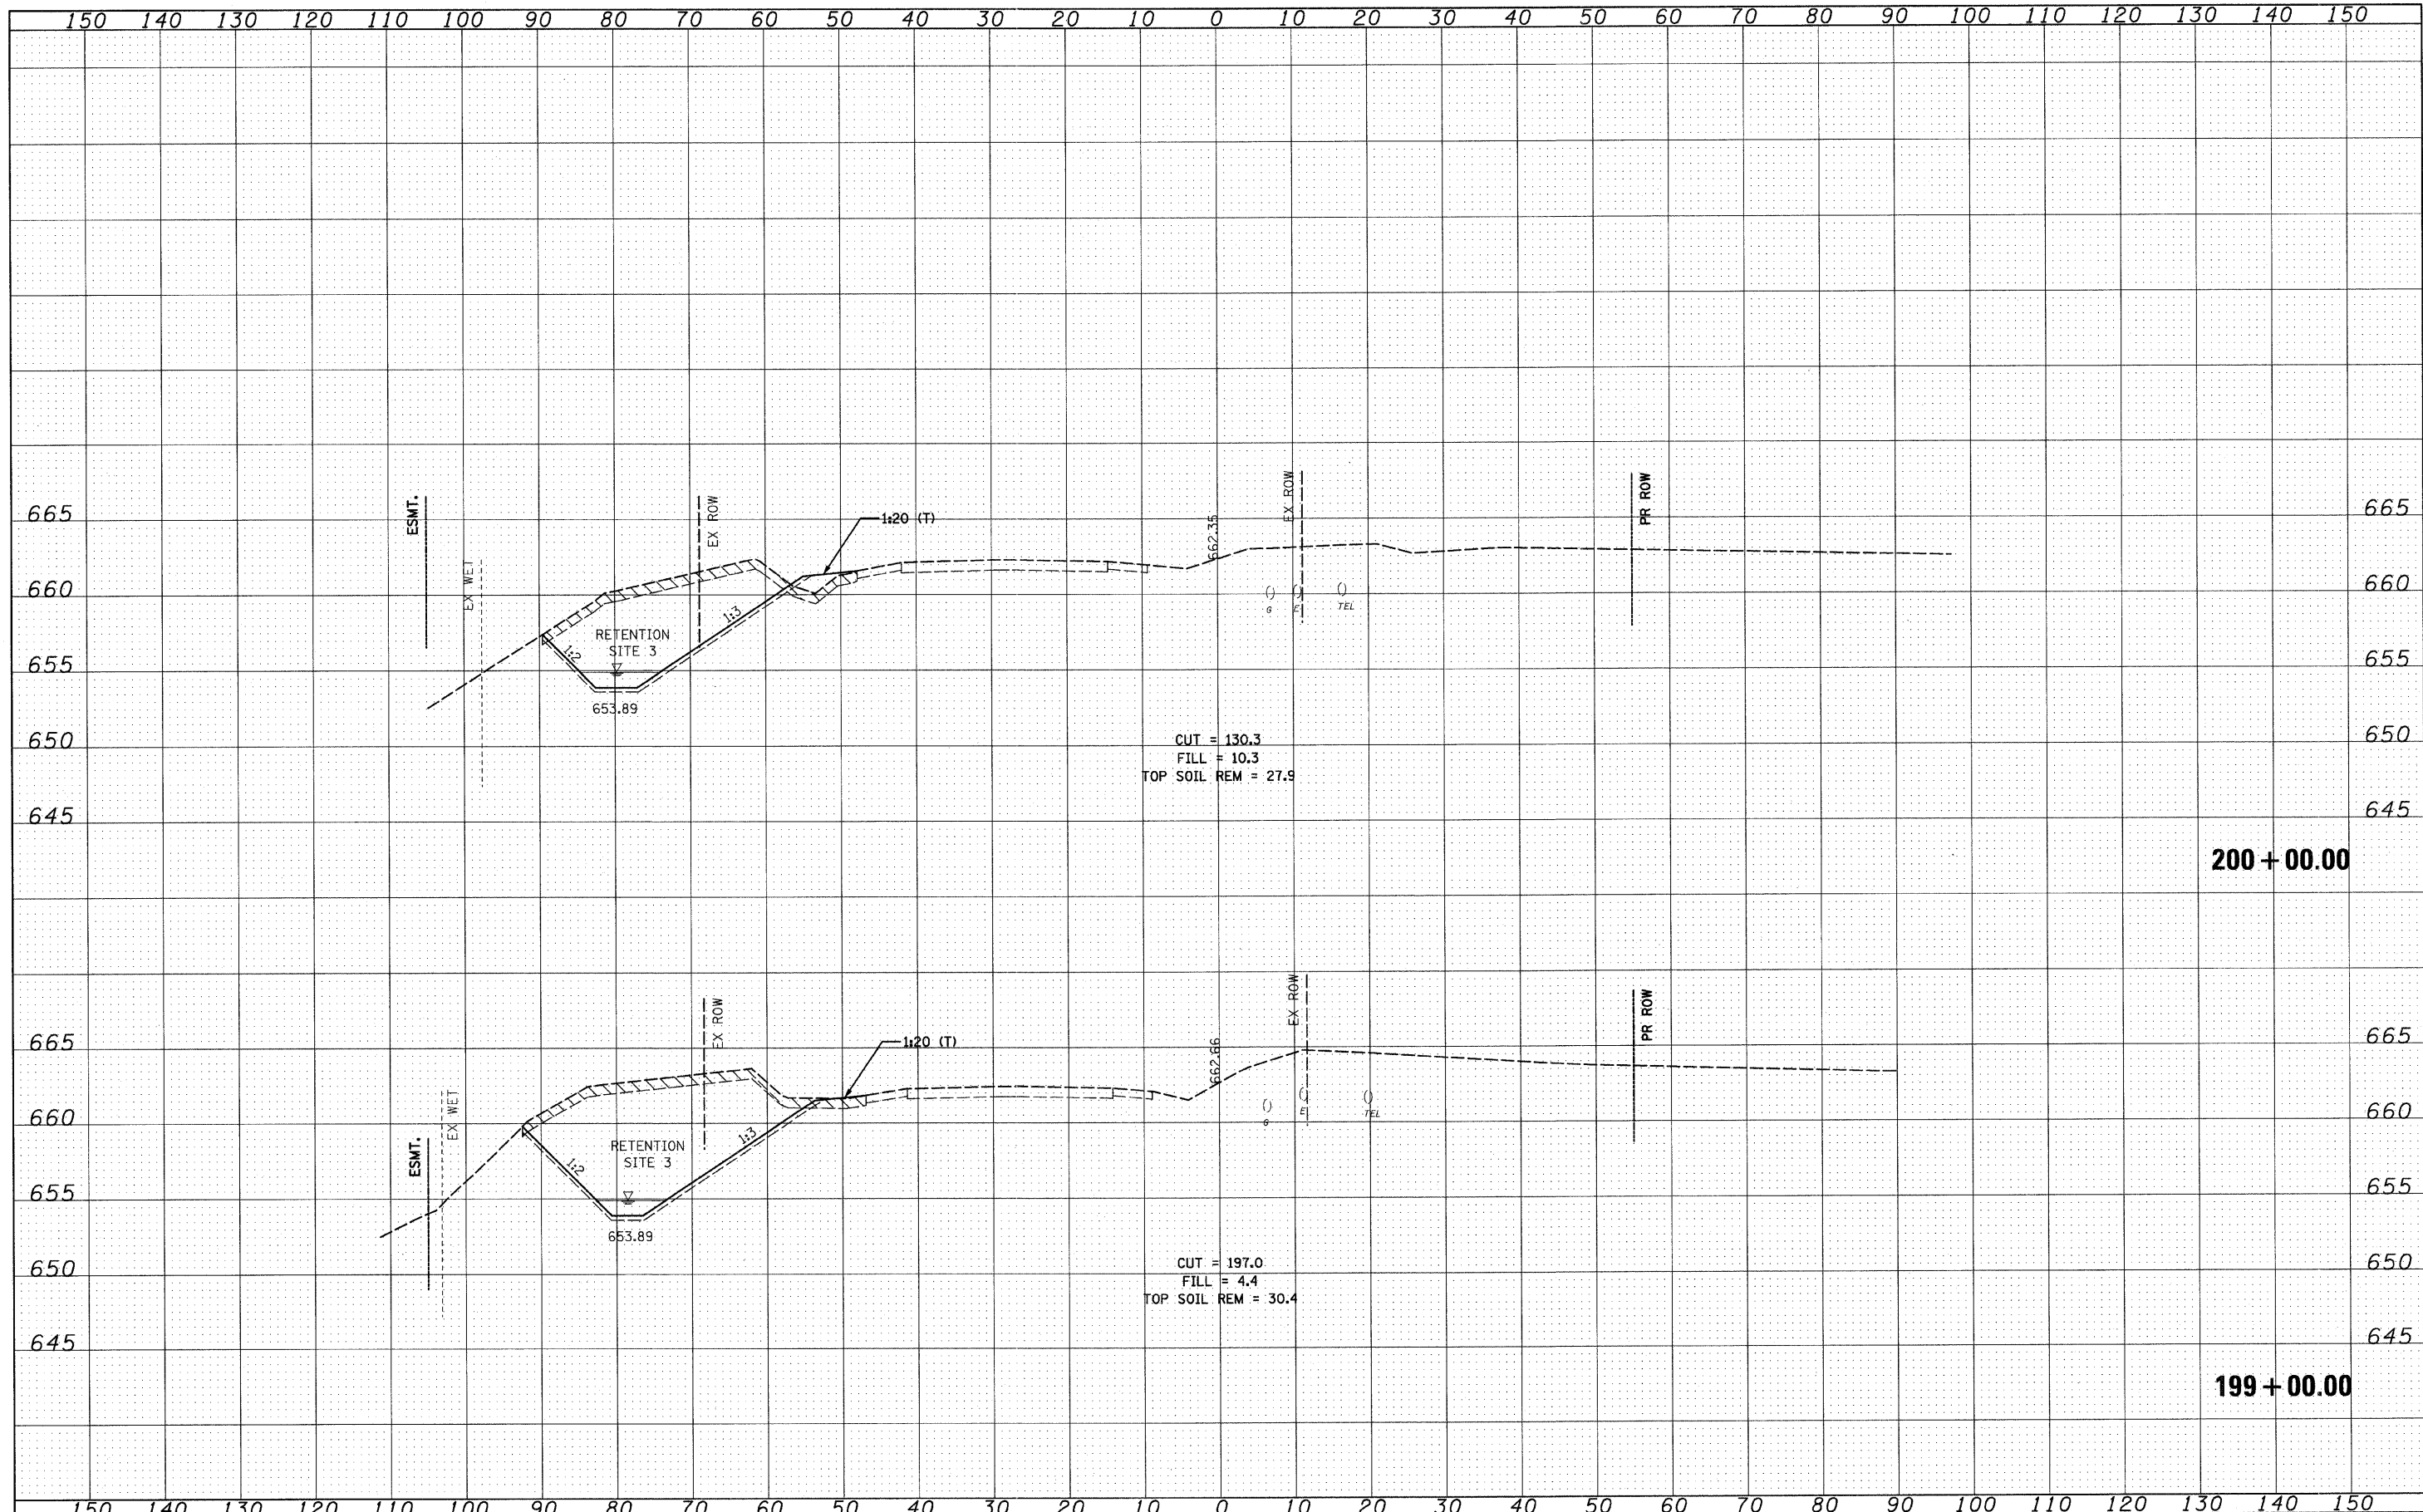

FILE NAME =	USER NAME = IDOT	DESIGNED - PDK	REVISED -	STATE OF ILLINOIS DEPARTMENT OF TRANSPORTATION	IL RTE 21 CROSS SECTIONS				F.A. RTE.	SECTION	COUNTY	TOTAL SHEETS	SHEET NO.
i:\102905_IL21.edv\CADD Sheets\sh-xsec-IL21-12-6-10_DELETE.dgn		DRAWN - GAP	REVISED -		330	128-1-3	LAKE	128	88				
PLOT SCALE = 10.0000' / IN.		CHECKED - MRH	REVISED -		SCALE: SHEET NO. OF SHEETS STA. 199+00.00 TO STA. 200+00.00				CONTRACT NO. 60P33				
PLOT DATE = 5/7/2011		DATE - 12/22/2010	REVISED -		ILLINOIS FED. AID PROJECT								