


FINAL SURVEY	SURVEYED	BY	DATE
NOTE BOOK NO.	PLOTTED TEMPLATE		
	AREAS CHECKED		

ORIGINAL SURVEY	SURVEYED	BY	DATE
NOTE BOOK NO.	PLOTTED TEMPLATE		
	AREAS CHECKED		

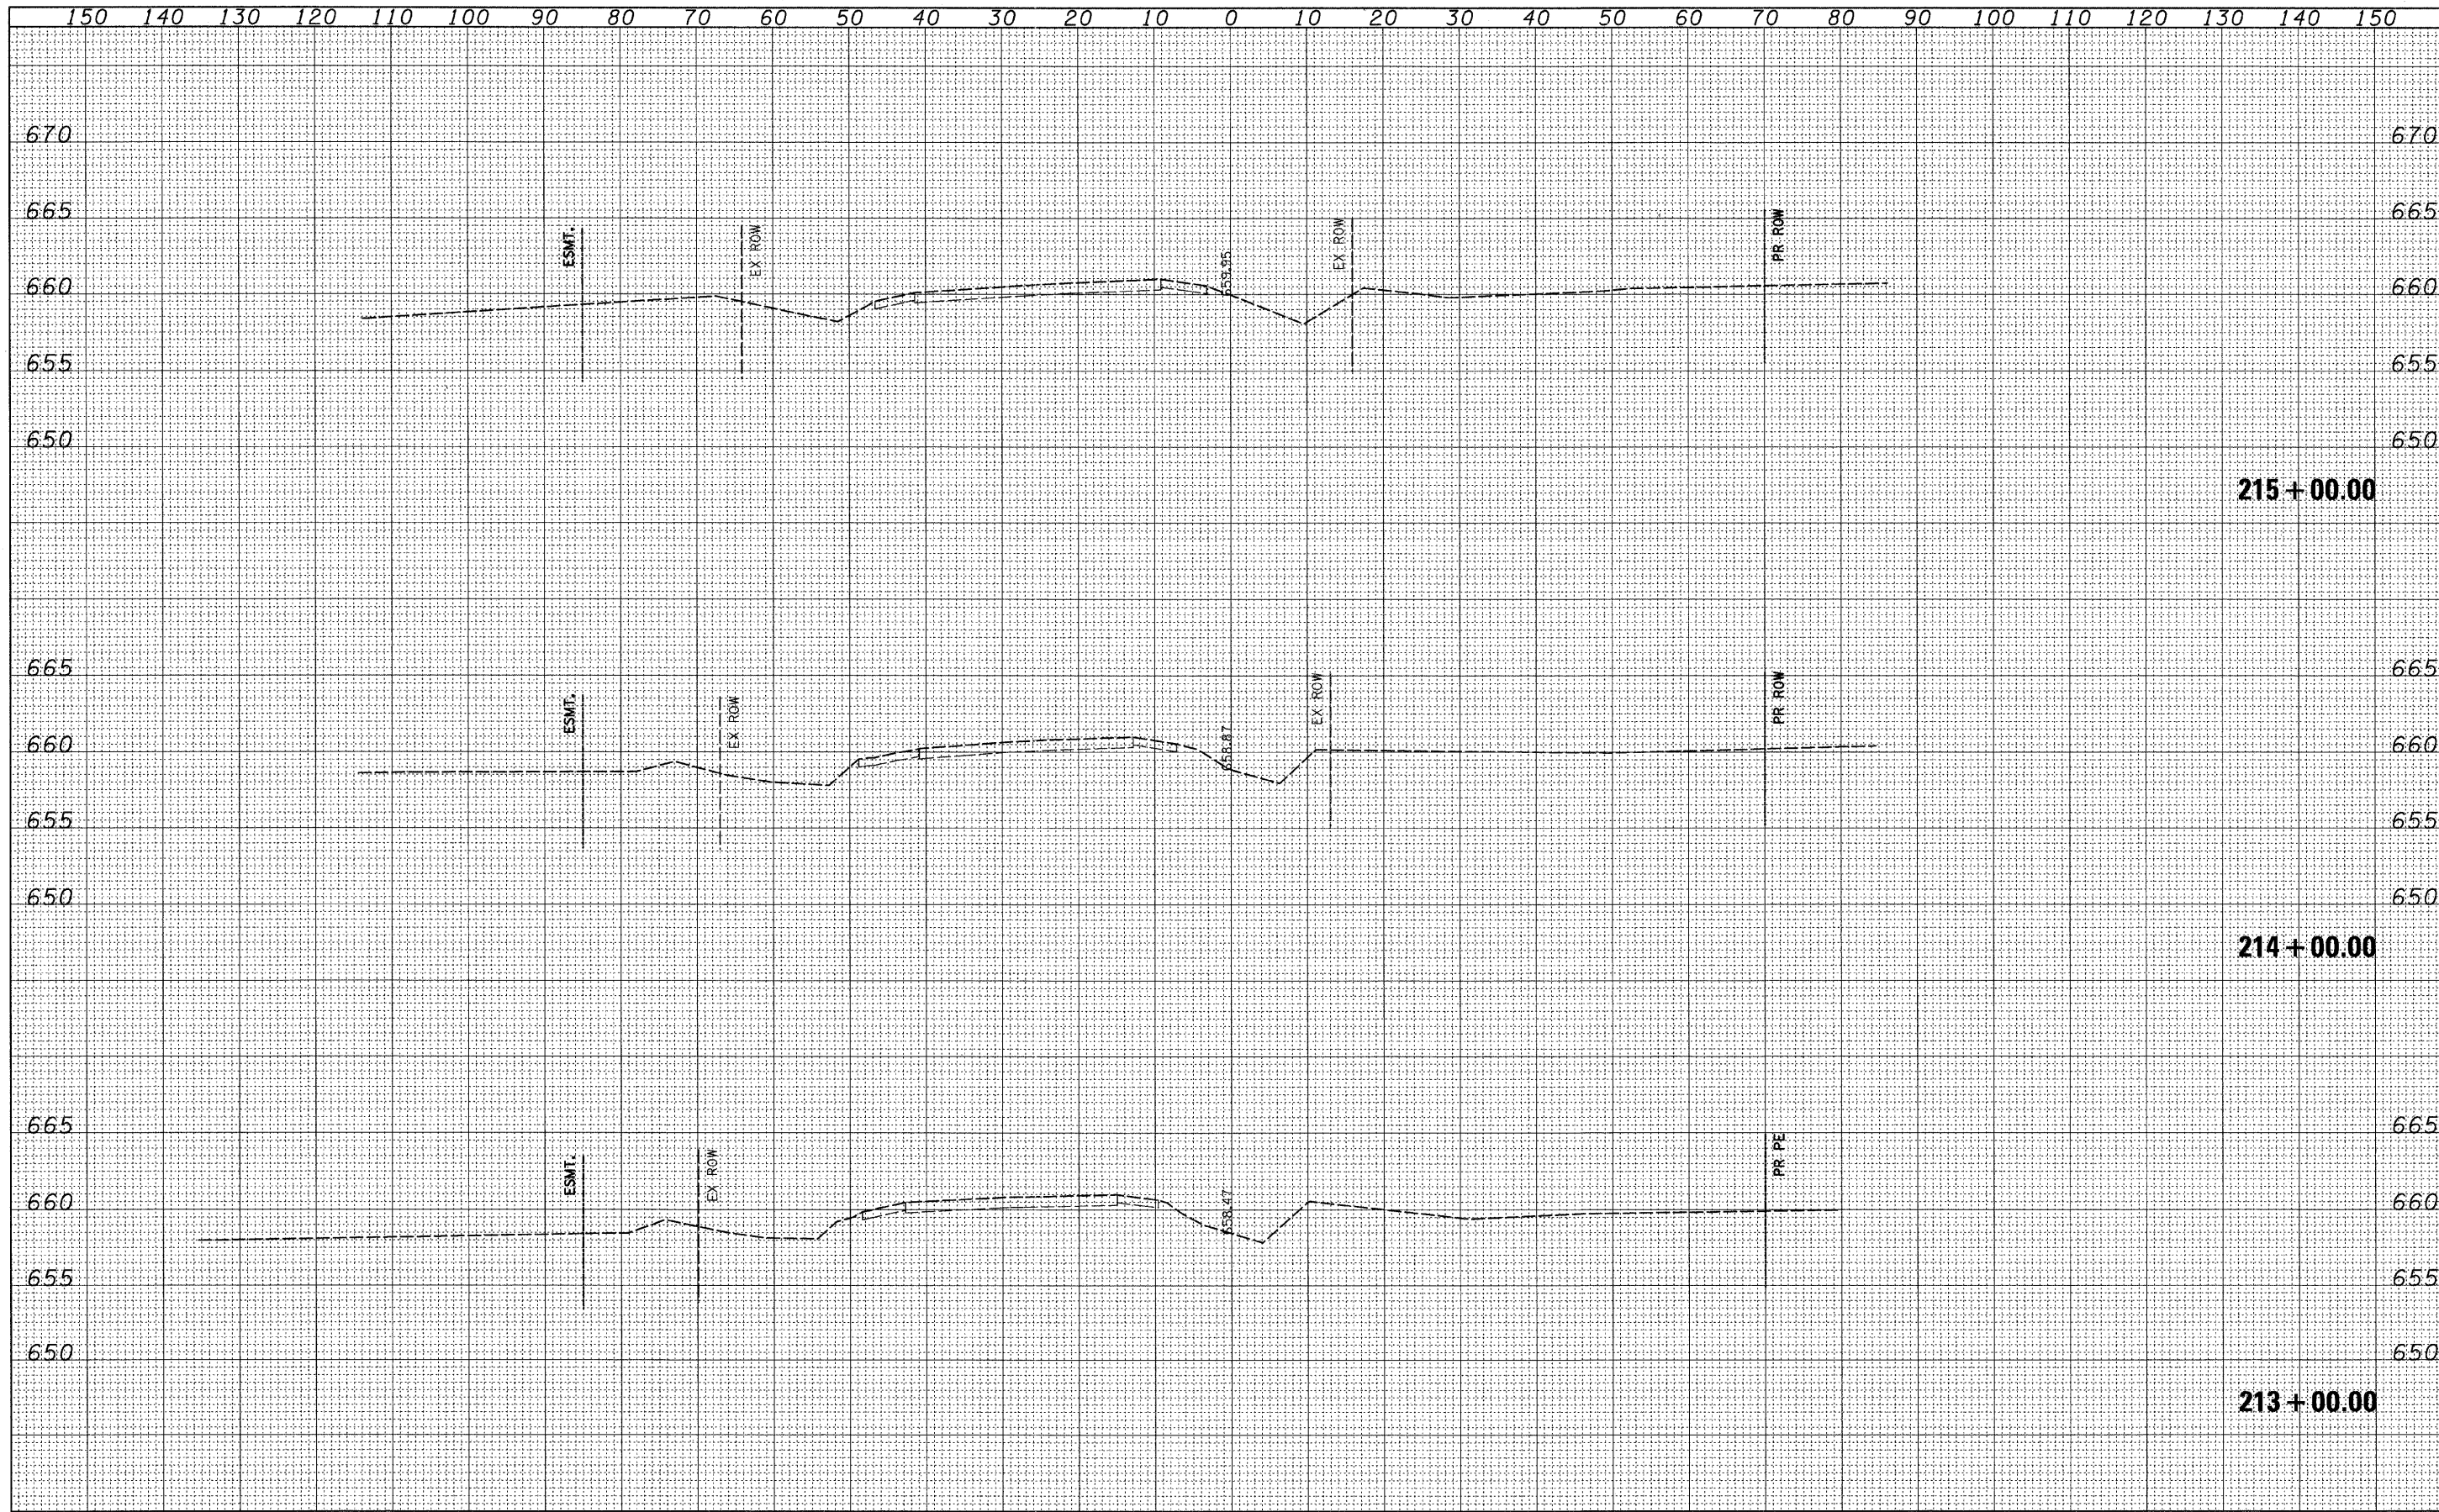

FILE NAME =	USER NAME = IDOT	DESIGNED - PDK	REVISED -	STATE OF ILLINOIS DEPARTMENT OF TRANSPORTATION	IL RTE 21 CROSS SECTIONS			F.A. RTE.	SECTION	COUNTY	TOTAL SHEETS	SHEET NO.
11\102905_1121adv\cadd sheets\sh-t-xsec-1L21-12-13-10.dgn		DRAWN - GAP	REVISED -		330	128-1-3	LAKE	128	95	CONTRACT NO. 60P33		
PLOT SCALE = 10.0000' / IN.		CHECKED - MRH	REVISED -		SCALE:	SHEET NO. OF SHEETS	STA. 213+00.00 TO STA. 215+00.00	ILLINOIS FED. AID PROJECT				
PLOT DATE = 4/1/2011		DATE - 12/22/2010	REVISED -									