


DATE	
BY	
FINAL SURVEY	
PLANNED	
TEMP. PLATE	
NOTE BOOK	
AREAS CHECKED	
NO.	

DATE	
BY	
ORIGINAL SURVEY	
PLANNED	
TEMP. PLATE	
NOTE BOOK	
AREAS CHECKED	
NO.	

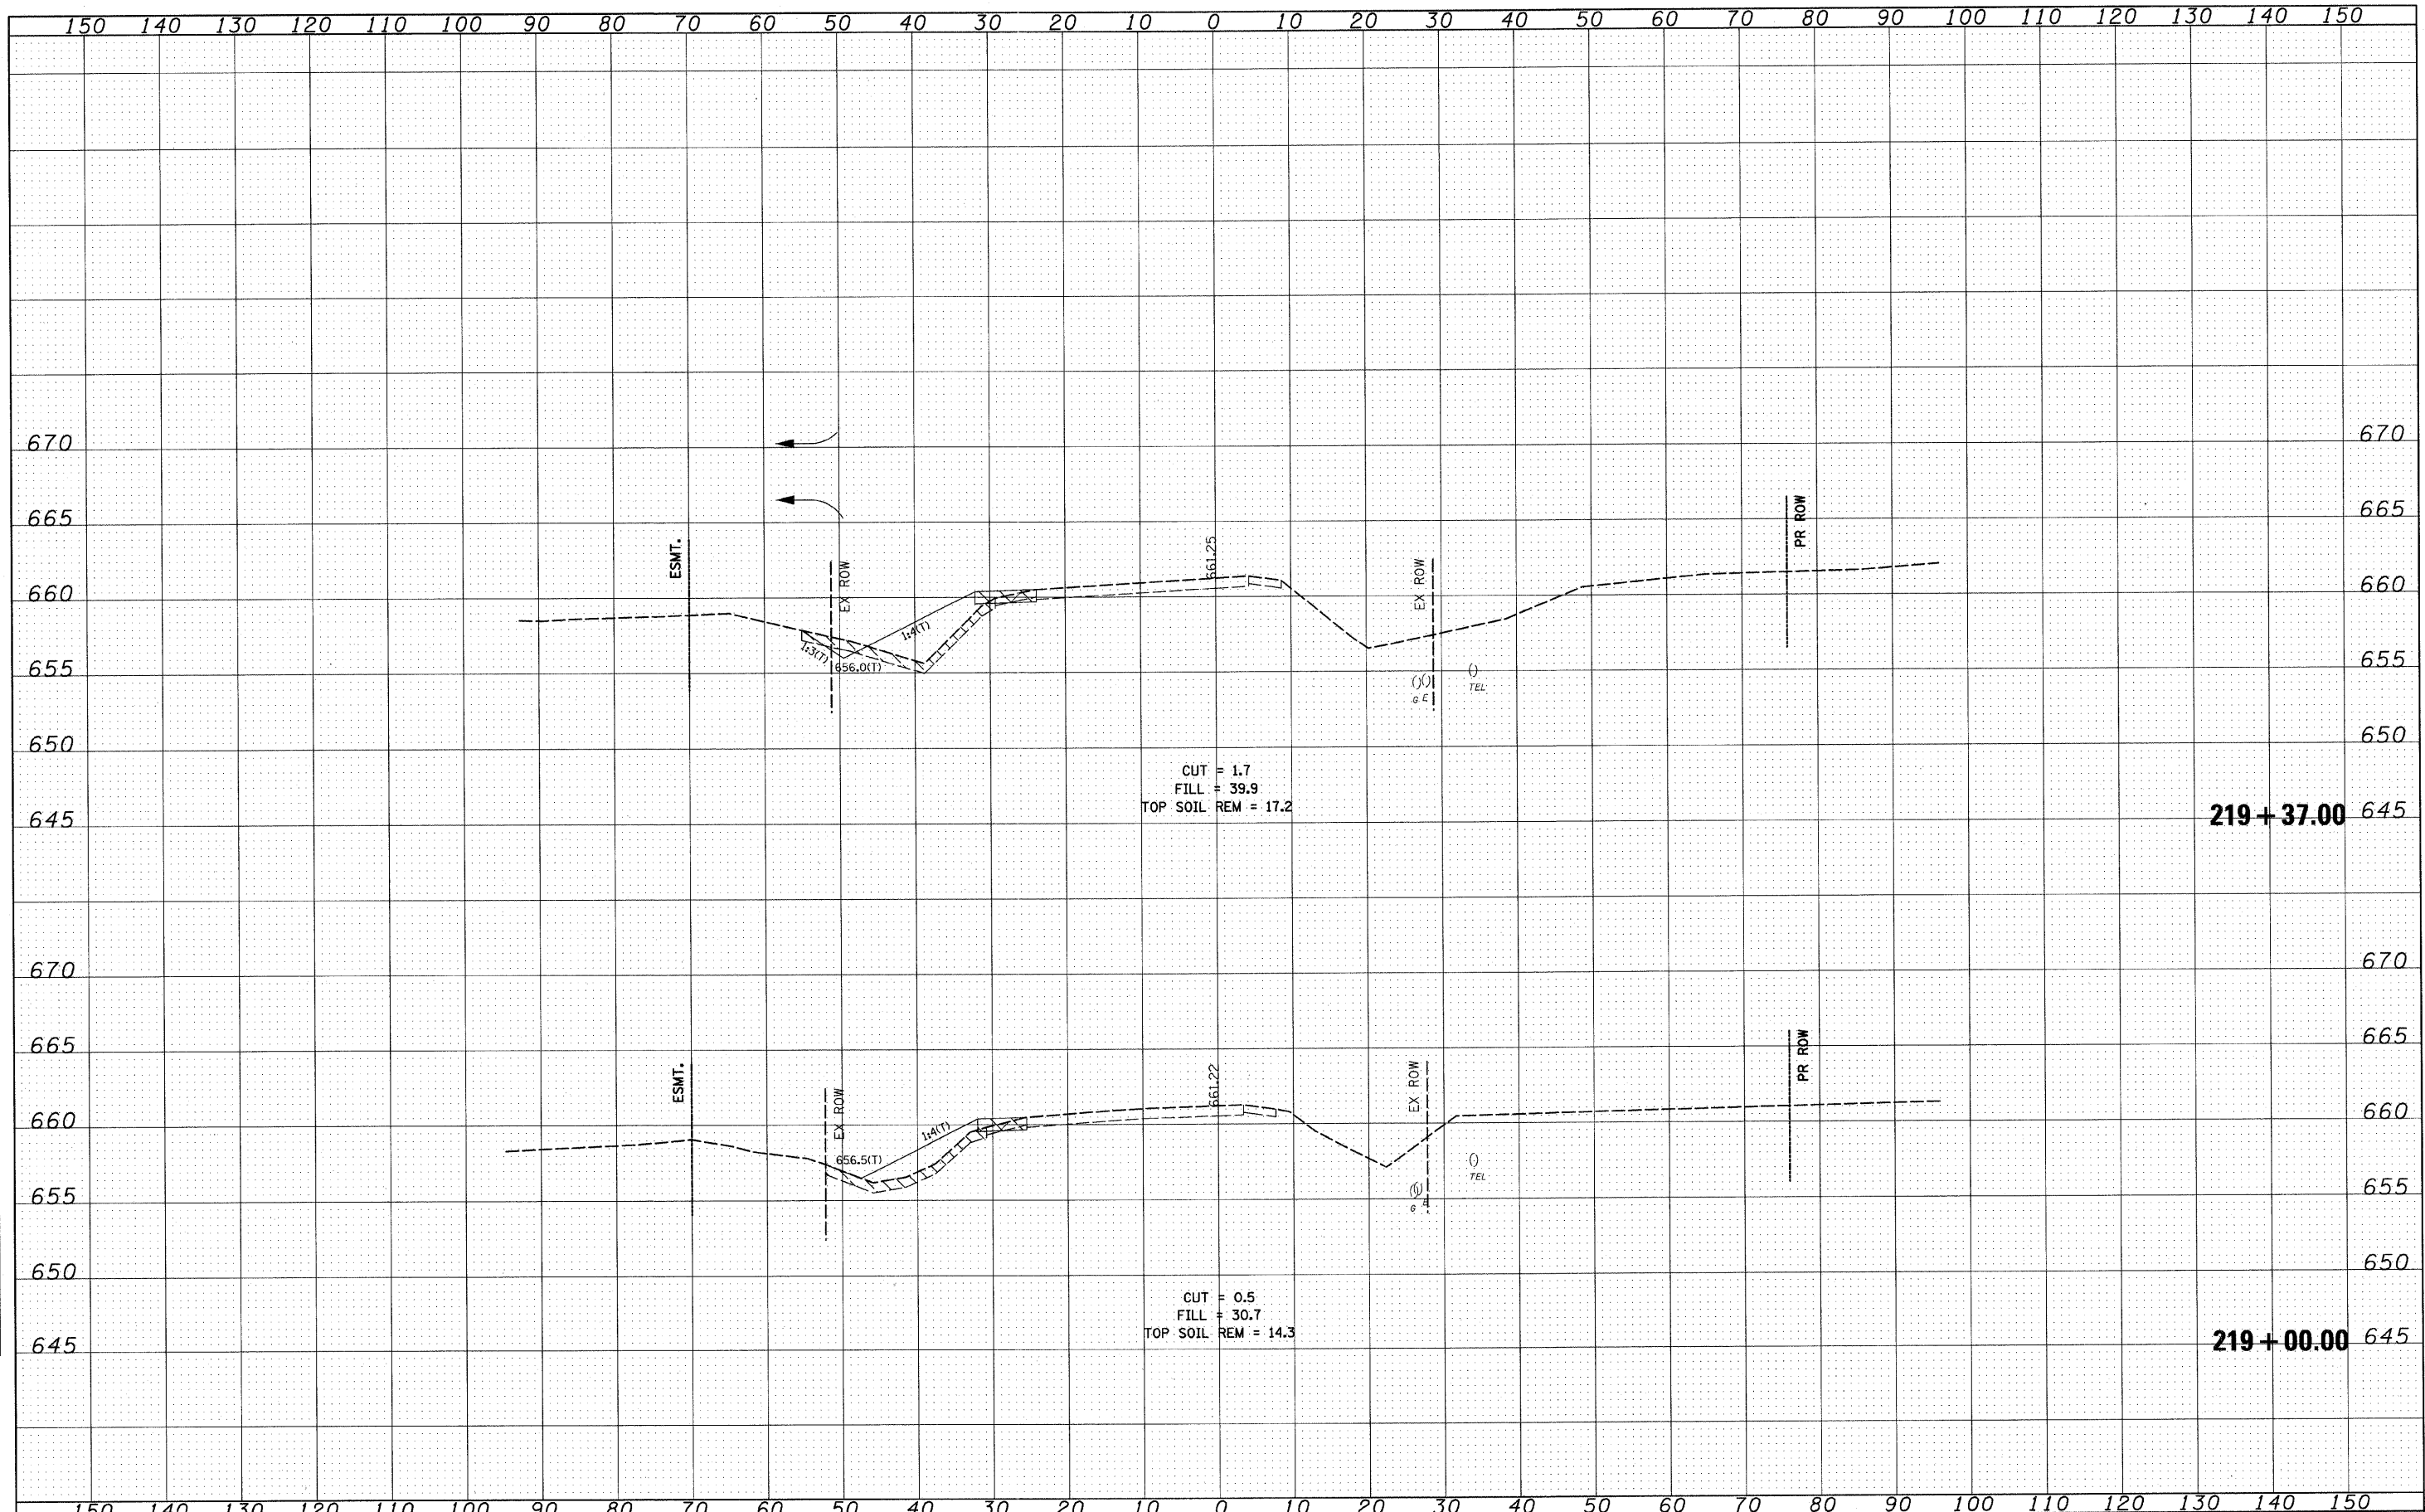

FILE NAME =	USER NAME = I001	DESIGNED - PDK	REVISED -	STATE OF ILLINOIS DEPARTMENT OF TRANSPORTATION	IL RTE 21 CROSS SECTIONS			F.A. RTE.	SECTION	COUNTY	TOTAL SHEETS	SHEET NO.
I:\102905_IL21.adv\CADD Sheets\sh-t-xsec-IL21-12-16-10_DELETE.dgn		DRAWN - GAP	REVISED -		330	128-1-3	LAKE	128	97			
PLOT SCALE = 10.0000 ' / IN.		CHECKED - MRH	REVISED -		CONTRACT NO. 60P33							
PLOT DATE = 5/7/2011		DATE - 12/22/2010	REVISED -		ILLINOIS FED. AID PROJECT							
				SCALE:	SHEET NO.	OF	SHEETS	STA. 219+00.00	TO STA. 219+37.00			