


DATE	
BY	
FINAL SURVEY	
SURVEYED	
NOTE BOOK	
PLATE	
AREAS CHECKED	
NO.	

DATE	
BY	
ORIGINAL SURVEY	
SURVEYED	
NOTE BOOK	
PLATE	
AREAS CHECKED	
NO.	

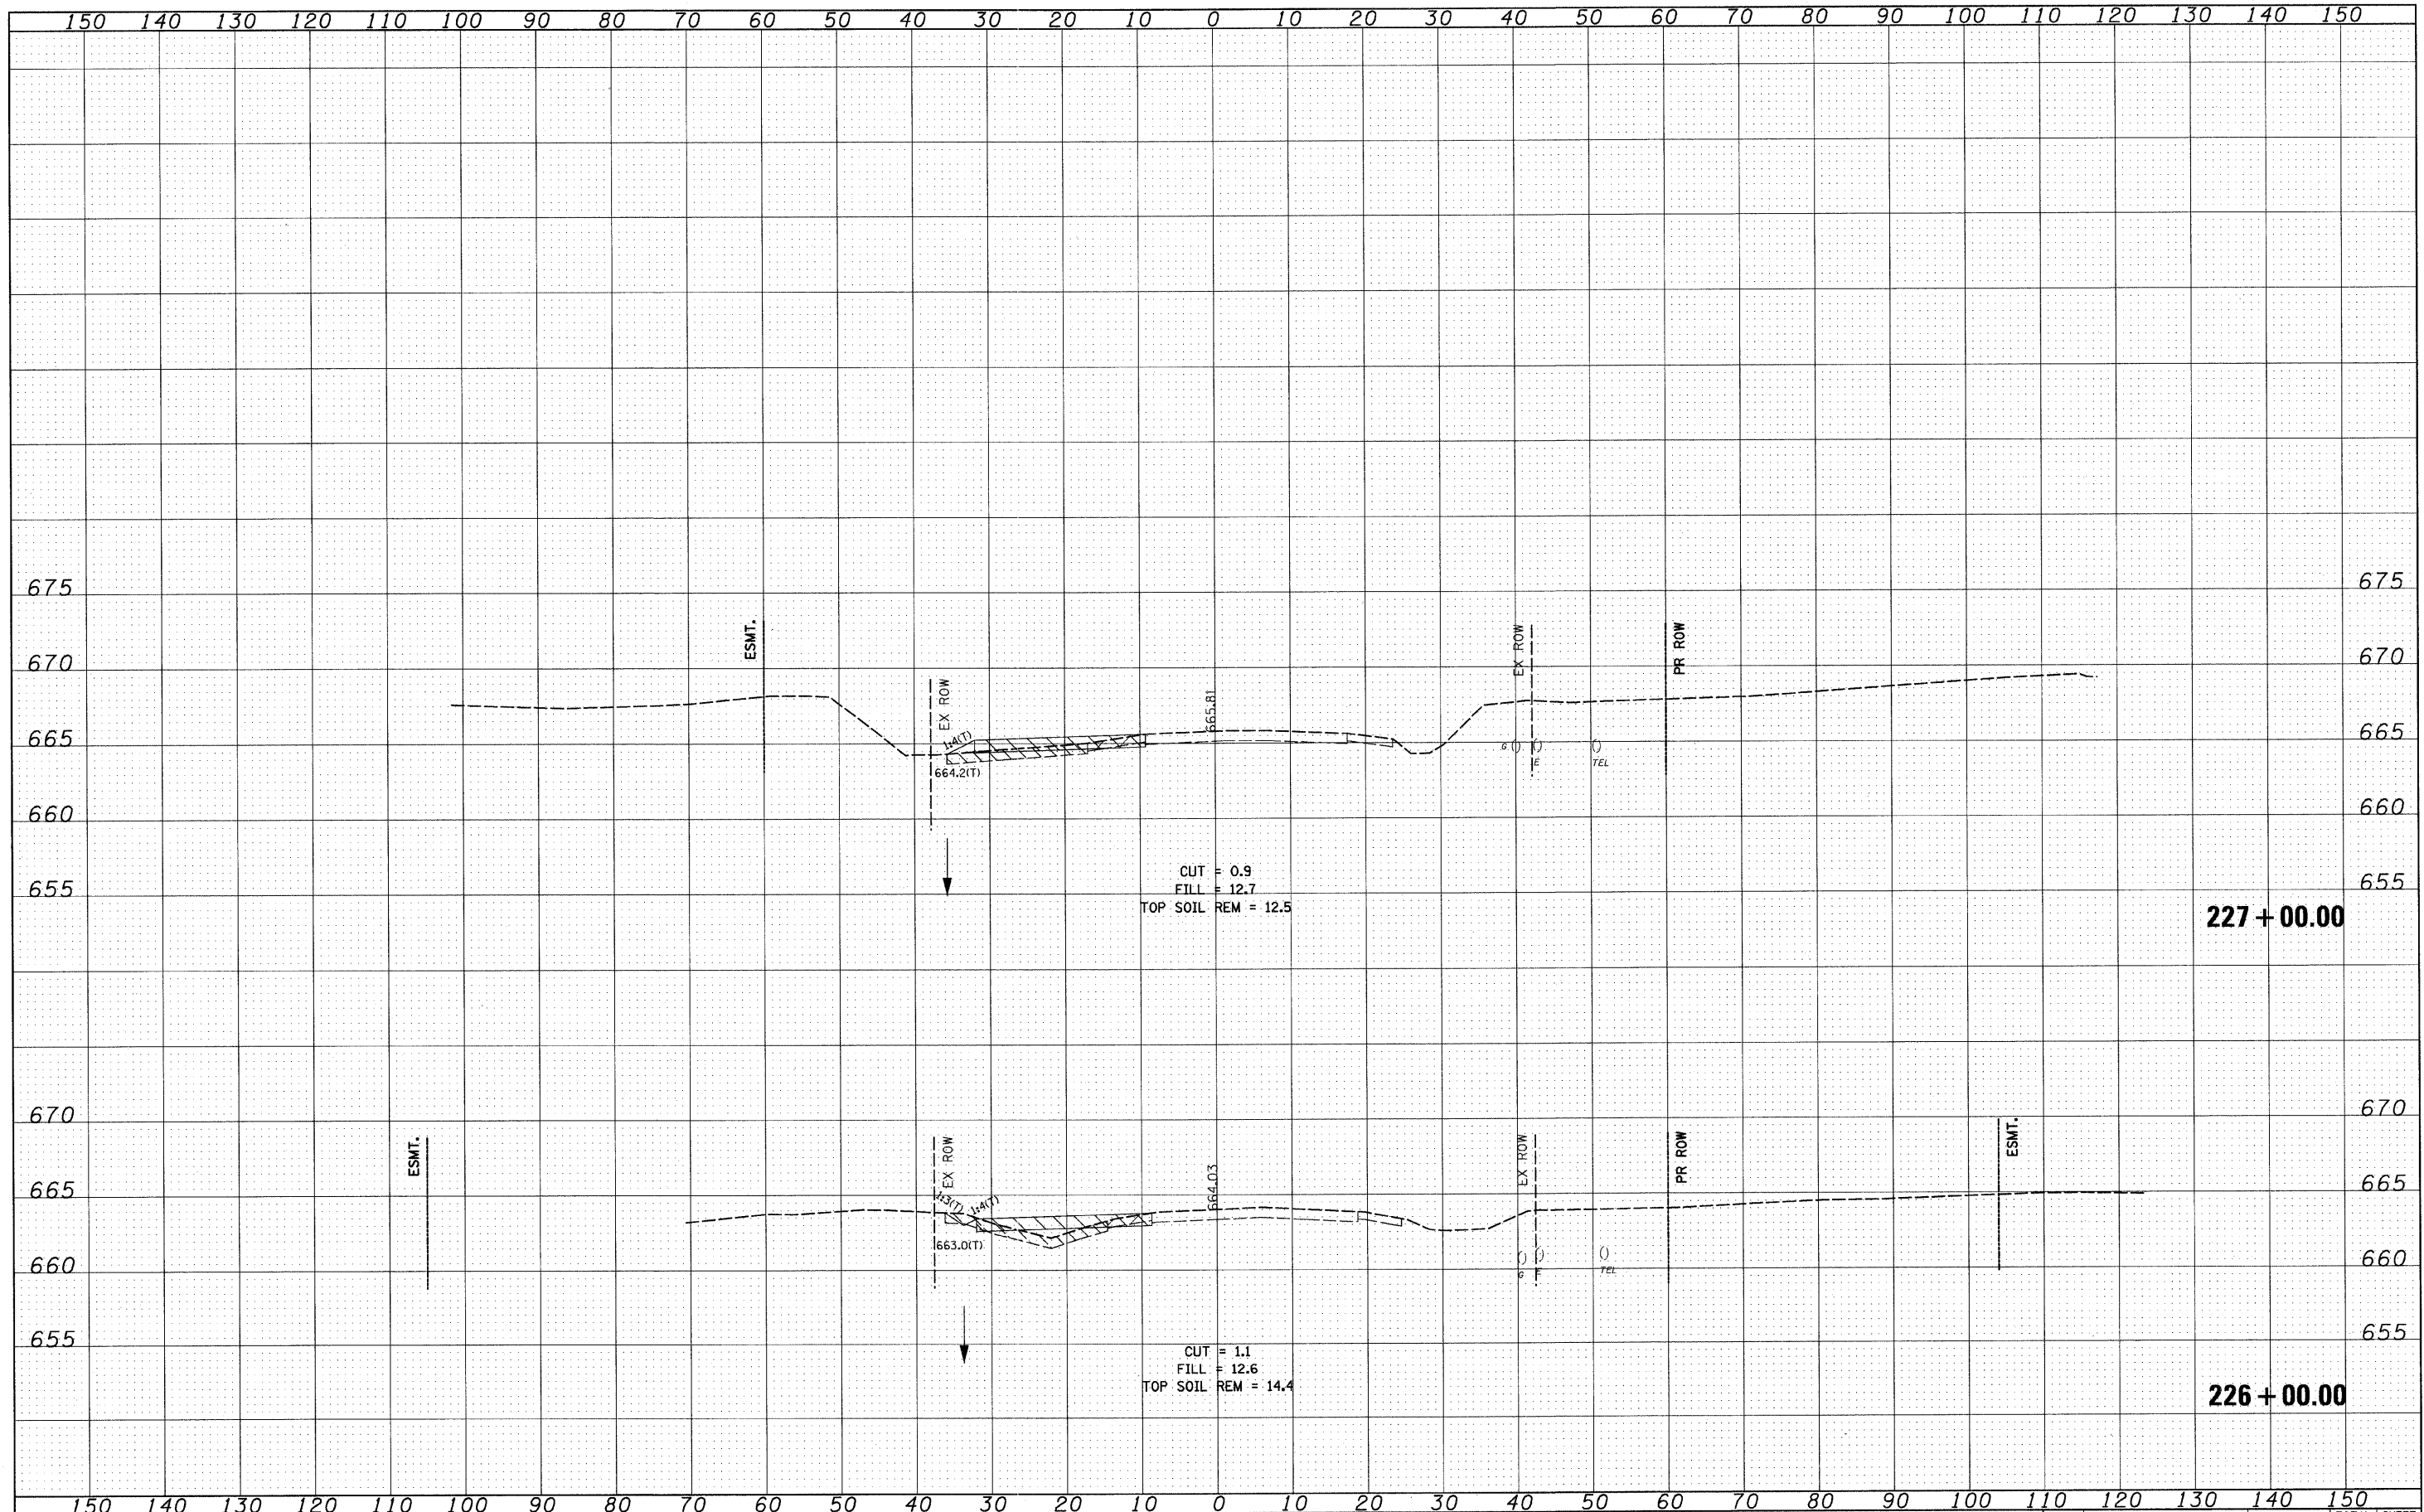

FILE NAME = I:\102905_IL21.edv\ACADD Sheets\shht-xsec-IL21-12-6-10_DELETE.dgn

USER NAME = IOOT
 DESIGNED - PDK
 DRAWN - GAP
 CHECKED - MRH
 DATE - 12/22/2010

REVISIONS
 REVISED -
 REVISED -
 REVISED -
 REVISED -

**STATE OF ILLINOIS
 DEPARTMENT OF TRANSPORTATION**

**IL RTE 21
 CROSS SECTIONS**

SCALE: SHEET NO. OF SHEETS STA. 226+00.00 TO STA. 227+00.00

F.A. RTE.	SECTION	COUNTY	TOTAL SHEETS	SHEET NO.
330	128-I-3	LAKE	128	102
CONTRACT NO. 60P33				
ILLINOIS FED. AID PROJECT				