


DATE	
BY	
FINAL SURVEY	
SURVEYED	
NOTED	
AREAS CHECKED	
NO.	

DATE	
BY	
ORIGINAL SURVEY	
SURVEYED	
NOTED	
AREAS CHECKED	
NO.	

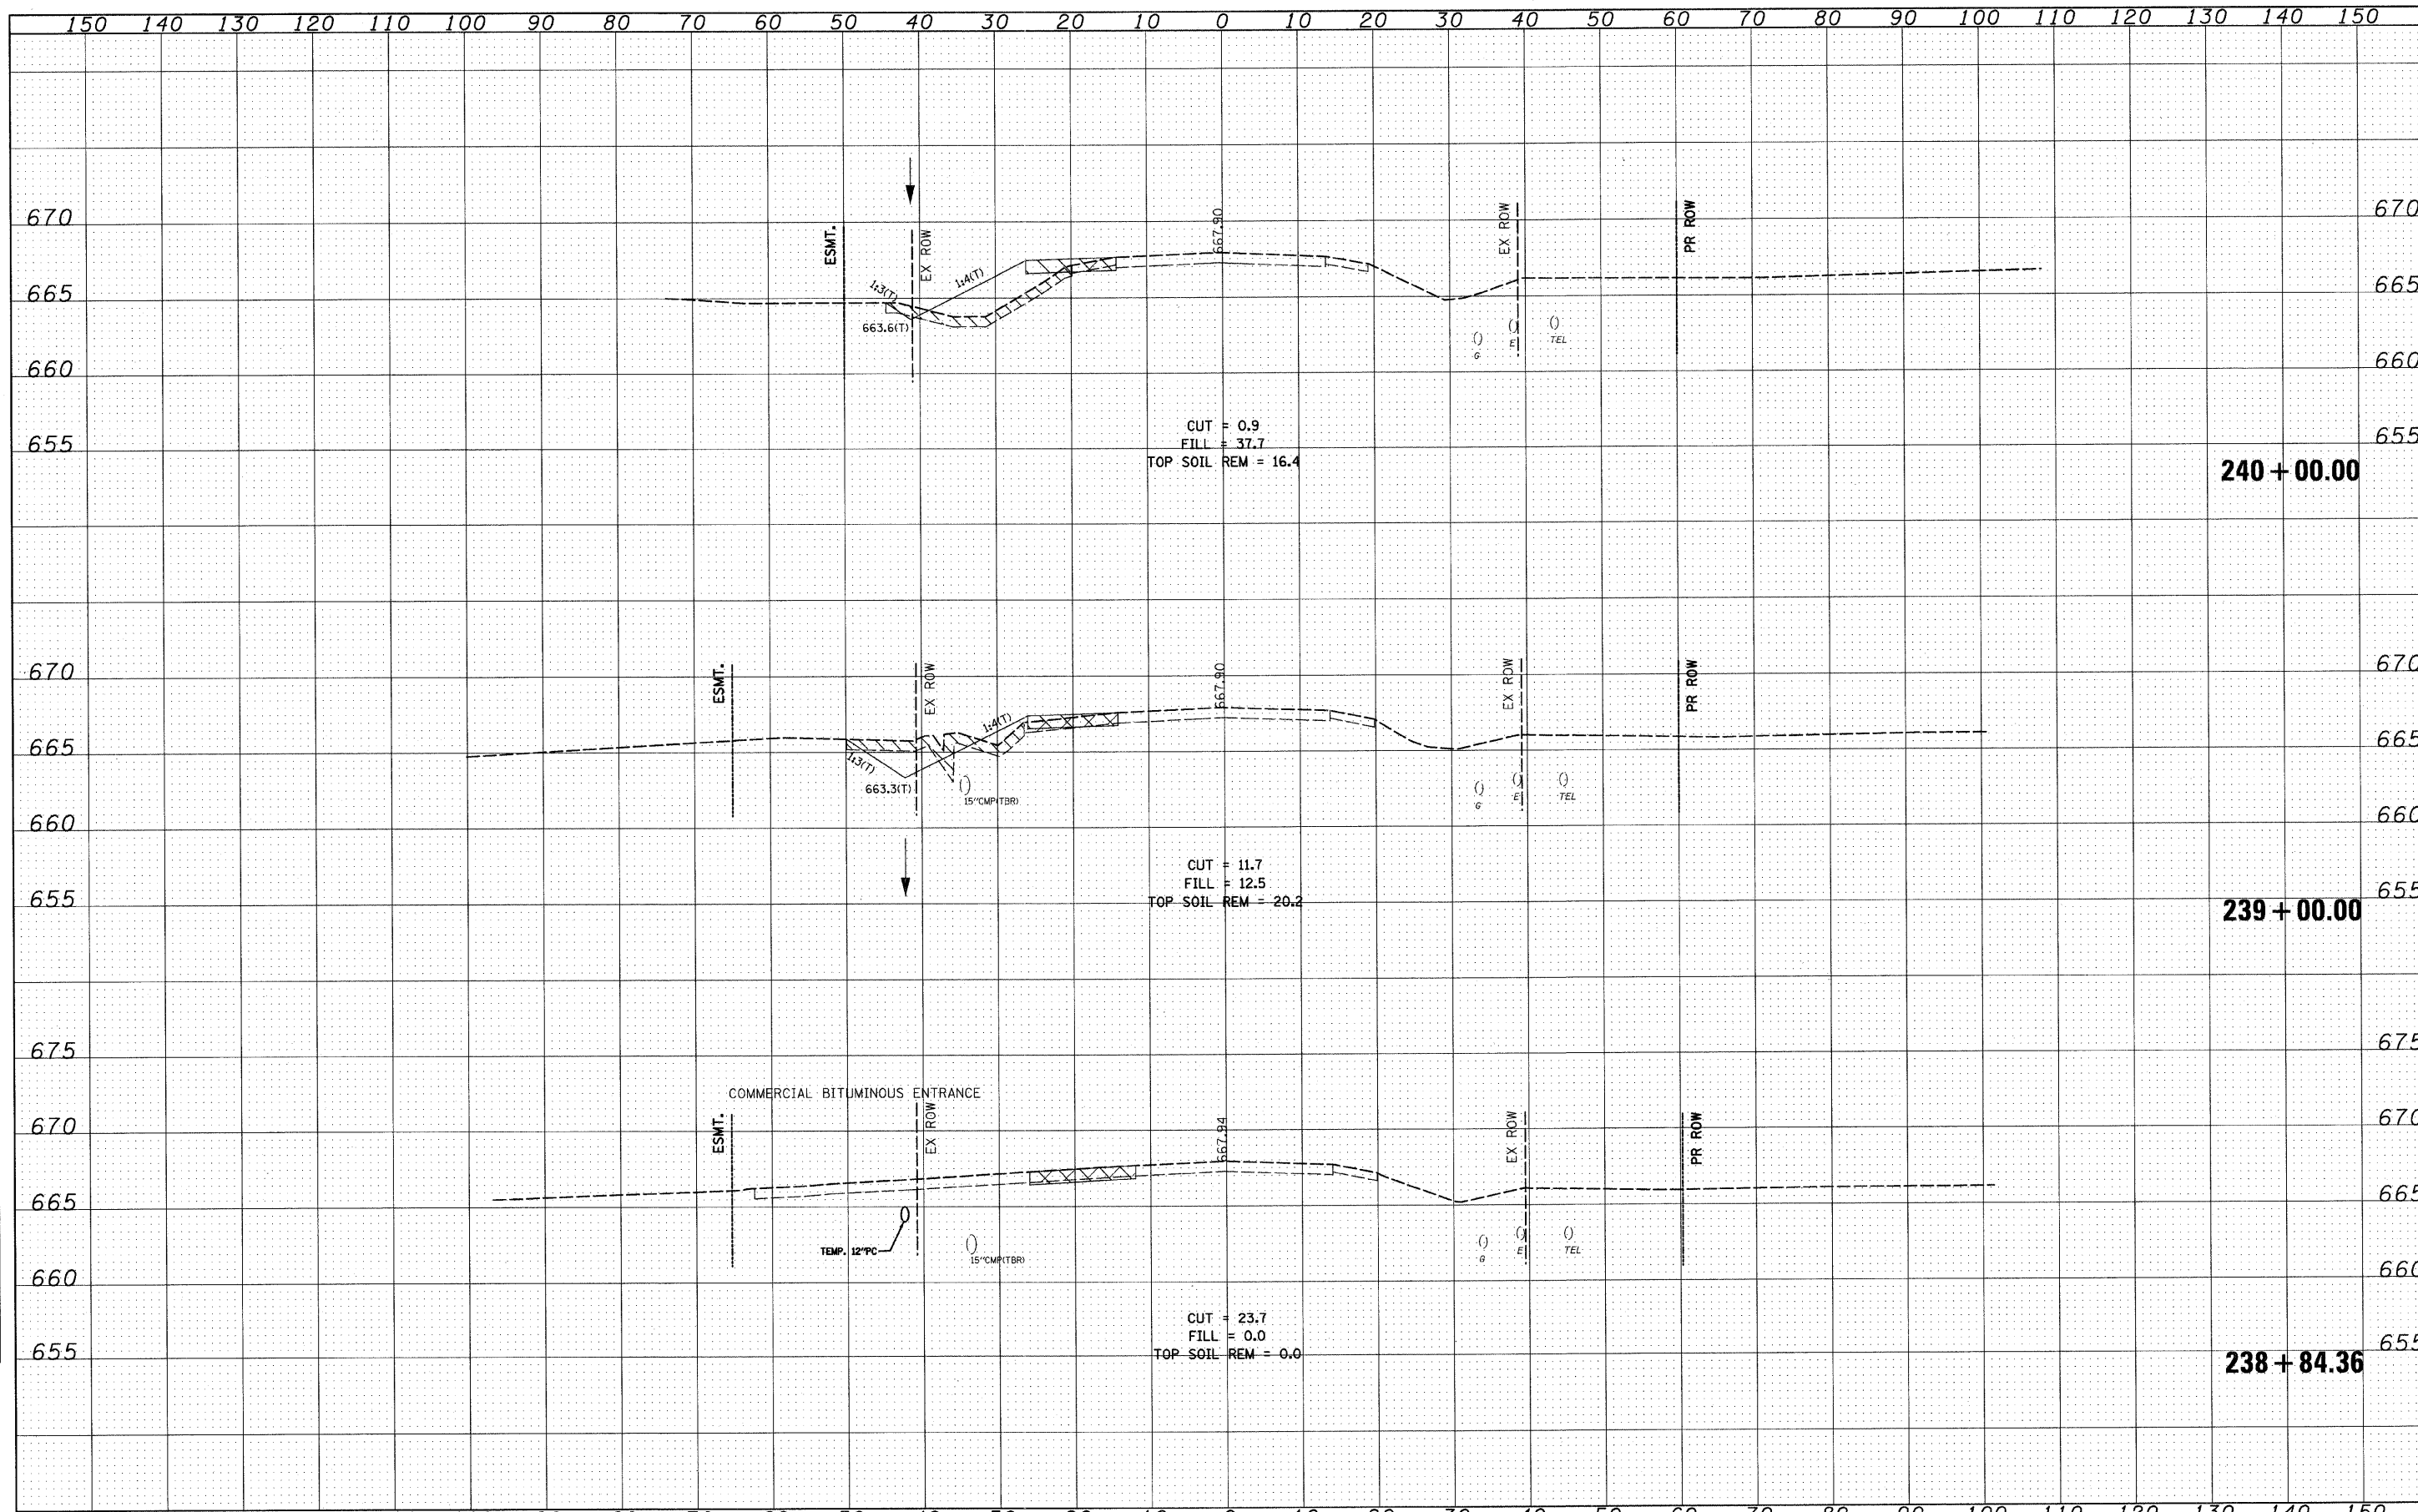

FILE NAME = I:\102905.IL21.adv\CADD Sheets\sh-t-xsec-IL21-12-16-10\_DELETE.dgn

USER NAME = IDOT	DESIGNED - PDK	REVISED -
DRAWN - GAP	REVISED -	REVISED -
CHECKED - MRH	REVISED -	REVISED -
DATE - 12/22/2010	REVISED -	REVISED -

**STATE OF ILLINOIS  
DEPARTMENT OF TRANSPORTATION**

**IL RTE 21  
CROSS SECTIONS**

SCALE: SHEET NO. OF SHEETS STA. 238+84.36 TO STA. 240+00.00

F.A. RTE.	SECTION	COUNTY	TOTAL SHEETS	SHEET NO.
330	128-1-3	LAKE	128	110
CONTRACT NO. 60P33				ILLINOIS FED. AID PROJECT