


DATE	
BY	
FINISHED	
SURVEY	
NOTE BOOK	
NO.	
AREAS CHECKED	

DATE	
BY	
ORIGINAL	
SURVEY	
NOTE BOOK	
NO.	
AREAS CHECKED	

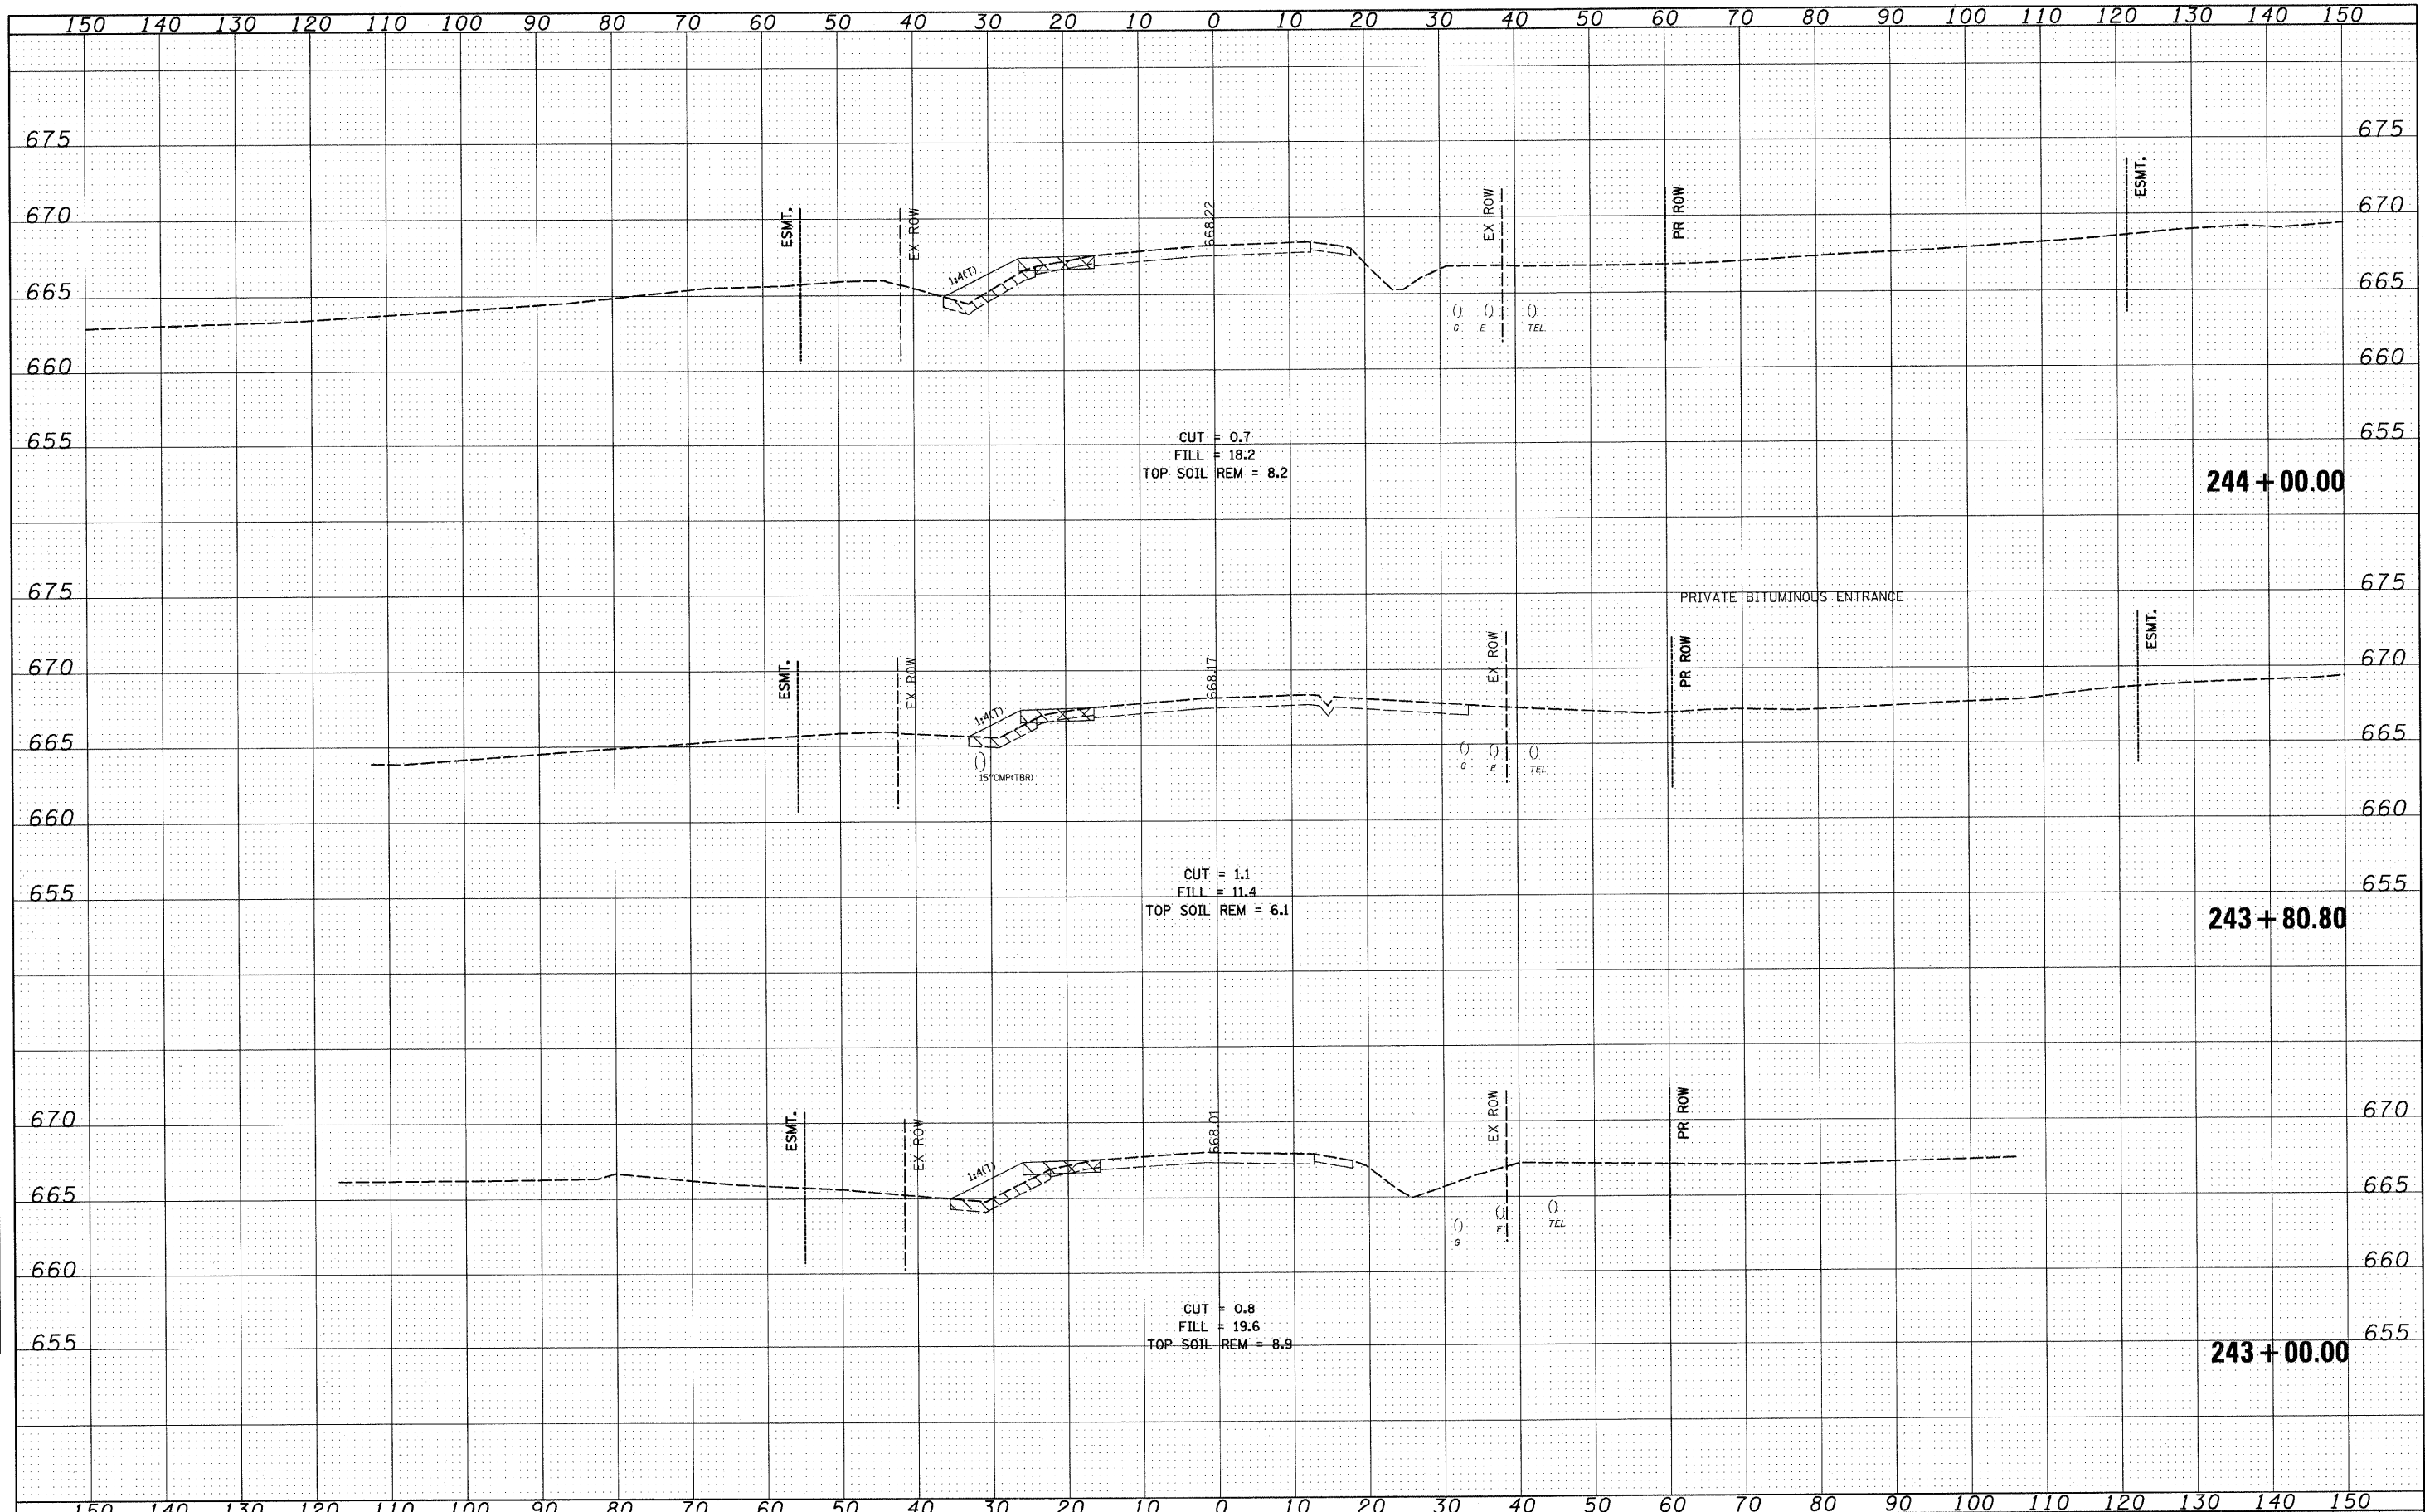

FILE NAME =	USER NAME = ID01	DESIGNED - PDK	REVISED -	STATE OF ILLINOIS DEPARTMENT OF TRANSPORTATION				IL RTE 21 CROSS SECTIONS				F.A. RTE.	SECTION	COUNTY	TOTAL SHEETS	SHEET NO.
I:\1022905_IL21.adv\CADD Sheets\sh-t-xssc-IL21-12-16-10_DELETE.dgn		DRAWN - GAP	REVISED -					330	128-1-3	LAKE	128	112				
PLOT SCALE = 10.0000' / IN.		CHECKED - MRH	REVISED -	SCALE:				SHEET NO.	OF	SHEETS	STA. 243+00.00 TO STA. 244+00.00	CONTRACT NO. 60P33				
PLOT DATE = 5/7/2011		DATE - 12/22/2010	REVISED -									ILLINOIS FED. AID PROJECT				