


| | |
|----------------------------|--|
| DATE | |
| BY | |
| DESIGNED | |
| DRAWN | |
| CHECKED | |
| REVISIONS | |
| NO. | |
| FINAL SURVEY NOTE BOOK NO. | |
| REVISIONS | |
| NO. | |
| AREAS CHECKED | |

| | |
|-------------------------------|--|
| DATE | |
| BY | |
| DESIGNED | |
| DRAWN | |
| CHECKED | |
| REVISIONS | |
| NO. | |
| ORIGINAL SURVEY NOTE BOOK NO. | |
| REVISIONS | |
| NO. | |
| AREAS CHECKED | |

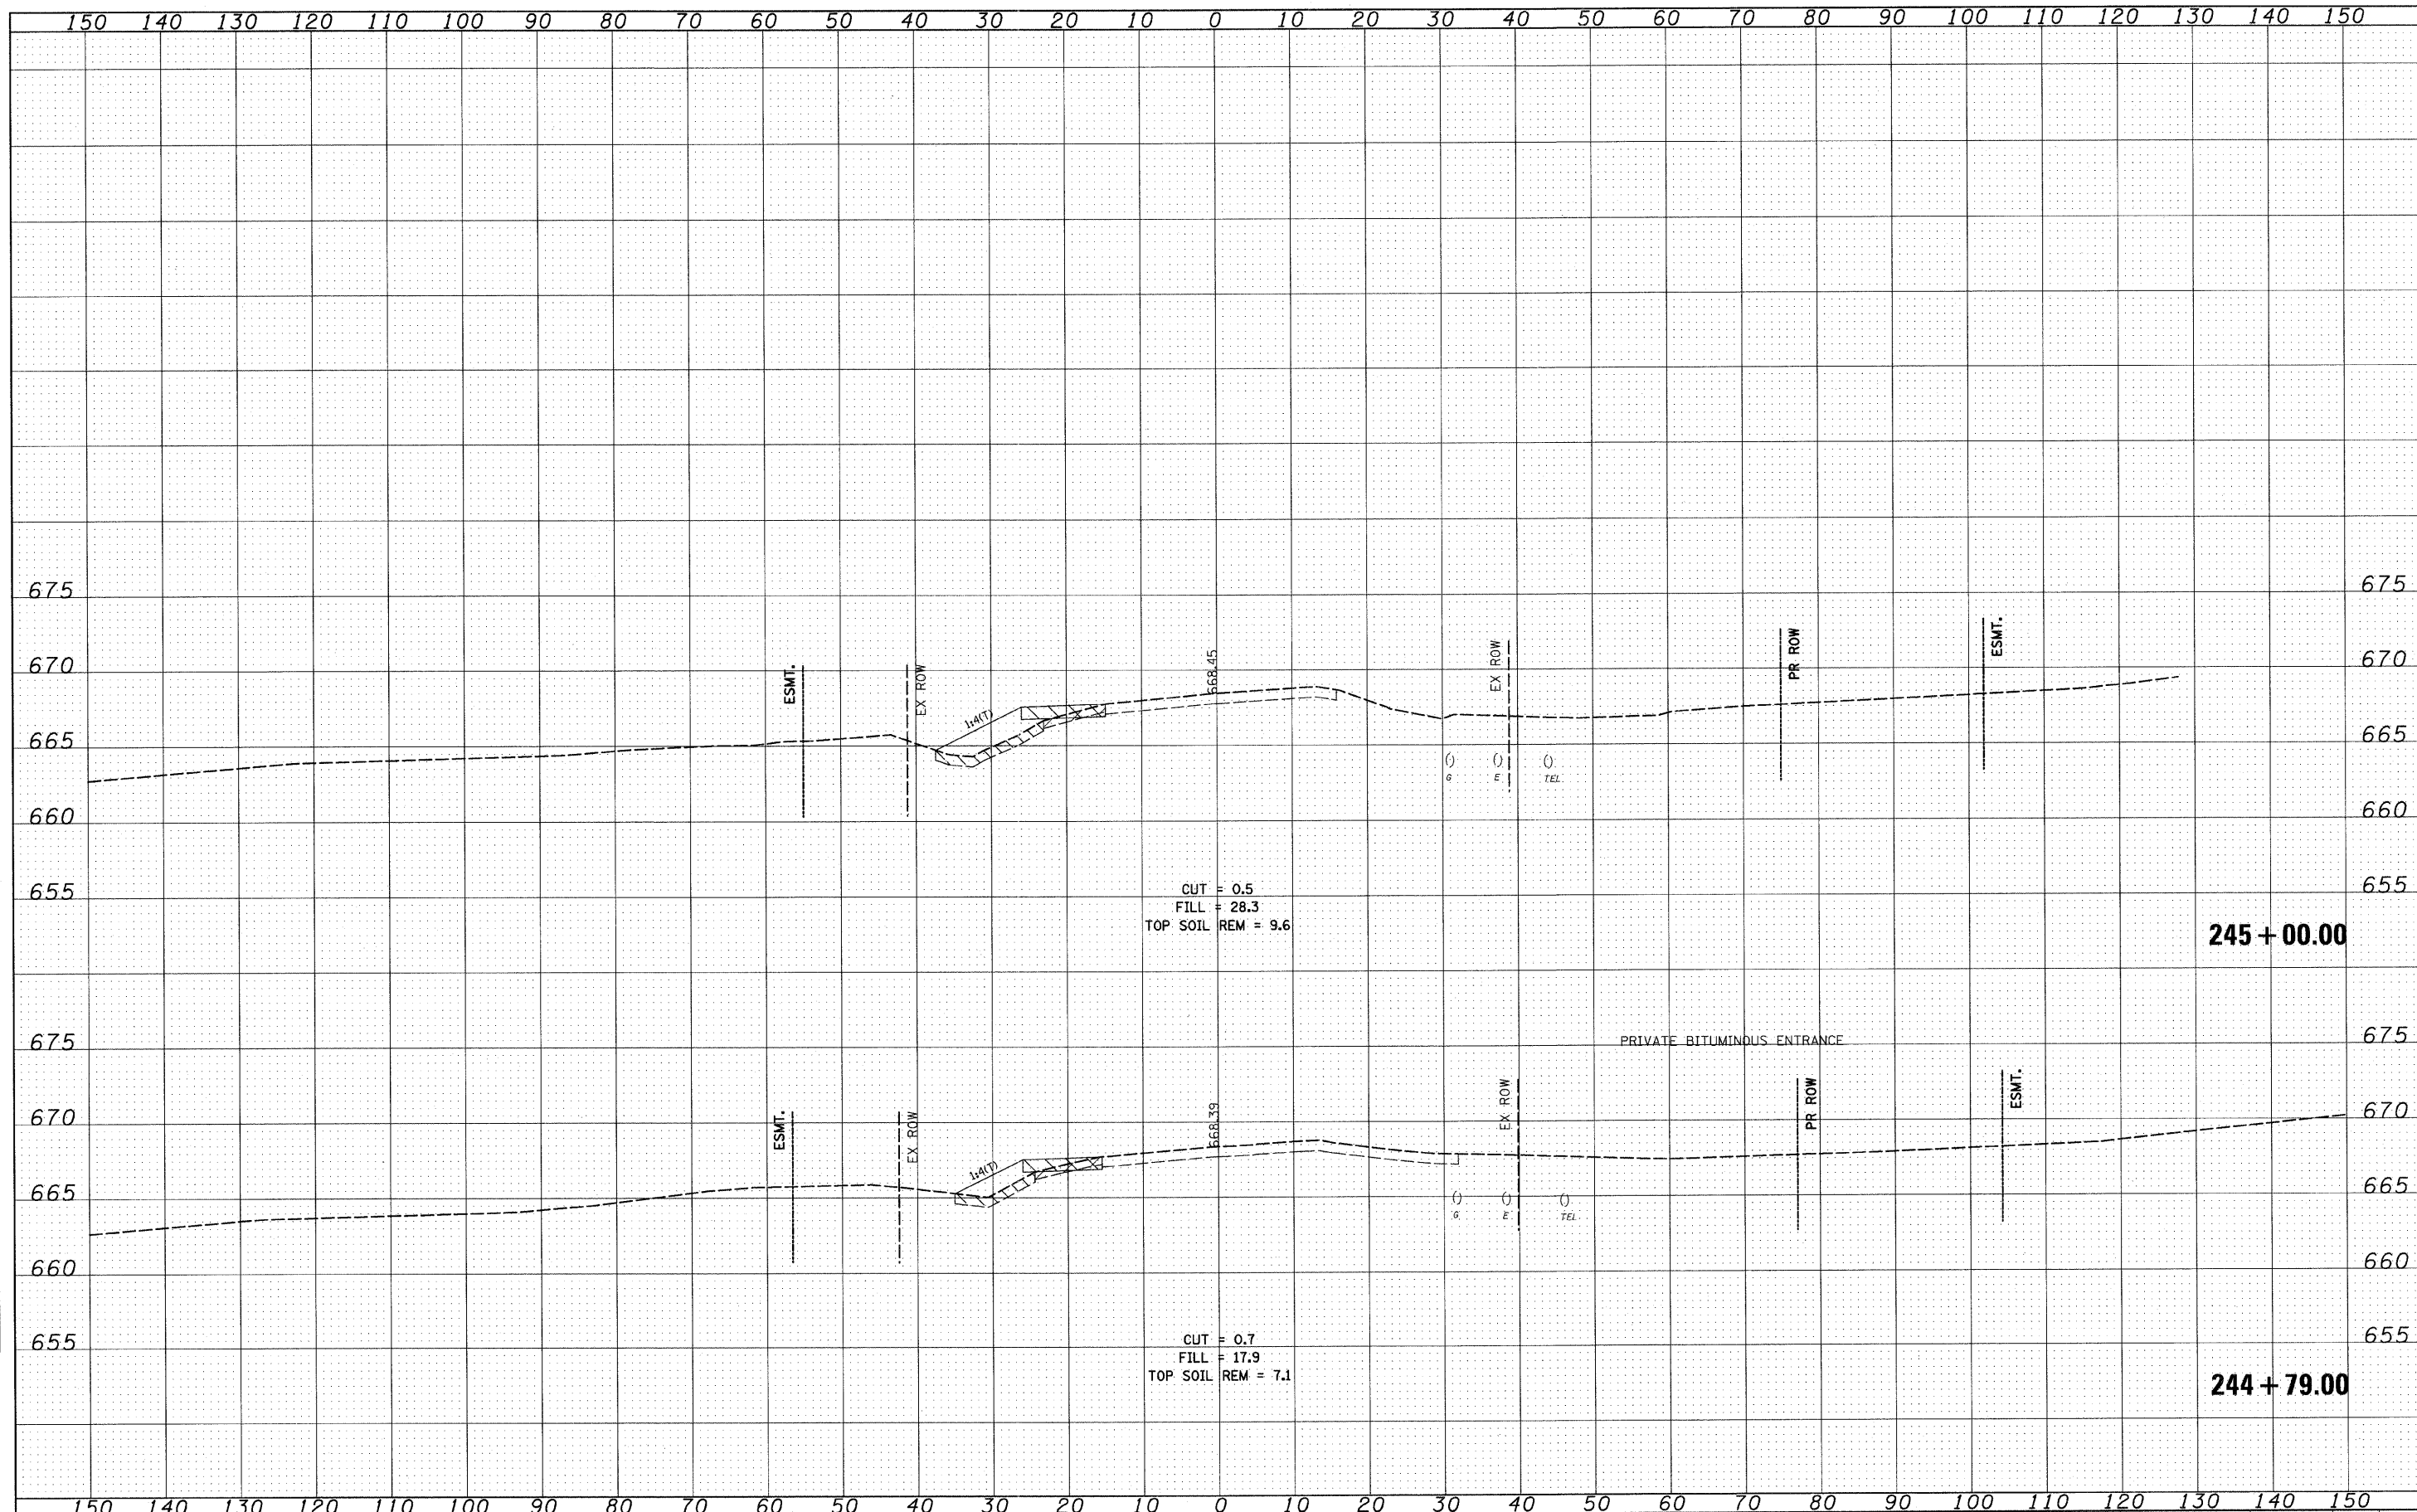

| | | | | | | | | | | | | |
|--|-------------------|-------------------|-------------|---|-------------------------------------|-----------|----|---------------|----------------------------------|--------------------|------------------|---------------|
| FILE NAME = I:\102905_IL21.edv\CADD Sheets\hht-xsec-IL21-12-16-10_DELETE.dgn | USER NAME = 1001 | DESIGNED - PDK | REVISIONS - | STATE OF ILLINOIS DEPARTMENT OF TRANSPORTATION | IL RTE 21 CROSS SECTIONS | | | F.A. RTE. 330 | SECTION 128-1-3 | COUNTY LAKE | TOTAL SHEETS 128 | SHEET NO. 113 |
| PLOT SCALE = 10,0000 ' / IN. | CHECKED - MRH | DRAWN - GAP | REVISIONS - | | SCALE: | SHEET NO. | OF | SHEETS | STA. 244+79.00 TO STA. 245+00.00 | CONTRACT NO. 60P33 | | |
| PLOT DATE = 5/7/2011 | DATE - 12/22/2010 | CHECKED - MRH | REVISIONS - | | ILLINOIS FED. AID PROJECT | | | | | | | |
| | | DATE - 12/22/2010 | REVISIONS - | | | | | | | | | |