


DATE	
BY	
FINISHED	
SURVEY	
NOTED	
BOOK	
NO.	
AREAS CHECKED	

DATE	
BY	
ORIGINAL	
SURVEY	
NOTED	
BOOK	
NO.	
AREAS CHECKED	

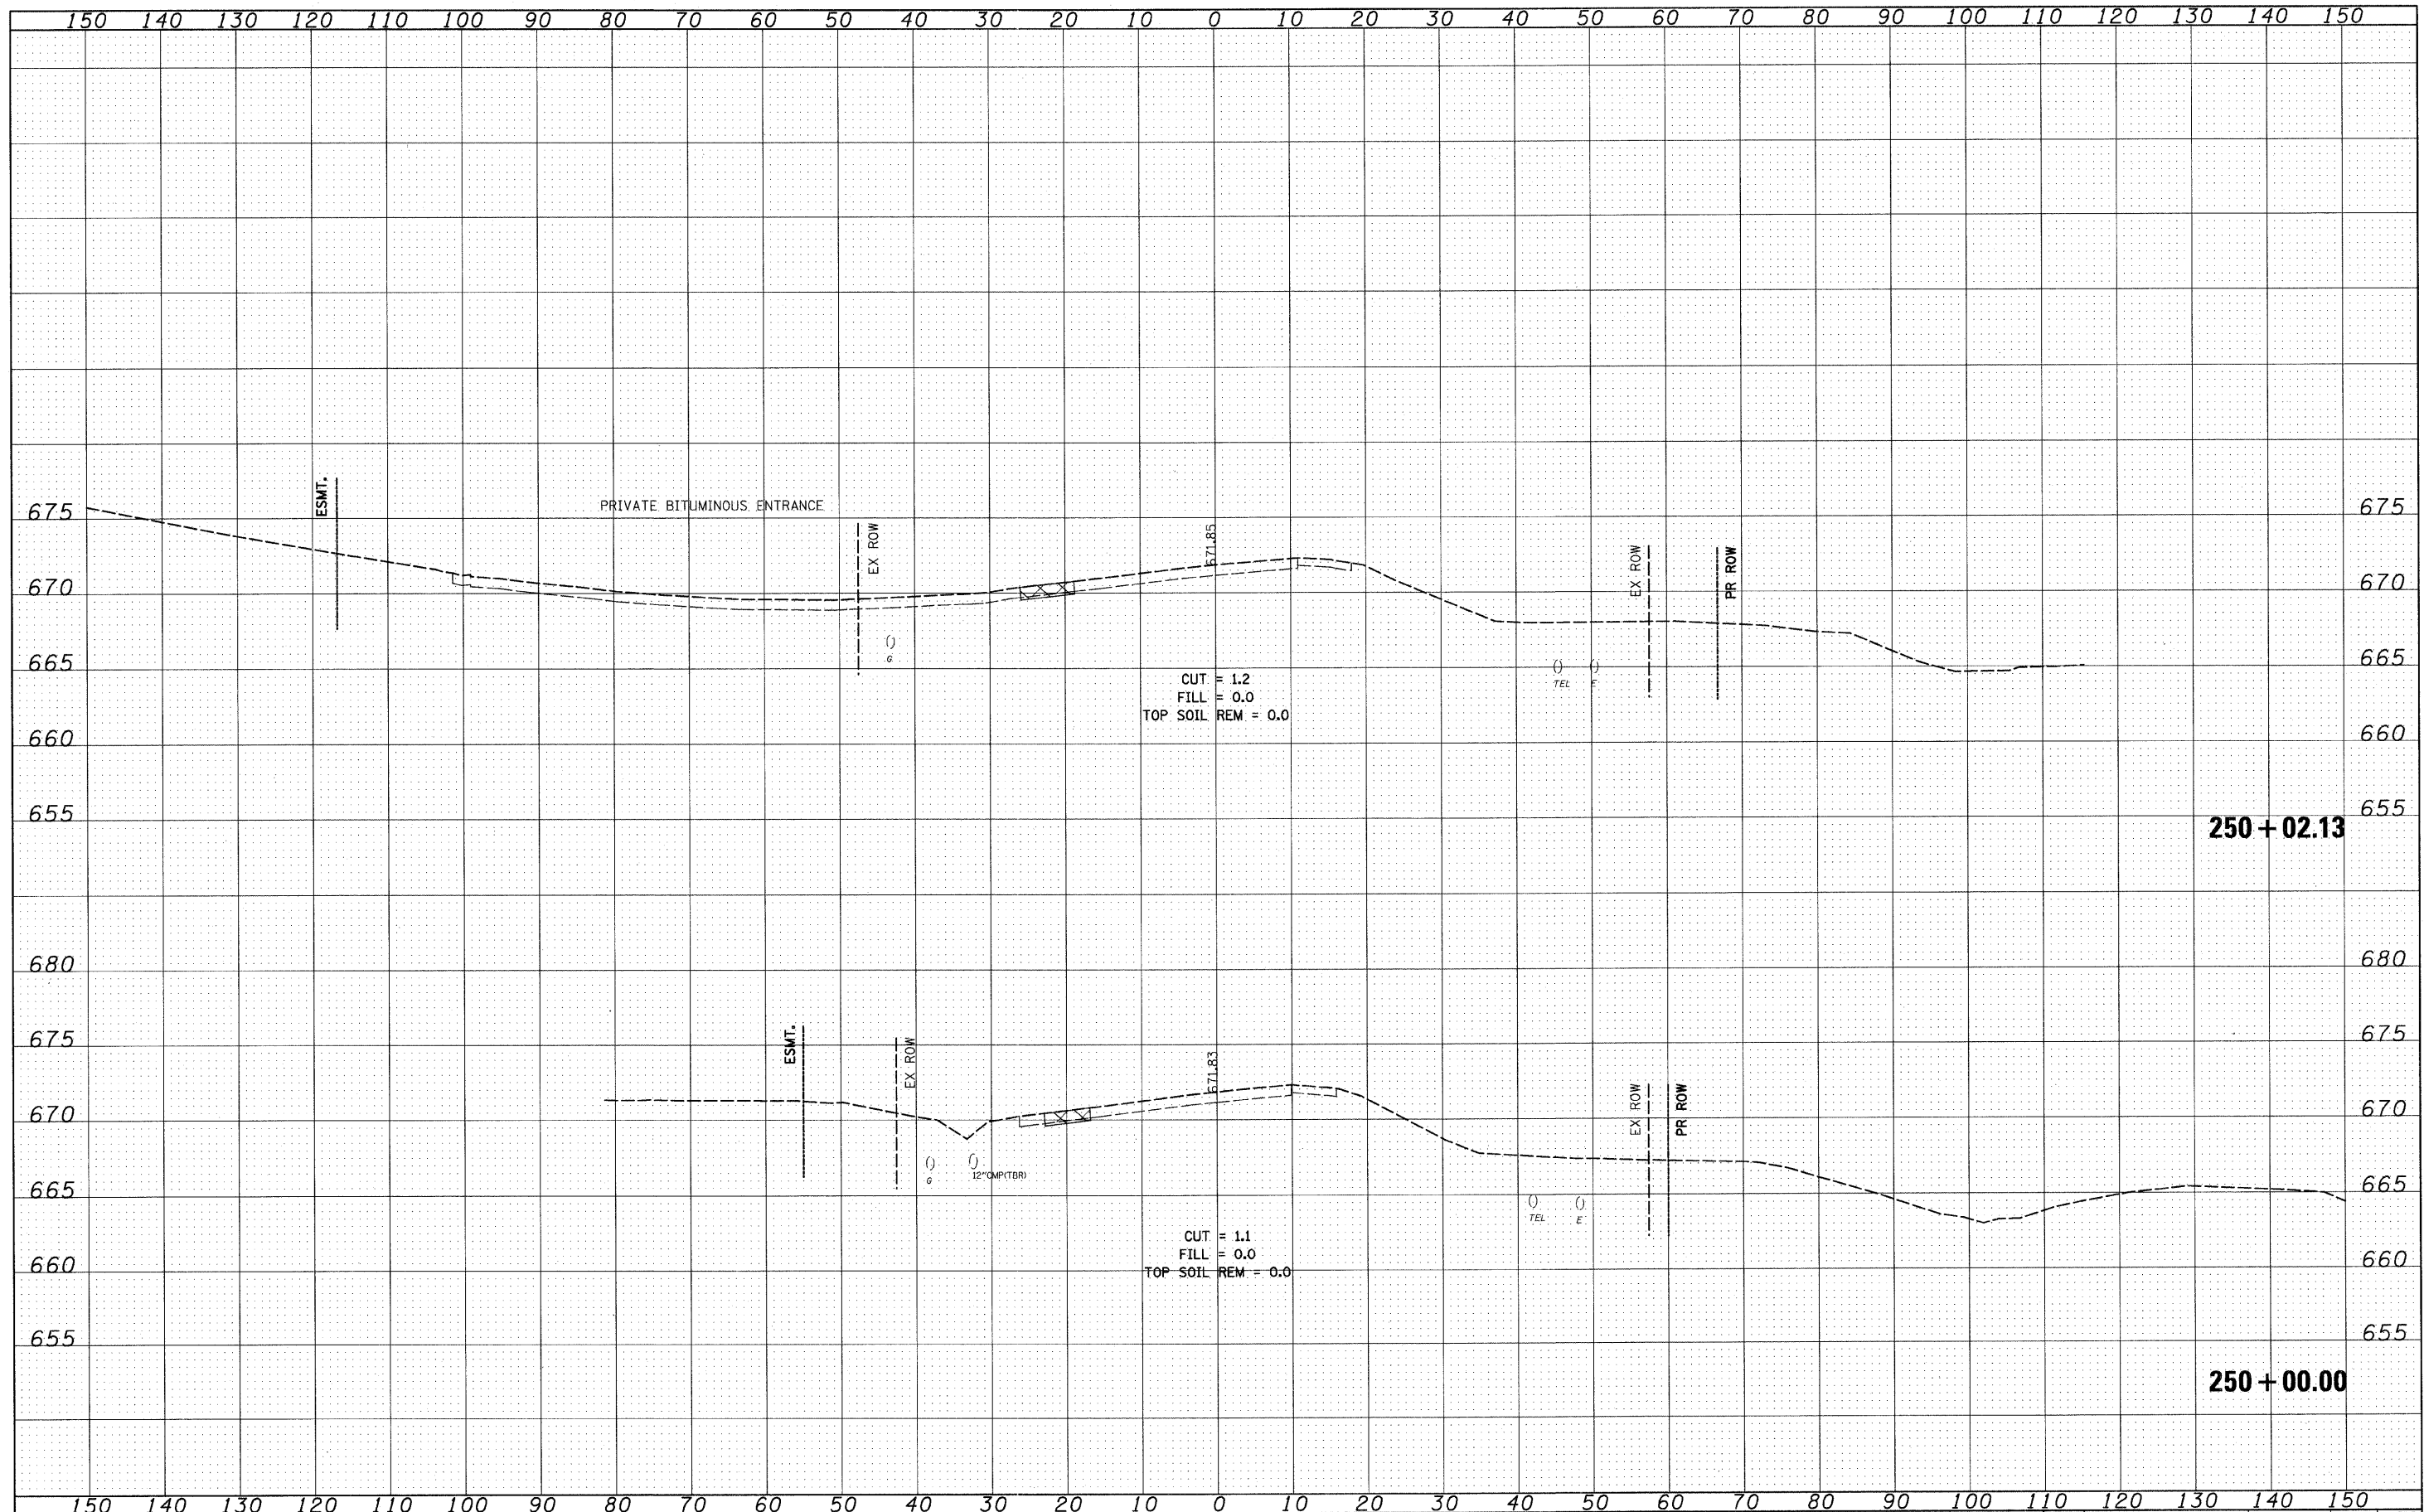

FILE NAME = I:\102905\_IL21.edv\CADD Sheets\hht-xsec-IL21-12-6-10\_DELETE.dgn

USER NAME = IDOT  
 DESIGNED - PDK  
 DRAWN - GAP  
 CHECKED - MRH  
 DATE - 12/22/2010

REVISIONS:  
 REVISED -  
 REVISED -  
 REVISED -  
 REVISED -

**STATE OF ILLINOIS  
 DEPARTMENT OF TRANSPORTATION**

**IL RTE 21  
 CROSS SECTIONS**  
 SCALE: SHEET NO. OF SHEETS STA. 250+00.00 TO STA. 250+02.13

F.A. RTE.	SECTION	COUNTY	TOTAL SHEETS	SHEET NO.
330	128-I-3	LAKE	128	116
CONTRACT NO. 60P33				
ILLINOIS FED. AID PROJECT				