
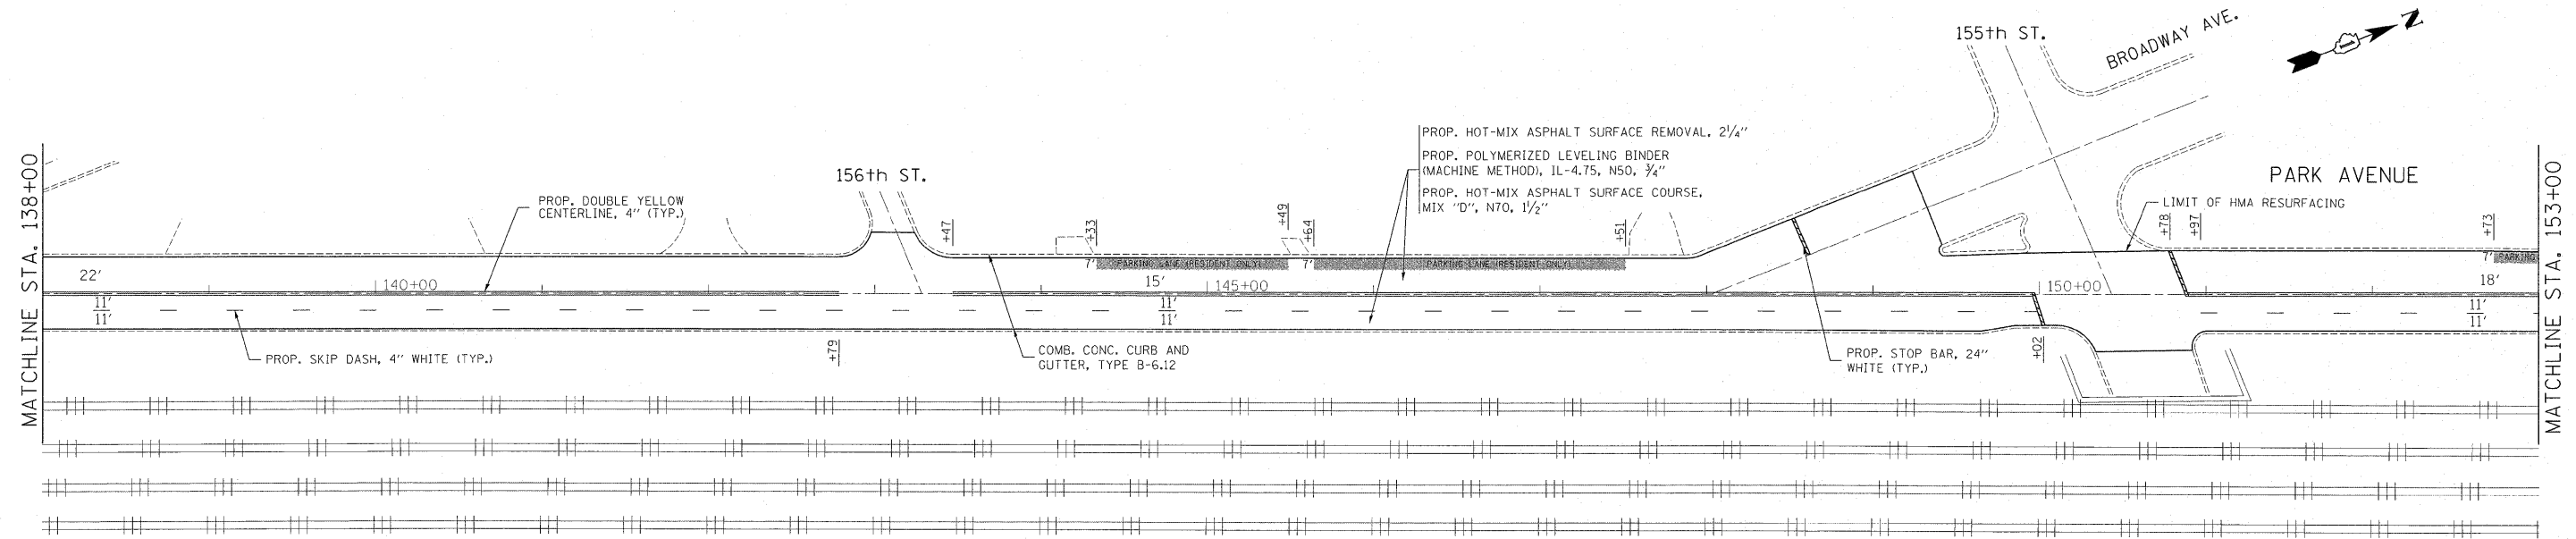


OMISSION FOR HMA RESURFACING

PART OF VIADUCT RECONSTRUCTION
CONTRACT NO.: 60E10

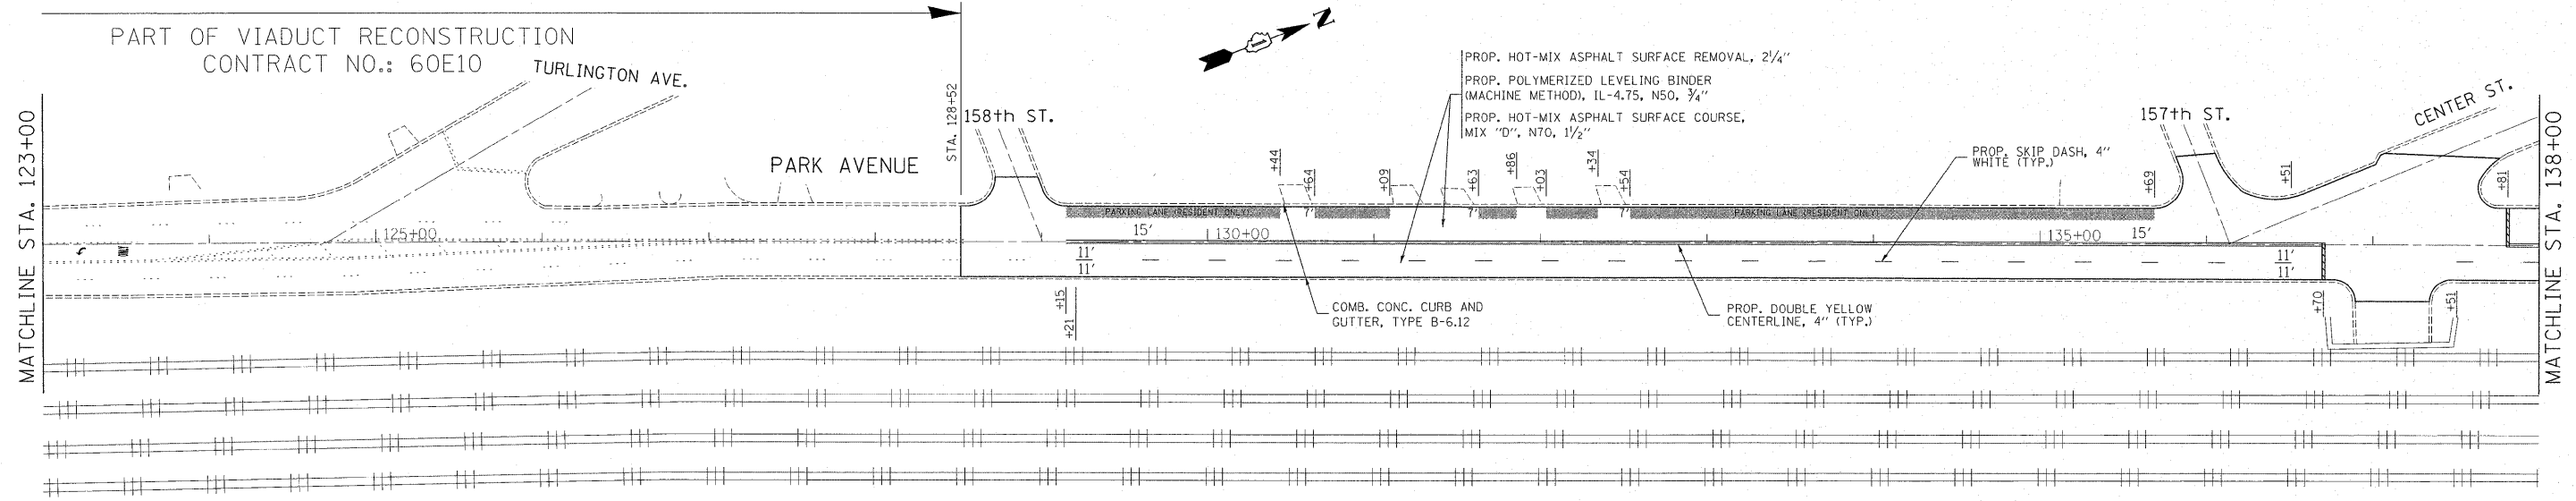

FILE NAME =	USER NAME = steedpa	DESIGNED -	REVISED -	STATE OF ILLINOIS DEPARTMENT OF TRANSPORTATION	ROADWAY AND PAVEMENT MARKING PLANS F.A.U. 3597 (PARK AVE.)--167th ST. TO 154th ST.			F.A.U. RTE.	SECTION	COUNTY	TOTAL SHEETS	SHEET NO.
ca:\pwork\pav\dot\steedpa\d017786\0128	01-shr-plen.dgn	DRAWN -	REVISED -					3597	(B,R,&S)RS-5	COOK	28	8
	PLOT SCALE = 50.7684' / IN.	CHECKED -	REVISED -		SCALE: SHEET NO. OF SHEETS STA. TO STA.			CONTRACT NO. 62251				
	PLOT DATE = 3/25/2011	DATE -	REVISED -		ILLINOIS FED. AID PROJECT							