


**STAGE III MAINTENANCE OF TRAFFIC
TYPICAL SECTION**

BLACK ROAD RECONSTRUCTION
STA 205+49 TO STA 212+58

NOTES:

1. WIDENING WORK ON THE NORTHWEST AND NORTHEAST CORNER MUST BE COMPLETED PRIOR TO THE RECONSTRUCTION OF BLACK ROAD.
2. "ROAD CONSTRUCTION AHEAD" (W20-1A) SIGNS (NOT SHOWN) SHALL BE PLACED 500' BEFORE THE "SHIFT LEFT" (W1-4L) SIGN ON THE WEST LEG AND 500' PRIOR TO THE RESURFACING LIMIT ON THE OTHER THREE LEGS.
3. MAINTAIN 10' MINIMUM LANE WIDTHS AT ALL TIMES.
4. PAVEMENT MARKING TAPE, BARRICADES, AND APPROPRIATE SIGNS SHALL BE REMOVED AND EASTBOUND LANE SHALL BE RE-OPENED PRIOR TO RESURFACING. UTILIZE SHORT-TERM PAVEMENT MARKING TO DELINEATE NEW LANES.
5. UPON DELINEATING NEW EASTBOUND LEFT TURN LANE PRIOR TO RESURFACING (STAGE V), UNCOVER AND ACTIVATE LEFT TURN ARROWS ON EXISTING TEMPORARY SIGNAL.
6. ALL SIGNS, BARRICADES AND MAINTENANCE OF TRAFFIC FOR STAGE II WILL BE PAID FOR AS TRAFFIC CONTROL AND PROTECTION, (SPECIAL). PAVEMENT MARKING TAPE, TYPE III-4" WILL BE PAID FOR SEPARATELY.
7. ADJUST LOCATION OF WESTBOUND TEMPORARY SIGNAL HEADS AS REQUIRED. INCLUDED IN MAINTENANCE OF EXISTING TEMPORARY TRAFFIC SIGNAL INSTALLATION.
8. UPON REMOVAL OF EASTBOUND SHIFT, SHIFT WESTBOUND TRAFFIC BACK TO ORIGINAL CONFIGURATION UTILIZING SHORT-TERM PAVEMENT MARKING.

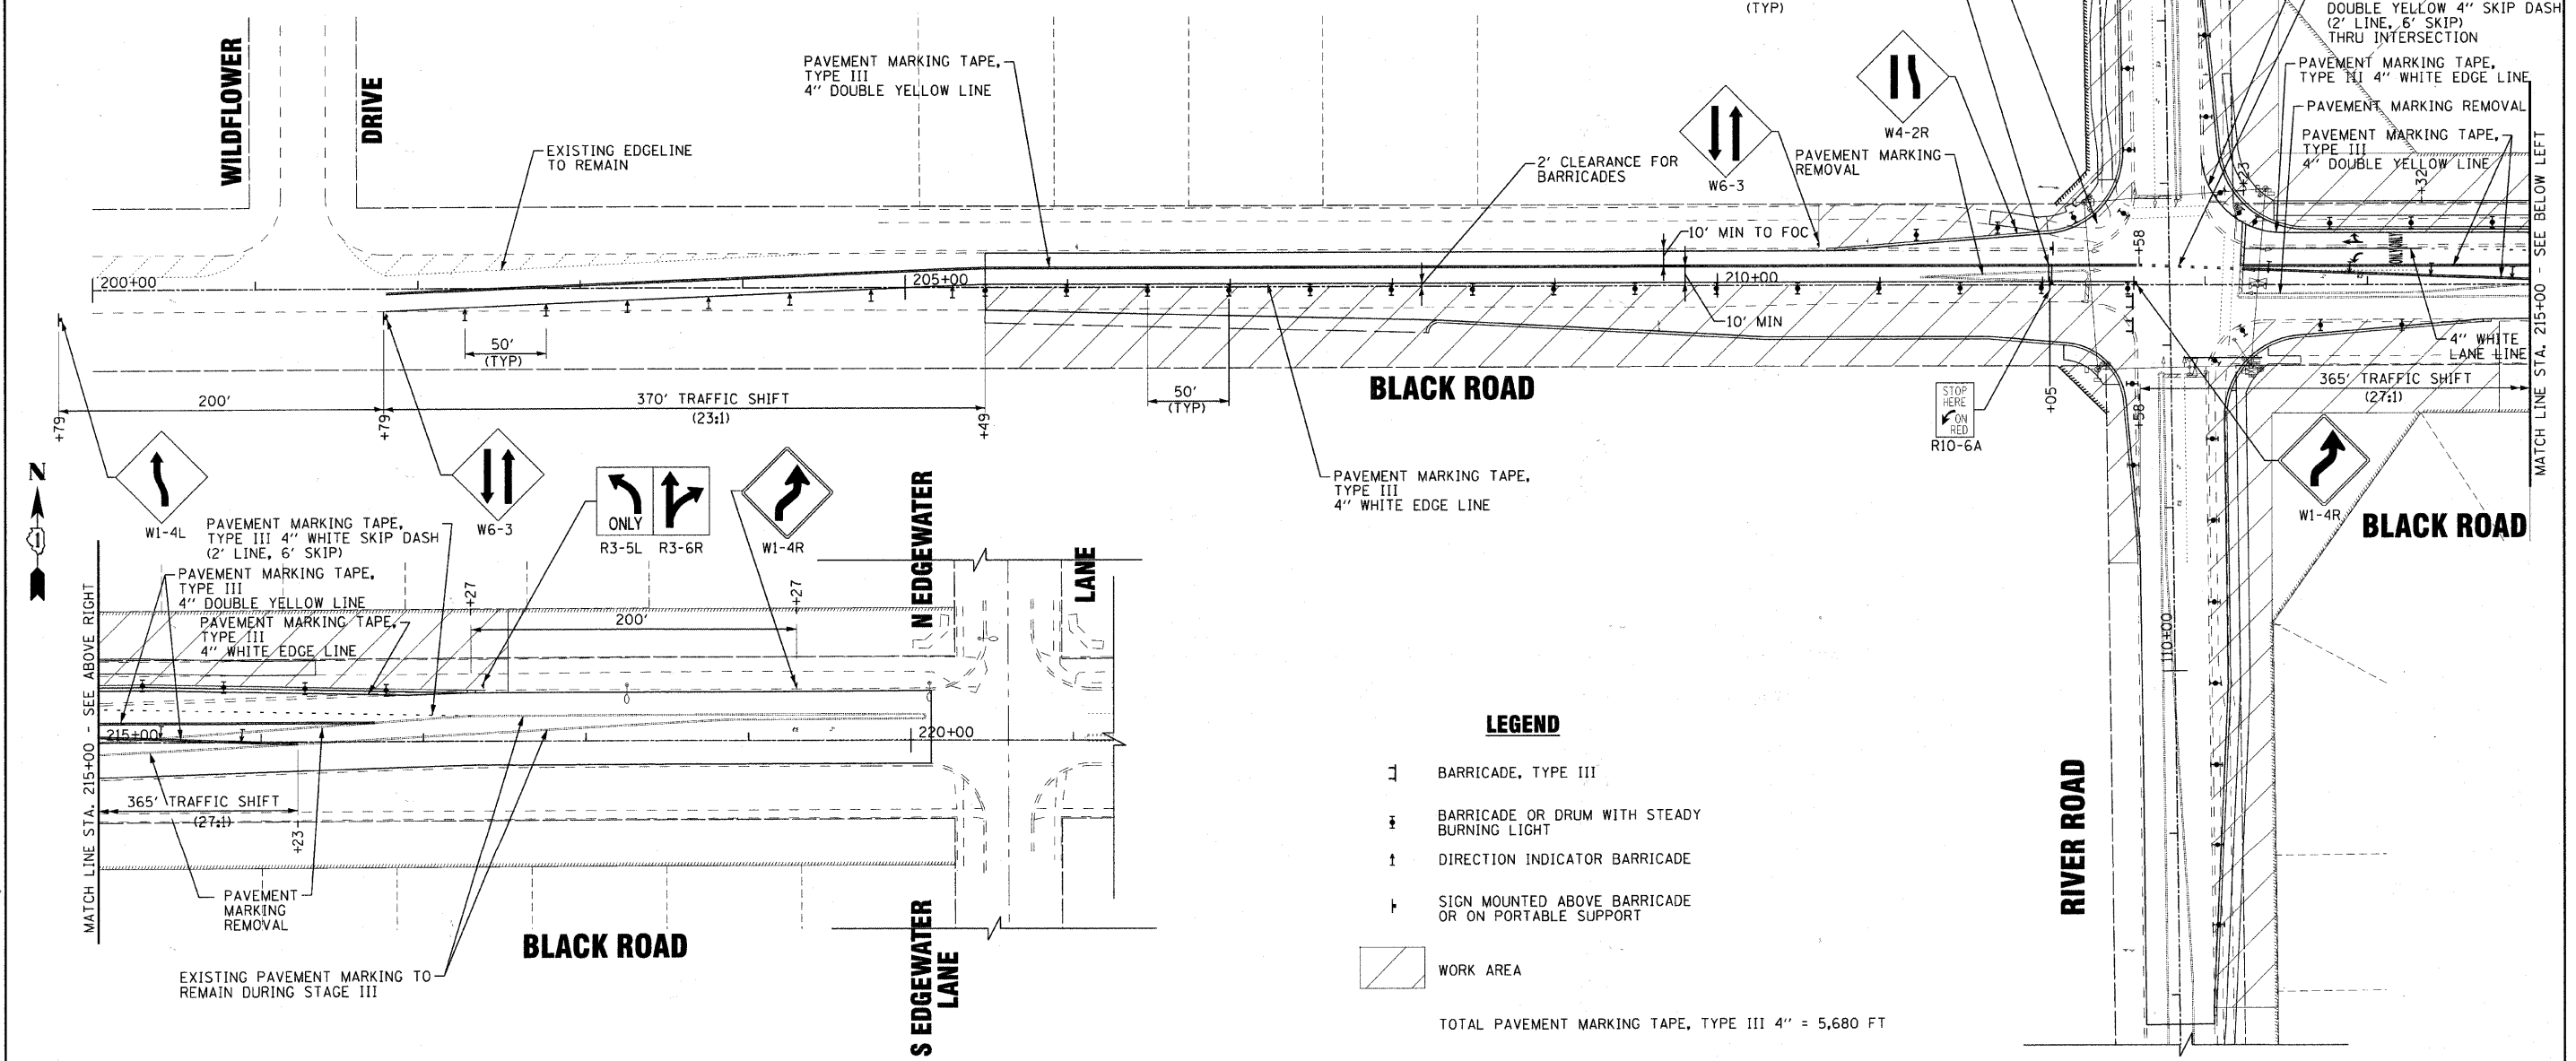

LEGEND

- ⊥ BARRICADE, TYPE III
- ⊥ BARRICADE OR DRUM WITH STEADY BURNING LIGHT
- ⊥ DIRECTION INDICATOR BARRICADE
- ⊥ SIGN MOUNTED ABOVE BARRICADE OR ON PORTABLE SUPPORT
- ▨ WORK AREA

TOTAL PAVEMENT MARKING TAPE, TYPE III 4" = 5,680 FT

COPYRIGHT © 2009 BY BAXTER & WOODMAN, INC.
 STATE OF ILLINOIS - PROFESSIONAL DESIGN FIRM
 LICENSE NO. 184-00021 - EXPIRES 7/30/2011
 PROJECT NO. 09-00028-00-CH
 DATE: 12/7/10



DESIGNED - DSH	REVISED - 1-19-11 PER VILLAGE
DRAWN - CJC	REVISED -
CHECKED - LDH	REVISED -
DATE - 12/6/10	FILE - 090491-PH2-Mot-2.sht

**VILLAGE OF SHOREWOOD, ILLINOIS
BLACK ROAD & RIVER ROAD
INTERSECTION IMPROVEMENT**

**SUGGESTED MAINTENANCE OF TRAFFIC
BLACK ROAD RECONSTRUCTION (STAGE III)**

SCALE: 1"=50' STA. 205+00 TO STA. 221+00

F.A.U. RTE. 0298 0396	SECTION 09-00028-00-CH	COUNTY WILL	TOTAL SHEETS 63	SHEET NO. 20
C-91-726-09		CONTRACT NO. 63562		
FED. ROAD DIST. NO. 1 ILLINOIS FED. AID PROJECT M-9003(385)				