


COPYRIGHT © 2008 BY BLATTER & BERGMAN, INC.  
 STATE OF ILLINOIS - PROFESSIONAL DESIGN FIRM  
 LICENSE NO. 08-00021 - EXPIRES 7/30/2011  
 154445 PM  
 I:\Projects\09-00028-00-CH\Drawings\09-00028-00-CH-03-01-01-01.dwg  
 2/2/2011 10:44:45 AM

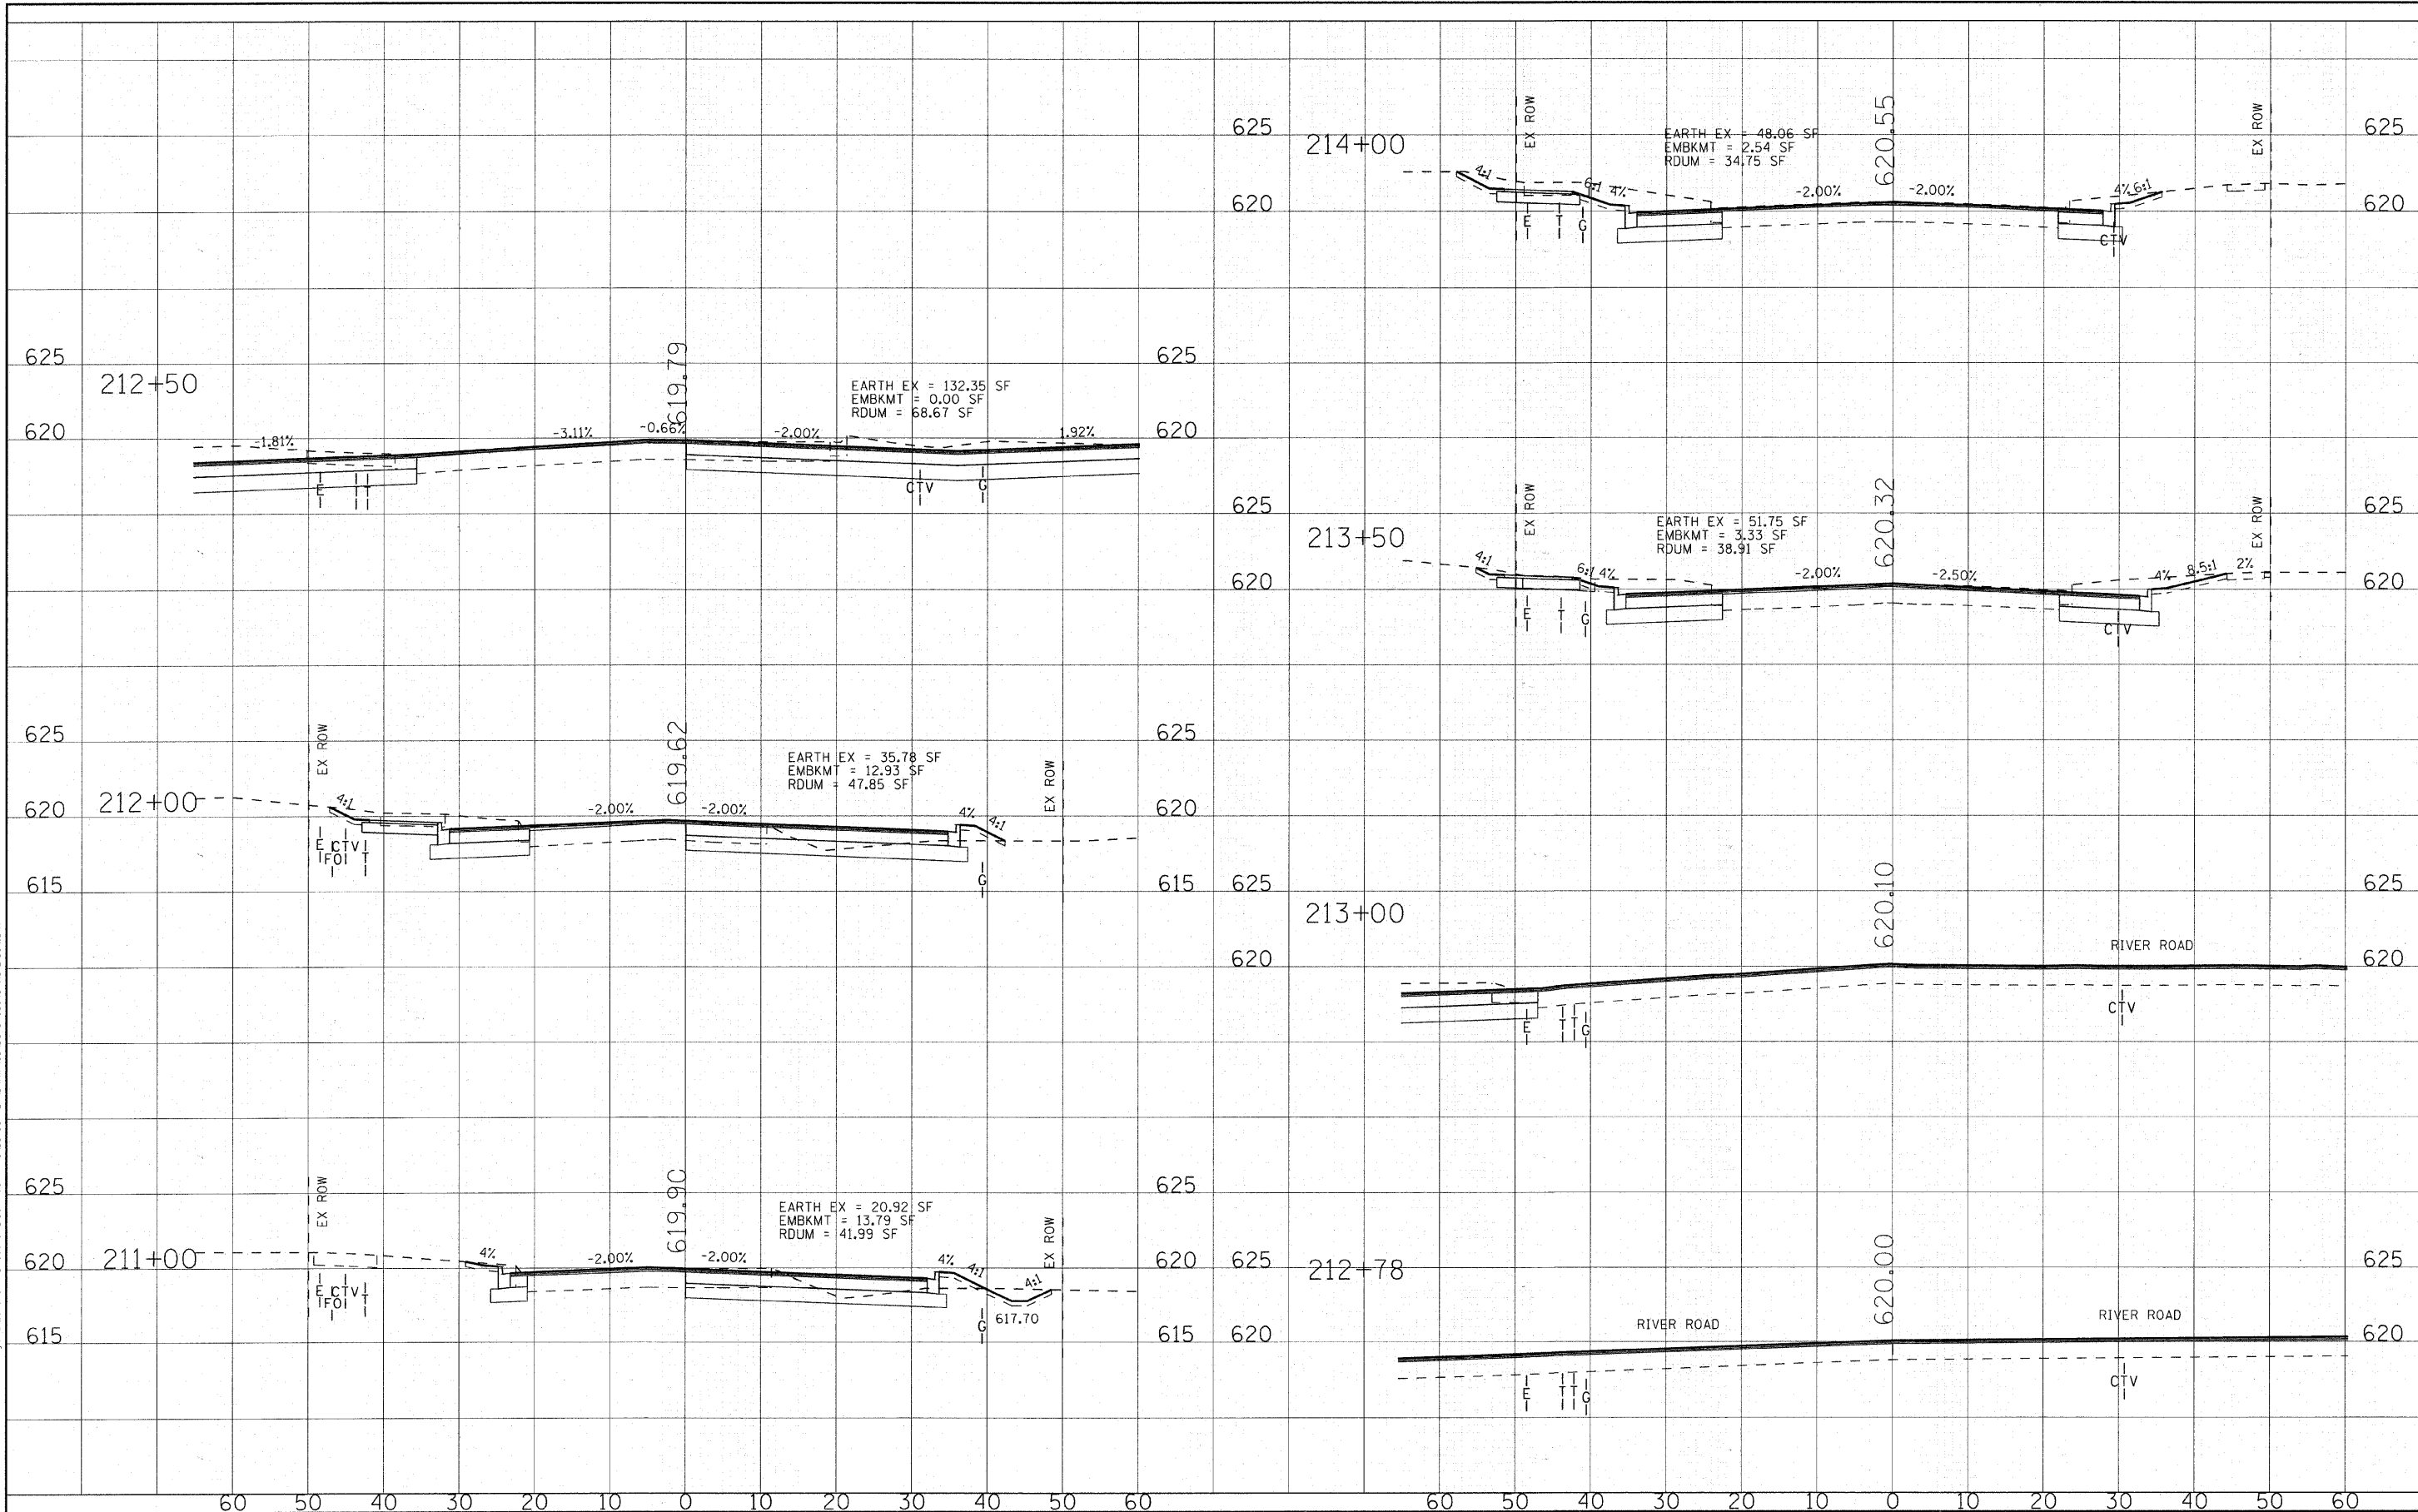

DESIGNED - DSH	REVISED - 1-19-11 PER VILLAGE
DRAWN - MAC	REVISED - 1-31-11 PER IDOT
CHECKED - LDH	REVISED -
DATE - 12/6/10	REVISED -

**VILLAGE OF SHOREWOOD, ILLINOIS**  
**BLACK ROAD AND RIVER ROAD**  
**IMPROVEMENTS**

**CROSS SECTIONS**  
**BLACK ROAD**

SCALE: H: 1"=10' V: 1"=5'

STA. 211+00 TO STA. 214+00

F.A.U. RTE.	SECTION	COUNTY	TOTAL SHEETS	SHEET NO.
0938	09-00028-00-CH	WILL	63	59
JOB NO. C-91-726-09			CONTRACT NO. 63562	
FED. ROAD DIST. NO. 1 ILLINOIS FED. AID PROJECT NO. M-9003 (385)				