


COPYRIGHT © 2009 BY BAXTER & WOODMAN, INC.
 STATE OF ILLINOIS - PROFESSIONAL DESIGN FIRM
 LICENSE NO. - 084-00121 - EXPIRES 4/30/2011
 2/27/2011 8:08:08 PM

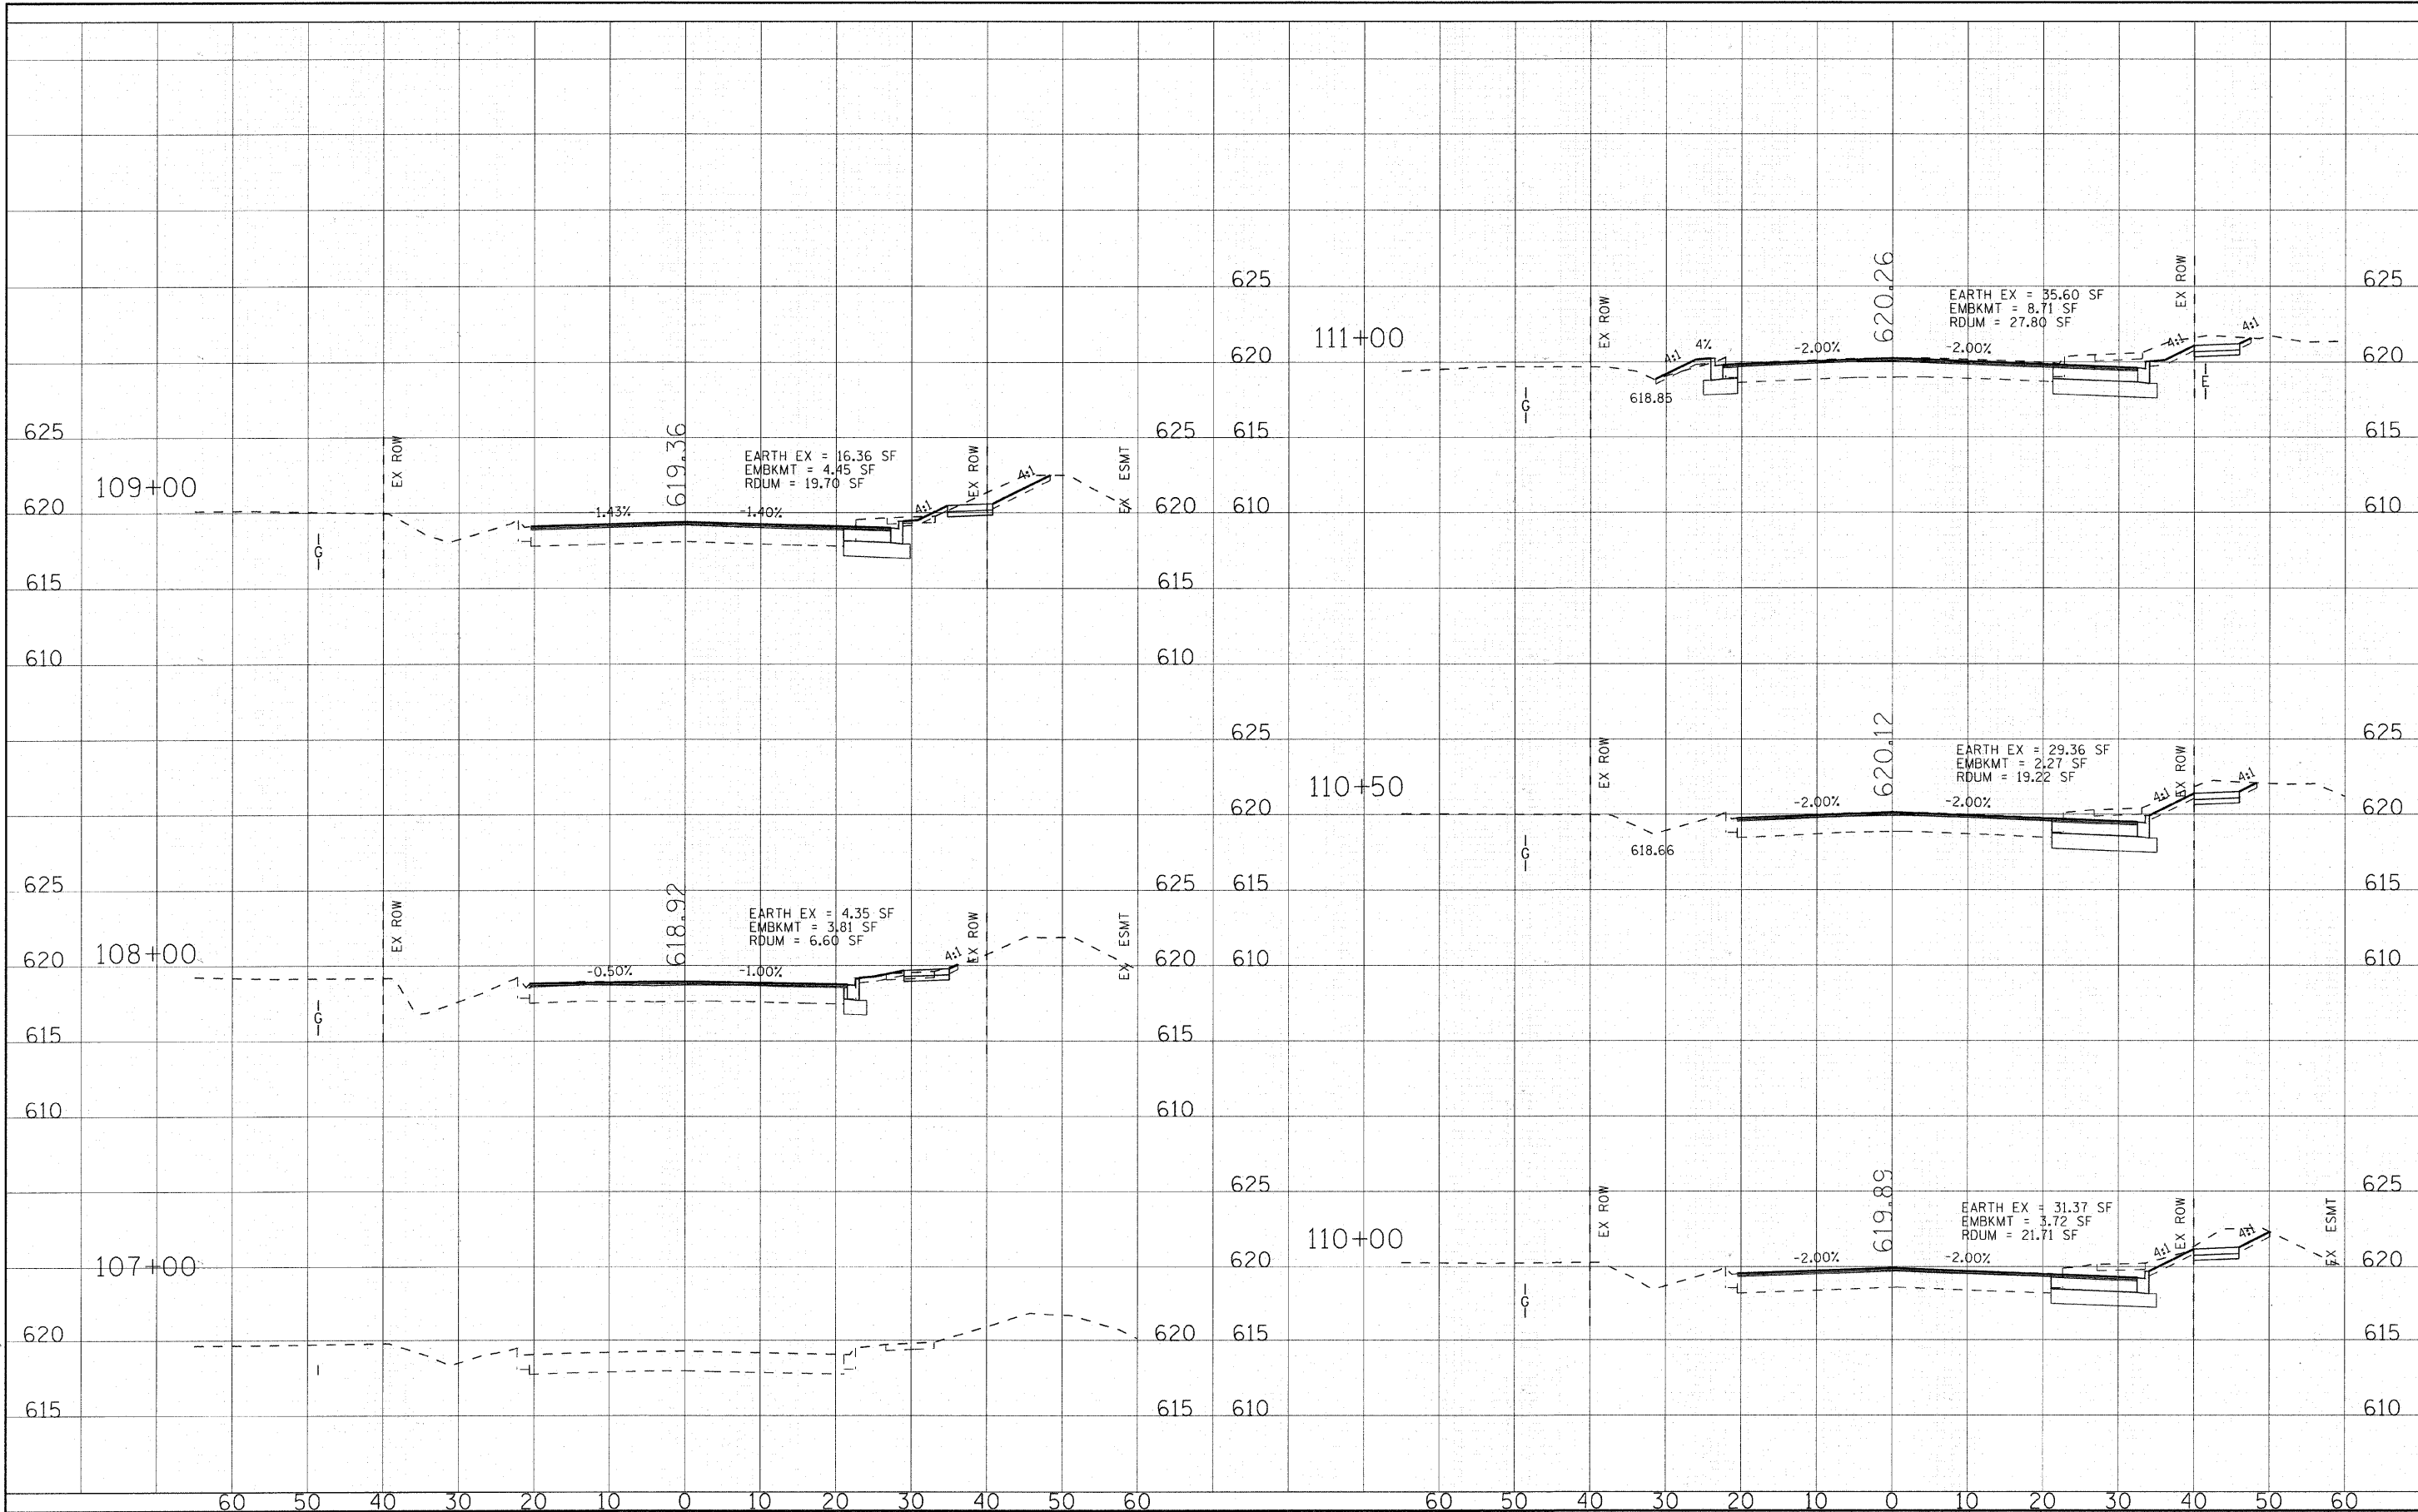

DESIGNED - DSH	REVISED - 1-19-11 PER VILLAGE
DRAWN - MAC	REVISED - 1-31-11 PER IDOT
CHECKED - LDH	REVISED -
DATE - 12/6/10	REVISED -

VILLAGE OF SHOREWOOD, ILLINOIS
BLACK ROAD AND RIVER ROAD
IMPROVEMENTS

CROSS SECTIONS
RIVER ROAD

SCALE: H: 1"=10' V: 1"=5' STA. 107+00 TO STA. 111+00

F.A.U. RTE.	SECTION	COUNTY	TOTAL SHEETS	SHEET NO.
0938	09-00028-00-CH	WILL	63	61
JOB NO. C-91-726-09		CONTRACT NO. 63562		
FED. ROAD DIST. NO. 1 ILLINOIS FED. AID PROJECT NO. M-9003 (385)				