


FINAL SURVEY	BY	DATE
SURVEYED		
PLOTTED		
NOTE BOOK		
NO.		
AREAS CHECKED		

ORIGINAL SURVEY	BY	DATE
SURVEYED		
PLOTTED		
NOTE BOOK		
NO.		
AREAS CHECKED		

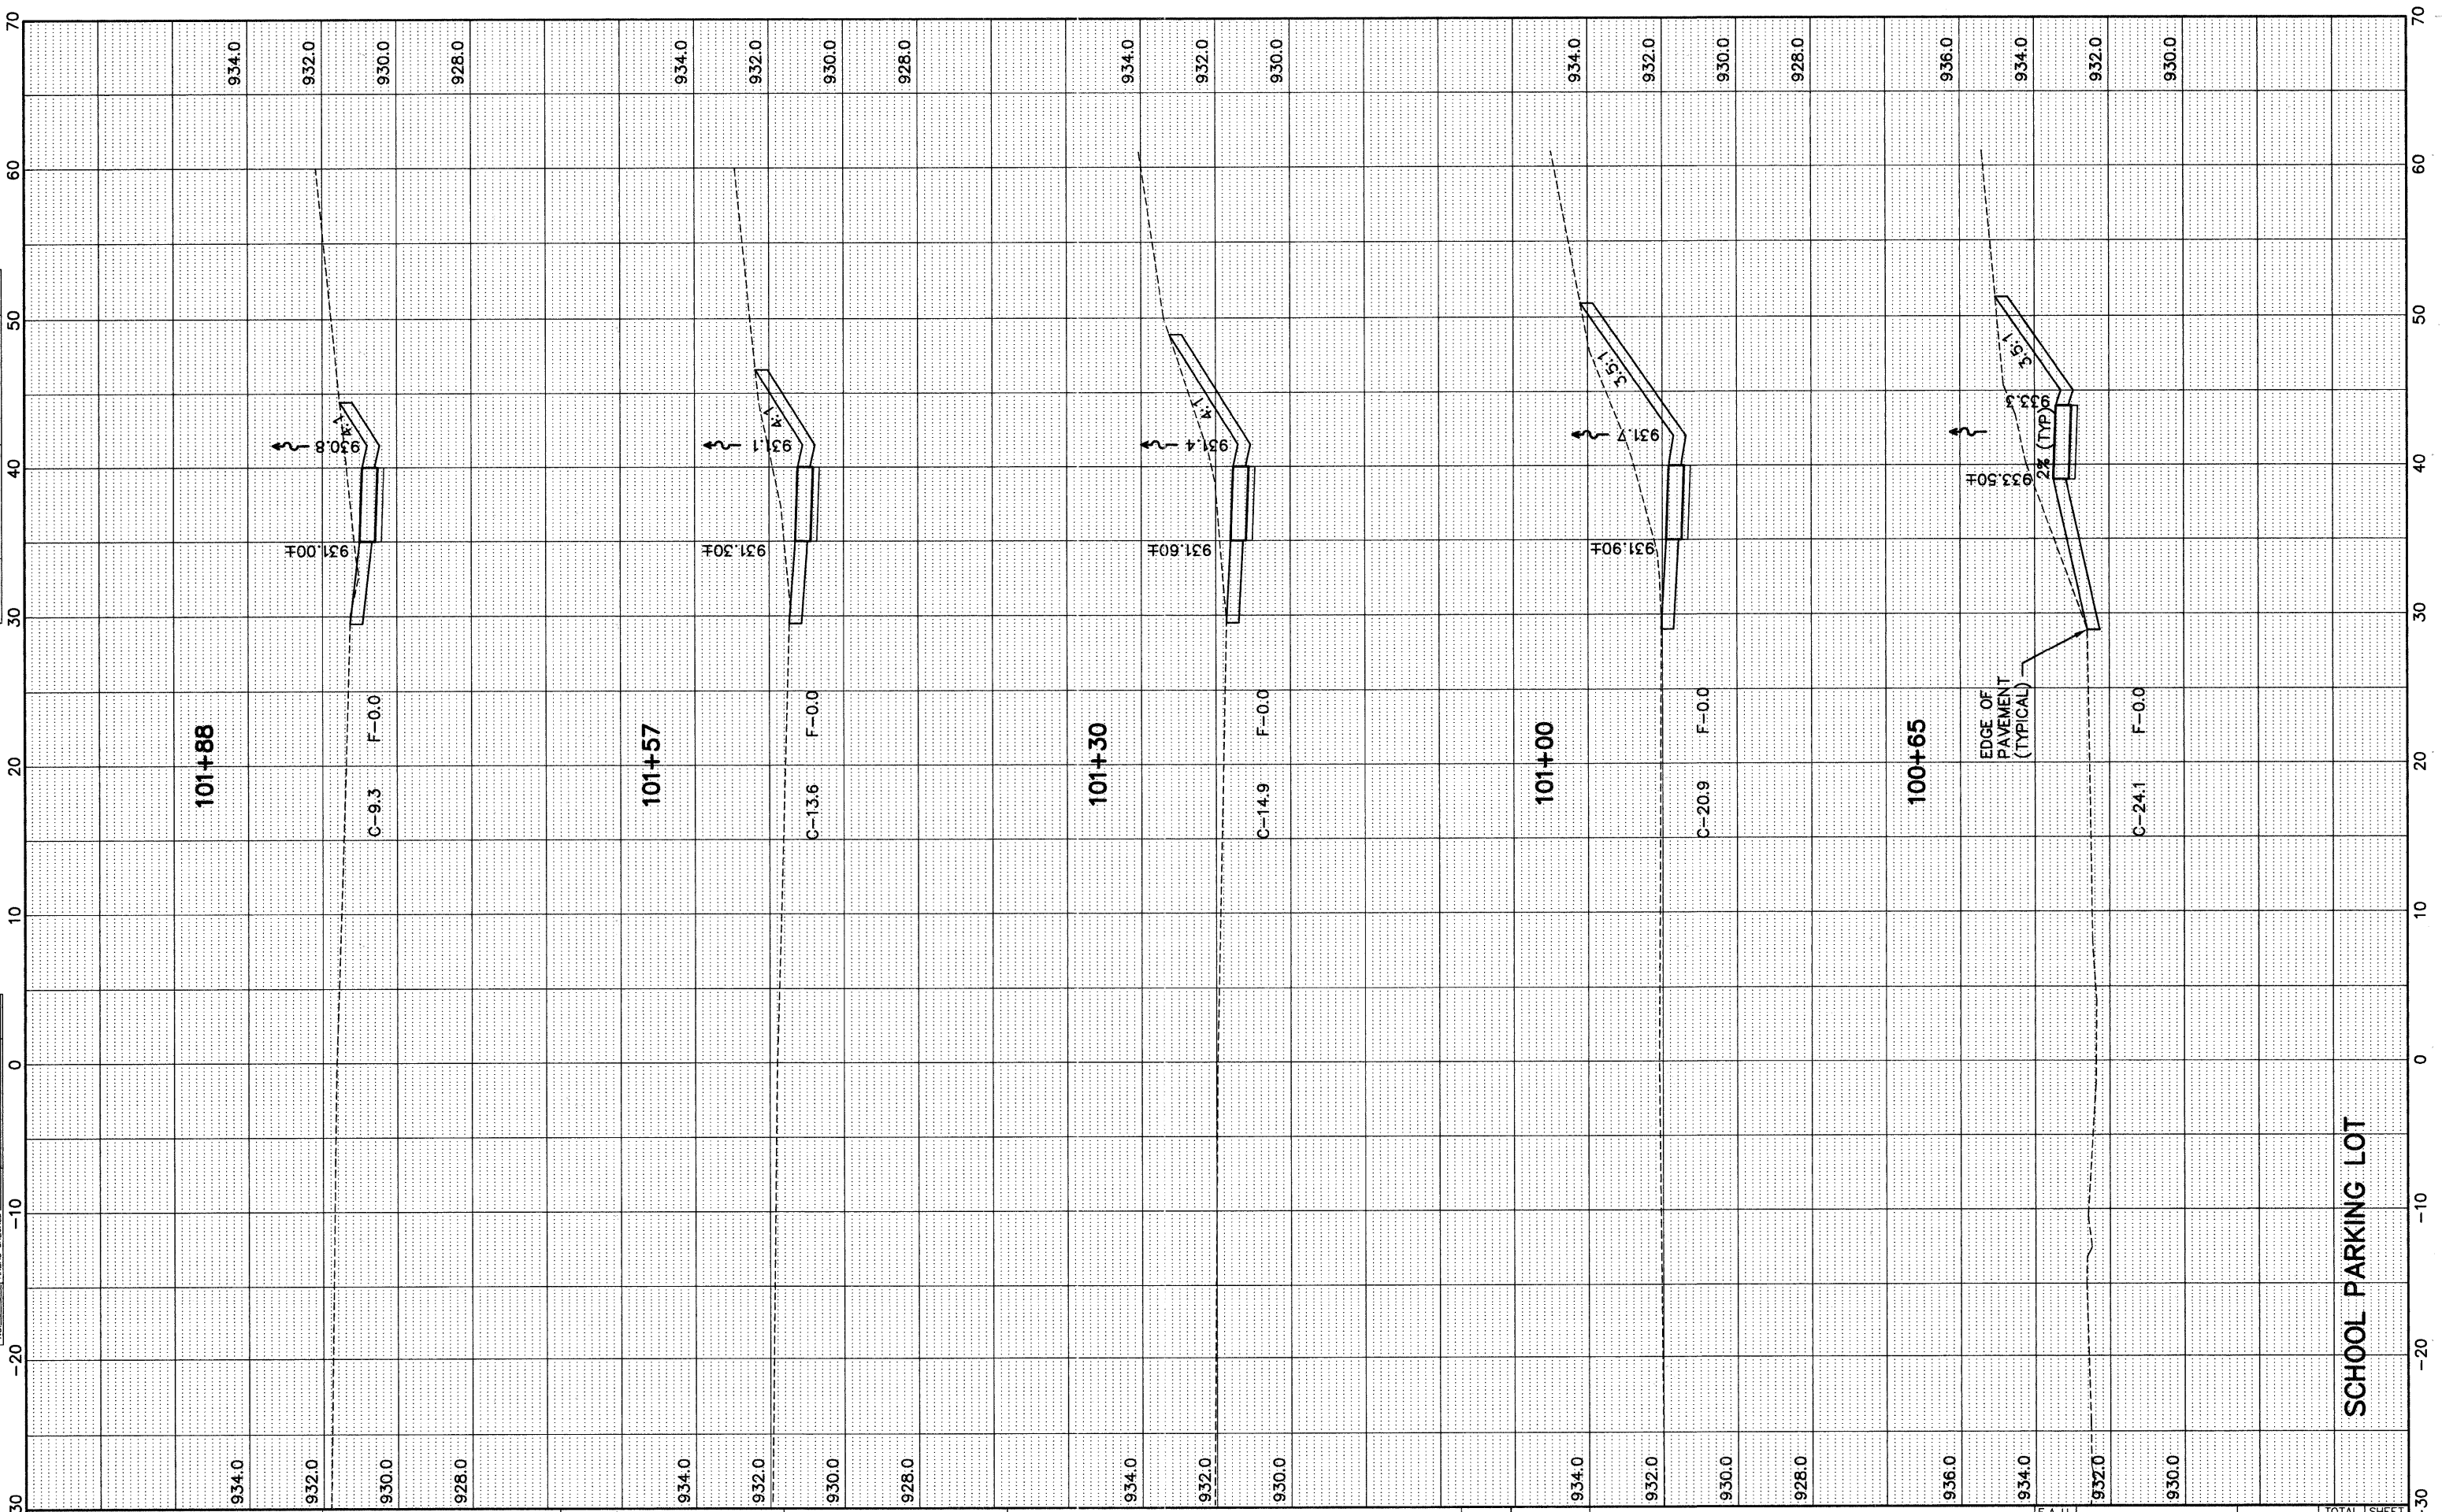

FILE NAME = P:\2010\100180\load\Phase 2\dwg\100180-sht-xs-parking lot.dwg
 Apr 07, 2011 at 11:23
 Layout: Parking-1

USER NAME =	DESIGNED - DAY	REVISED - 9-16-10
	DRAWN - AC	REVISED - 2-3-11
PLOT SCALE =	CHECKED - MAS	REVISED - 4-6-11
PLOT DATE =	DATE - 9-16-10	REVISED -

STATE OF ILLINOIS
DEPARTMENT OF TRANSPORTATION



PARKING LOT
CROSS SECTIONS

SCALE: SHEET NO. OF SHEETS STA. 41+00 TO STA. 42+50

F.A.U. RTE.	SECTION	COUNTY	TOTAL SHEETS	SHEET NO.
033	10-00111-00-SW	MCHENRY	19	6
FED. ROAD DIST. NO.		ILLINOIS FED. AID PROJECT		
		CONTRACT NO. 63565		