


| | | |
|--------------|----|------|
| FINAL SURVEY | BY | DATE |
| SURVEYED | | |
| PLOTTED | | |
| NOTE BOOK | | |
| AREAS | | |
| CHECKED | | |
| NO. | | |

| | | |
|-----------------|----|------|
| ORIGINAL SURVEY | BY | DATE |
| SURVEYED | | |
| PLOTTED | | |
| NOTE BOOK | | |
| AREAS | | |
| CHECKED | | |
| NO. | | |

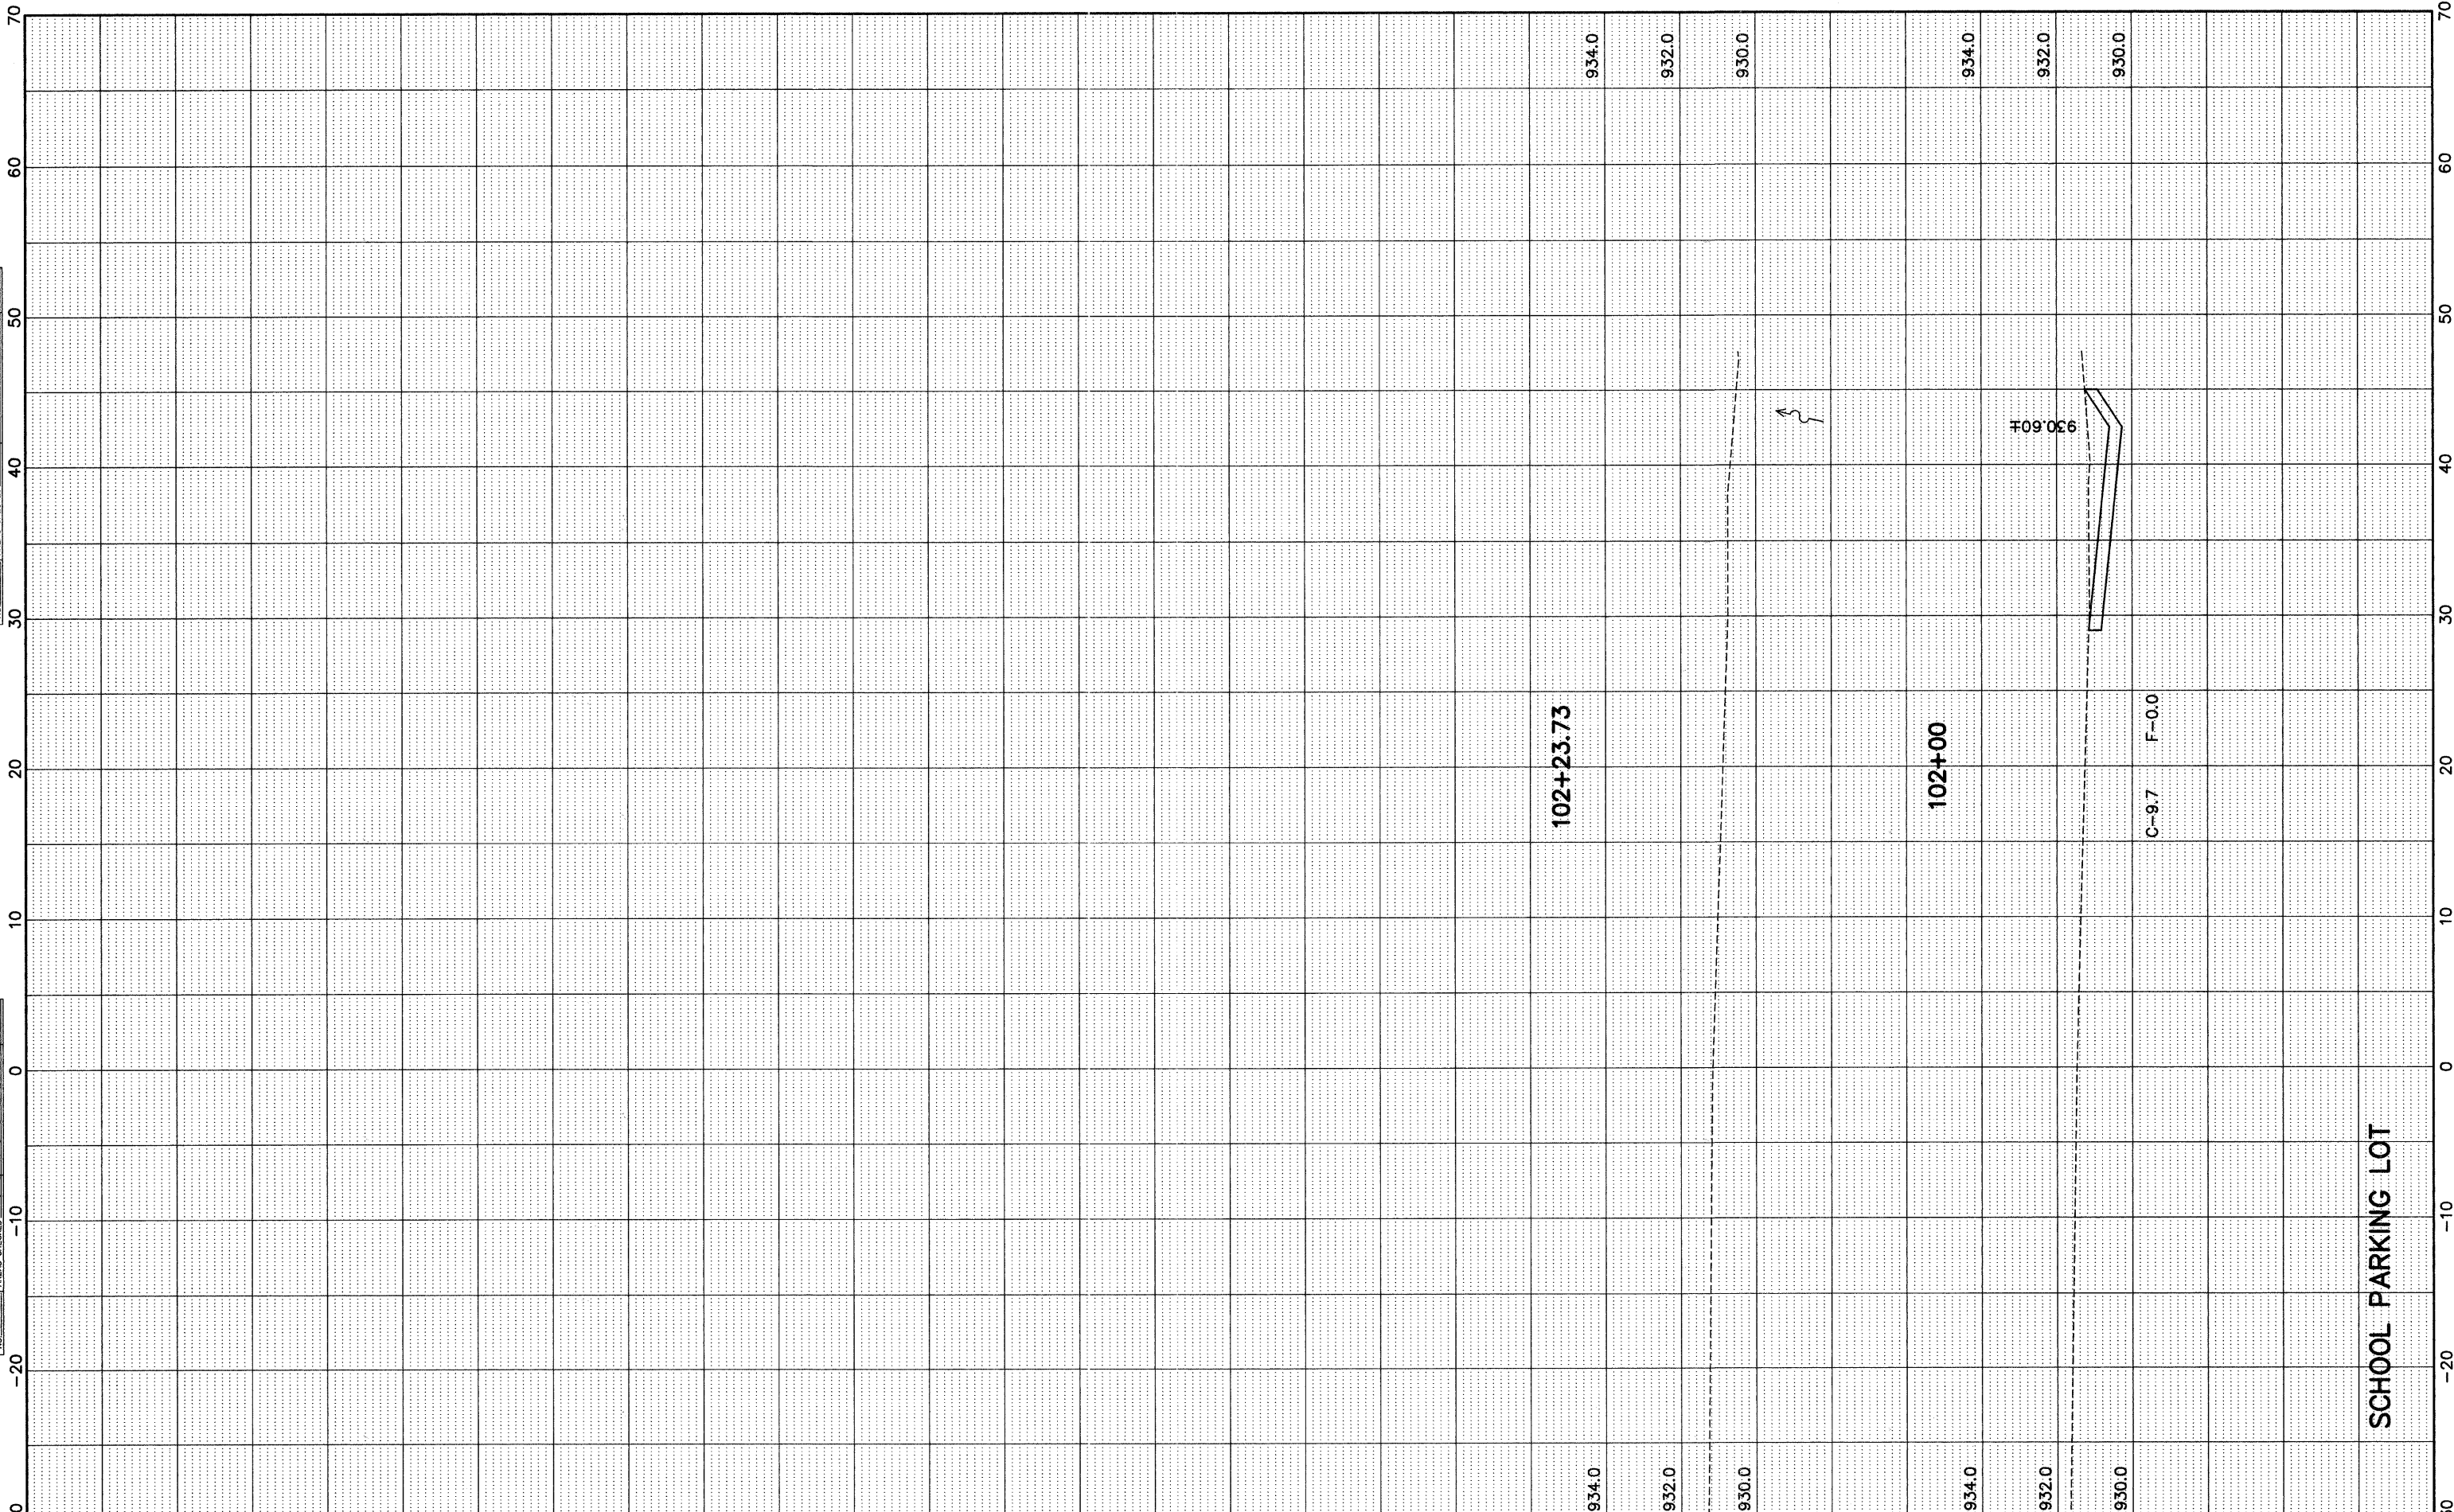

SCHOOL PARKING LOT

| | | | |
|--|-----------------|-----------------|--------------------|
| FILE NAME = P:\2010\100180\cod\Phase 2\dwg\100180-ah-ss-parking lot.dwg Apr 07, 2011 at 11:23 Layout: Parking-2 | USER NAME = | DESIGNED -- DAY | REVISED -- 9-16-10 |
| PLOT SCALE = | CHECKED -- MAS | DRAWN -- AC | REVISED -- 2-3-11 |
| PLOT DATE = | DATE -- 9-16-10 | | REVISED -- 4-6-11 |

STATE OF ILLINOIS
DEPARTMENT OF TRANSPORTATION



SCHOOL PARKING LOT
CROSS SECTIONS

SCALE: SHEET NO. OF SHEETS STA. 41+00 TO STA. 42+50

| F.A.U. RTE. | SECTION | COUNTY | TOTAL SHEETS | SHEET NO. |
|--------------------|----------------|---------|---|-----------|
| 033 | 10-00111-00-SW | MCHENRY | 19 | 7 |
| CONTRACT NO. 63565 | | | FED. ROAD DIST. NO. 1 ILLINOIS FED. AID PROJECT | |