


FINAL SURVEY	BY	DATE
SURVEYED		
PLOTTED		
NOTE BOOK		
AREAS		
AREAS CHECKED		
NO.		

ORIGINAL SURVEY	BY	DATE
SURVEYED		
PLOTTED		
NOTE BOOK		
AREAS		
AREAS CHECKED		
NO.		

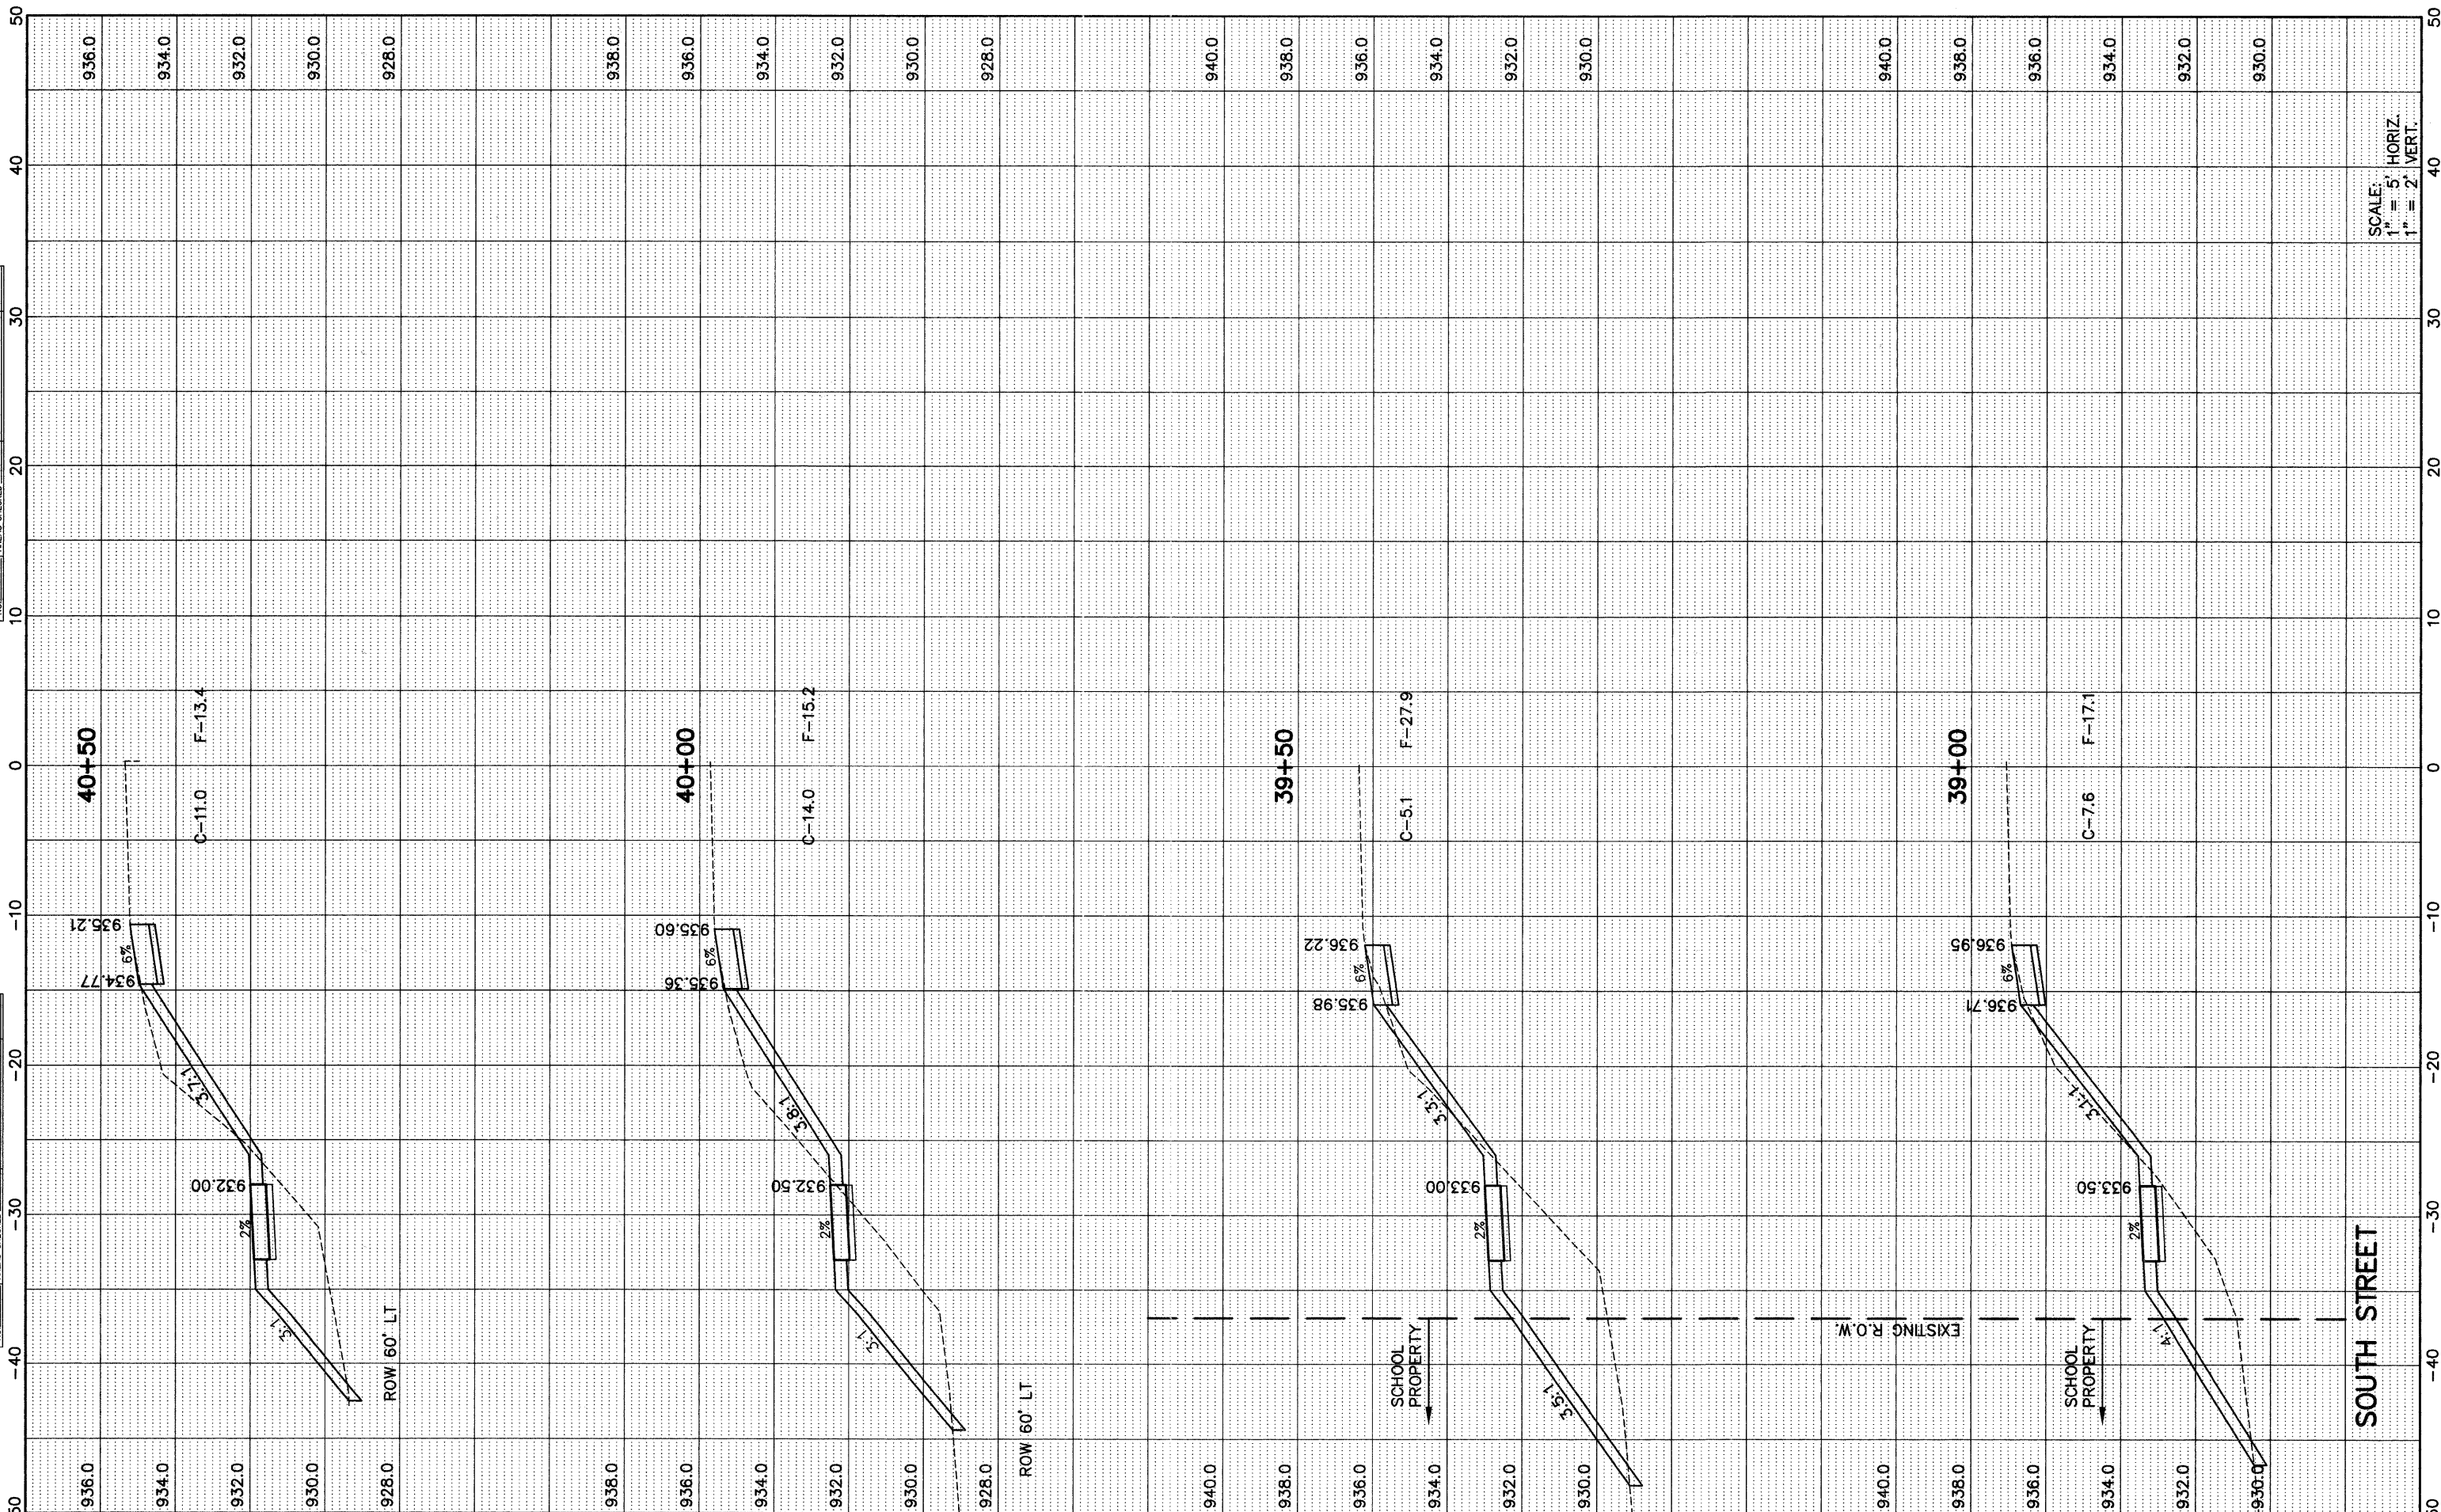

SCALE:
1" = 5' HORIZ.
1" = 2' VERT.

FILE NAME =	P:\2010\100180\cad\Phase 2\dwg\100180-sht-sw-south Bfootahldr.dwg
USER NAME =	
DESIGNED - DAY	REVISD - 9-16-10
DRAWN - AC	REVISD - 2-3-11
CHECKED - MAS	REVISD - 3-11-11
DATE - 9-16-10	REVISD - 4-6-11
PLOT SCALE =	
PLOT DATE =	

STATE OF ILLINOIS
DEPARTMENT OF TRANSPORTATION



SOUTH STREET
CROSS SECTIONS

SCALE: SHEET NO. OF SHEETS STA. 39+00 TO STA. 40+50

F.A.U. RTE.	SECTION	COUNTY	TOTAL SHEETS	SHEET NO.
033	10-00111-00-SW	MCHENRY	19	9
CONTRACT NO. 63565				
FED. ROAD DIST. NO. 1 ILLINOIS FED. AID PROJECT				