


PLAN	SURVEYED	DATE
	PLOTTED	
	CHECKED	
	BY	
	NO.	
	DATE	


PROFILE	SURVEYED	DATE
	PLOTTED	
	CHECKED	
	BY	
	NO.	
	DATE	

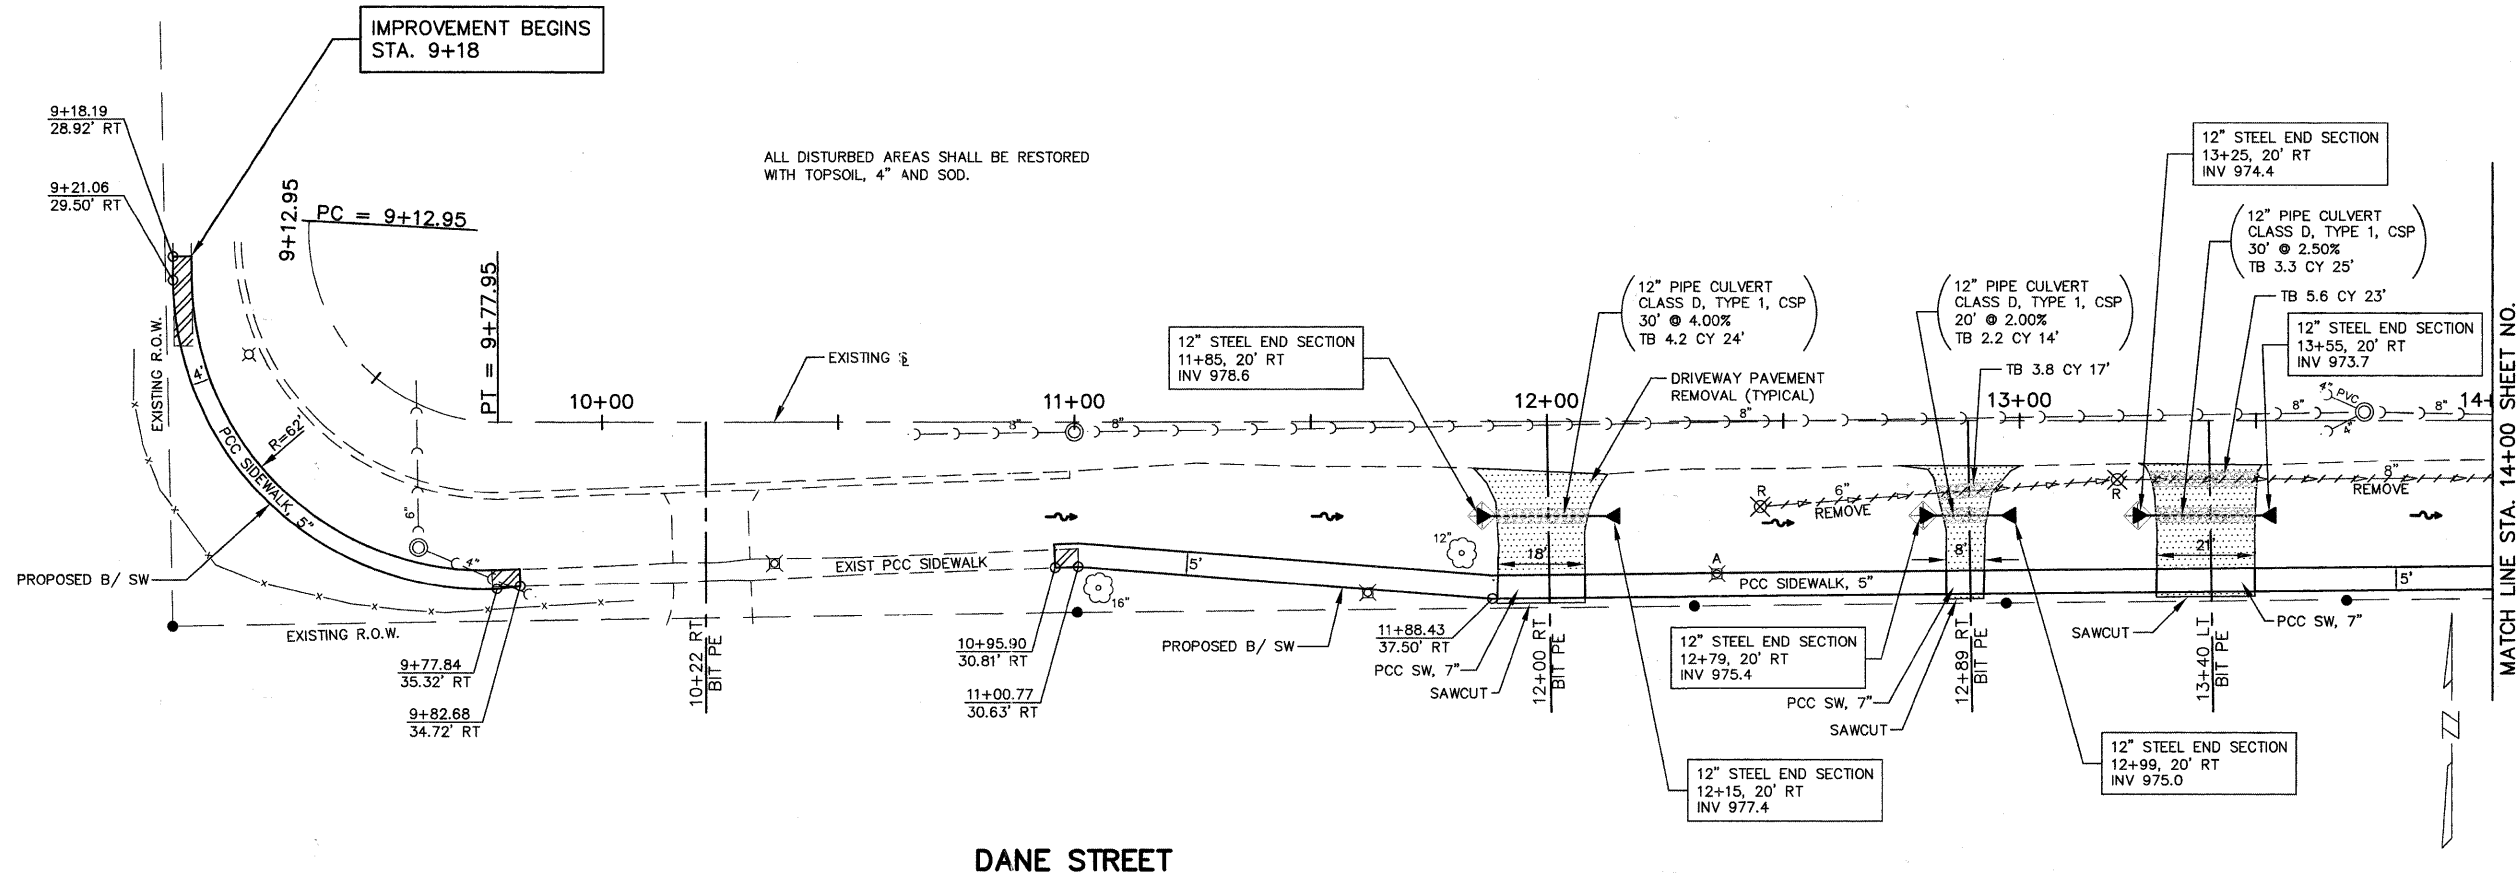

BENCHMARK:
MAG NAIL IN DANE ST. 1.6' S. OF N. EDGE
OF PAVEMENT JUST SOUTH OF ASPHALT
DRIVEWAY TO RESIDENCE #682 DANE ST.
ELEVATION: 968.30

DANE STREET

SCALE: 1"=20'

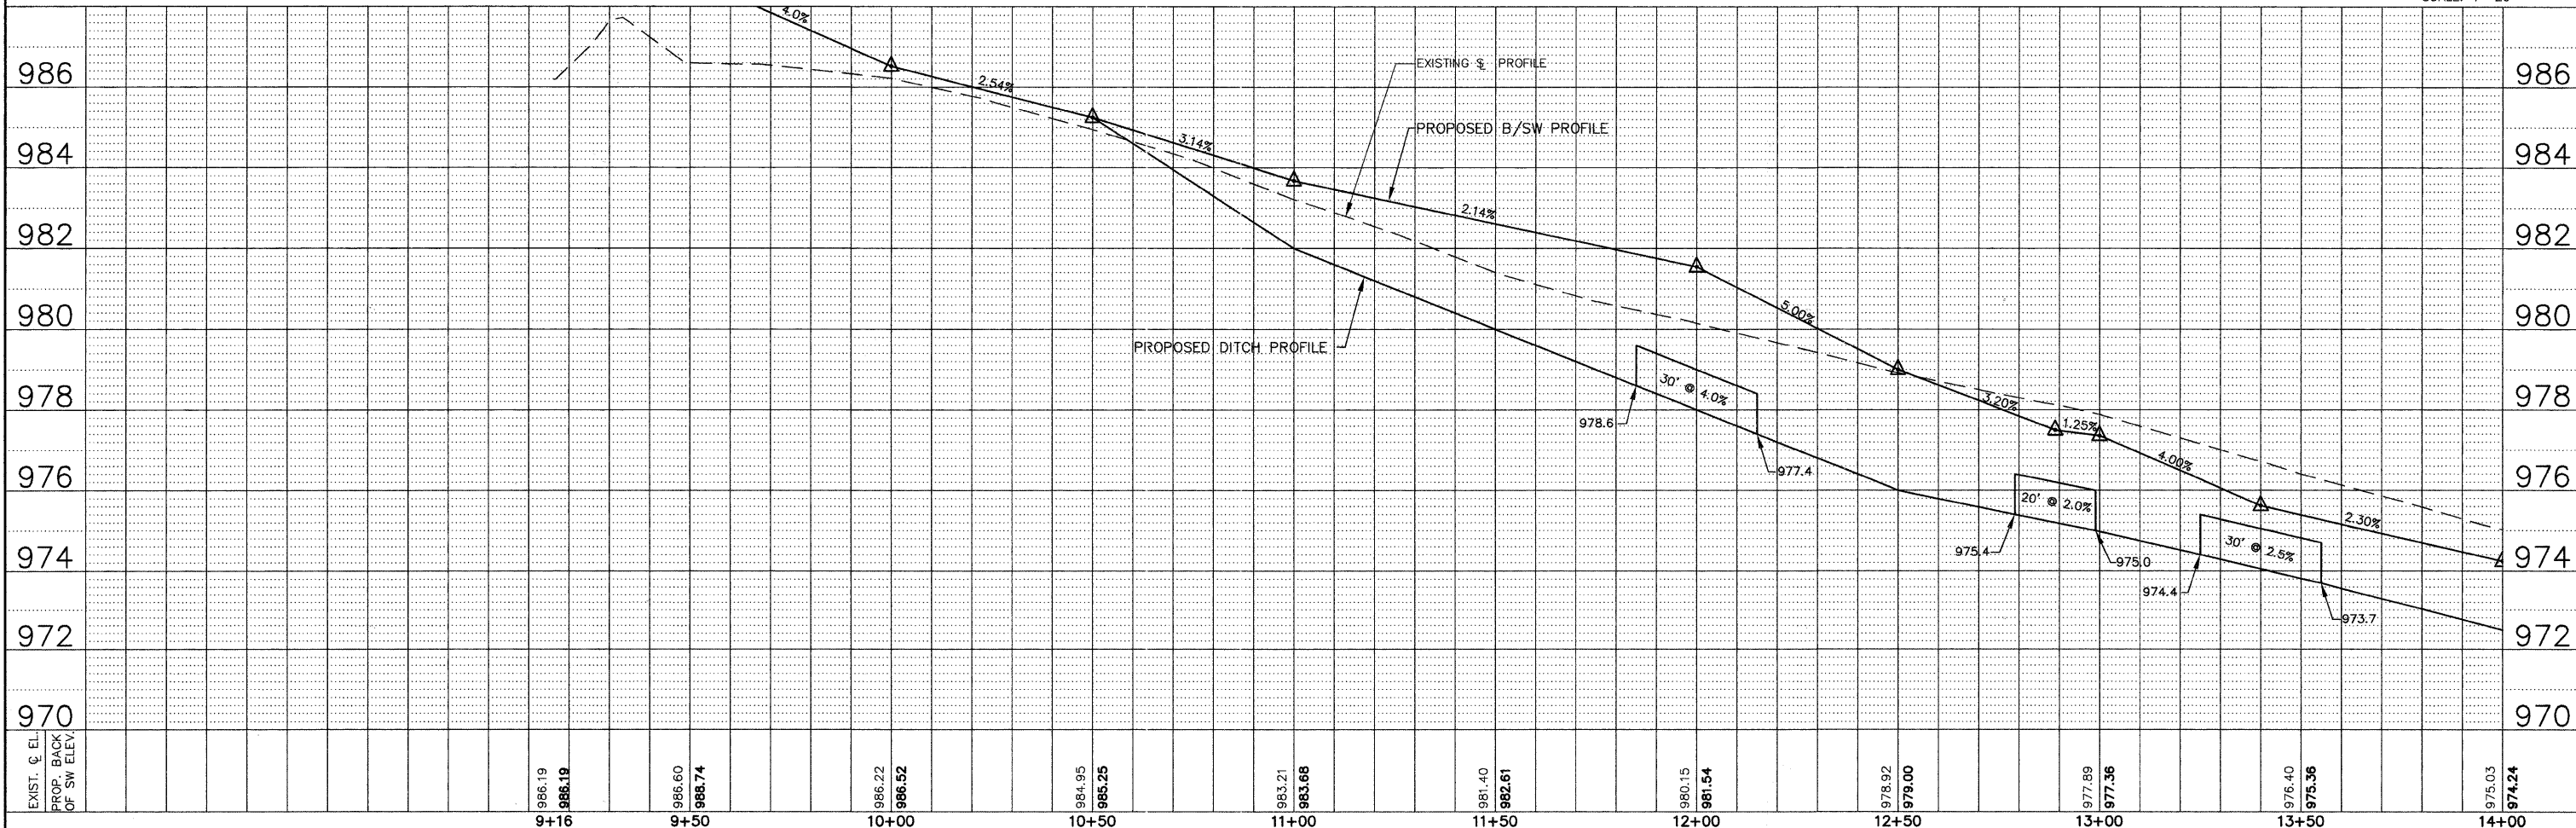

FILE NAME =	USER NAME =	DESIGNED - DAY	REVISED - 9-20-10	STATE OF ILLINOIS DEPARTMENT OF TRANSPORTATION		DANE STREET		F.A.U. R.T.E.	SECTION	COUNTY	TOTAL SHEETS	SHEET NO.
PLOT SCALE =	DRAWN - AC	REVISED - 2-3-11				033	10-00111-00-SW	MCHENRY	19	11		
PLOT DATE =	CHECKED - MAS	REVISED - 3-11-11				CONTRACT NO. 63565						
	DATE - 9-20-10	REVISED -				ILLINOIS FED. AID PROJECT						