


FINAL SURVEY	BY	DATE
NOTE BOOK		
NO.		
SURVEYED		
PLANNED		
AREAS		
CHECKED		

ORIGINAL SURVEY	BY	DATE
NOTE BOOK		
NO.		
SURVEYED		
PLANNED		
AREAS		
CHECKED		

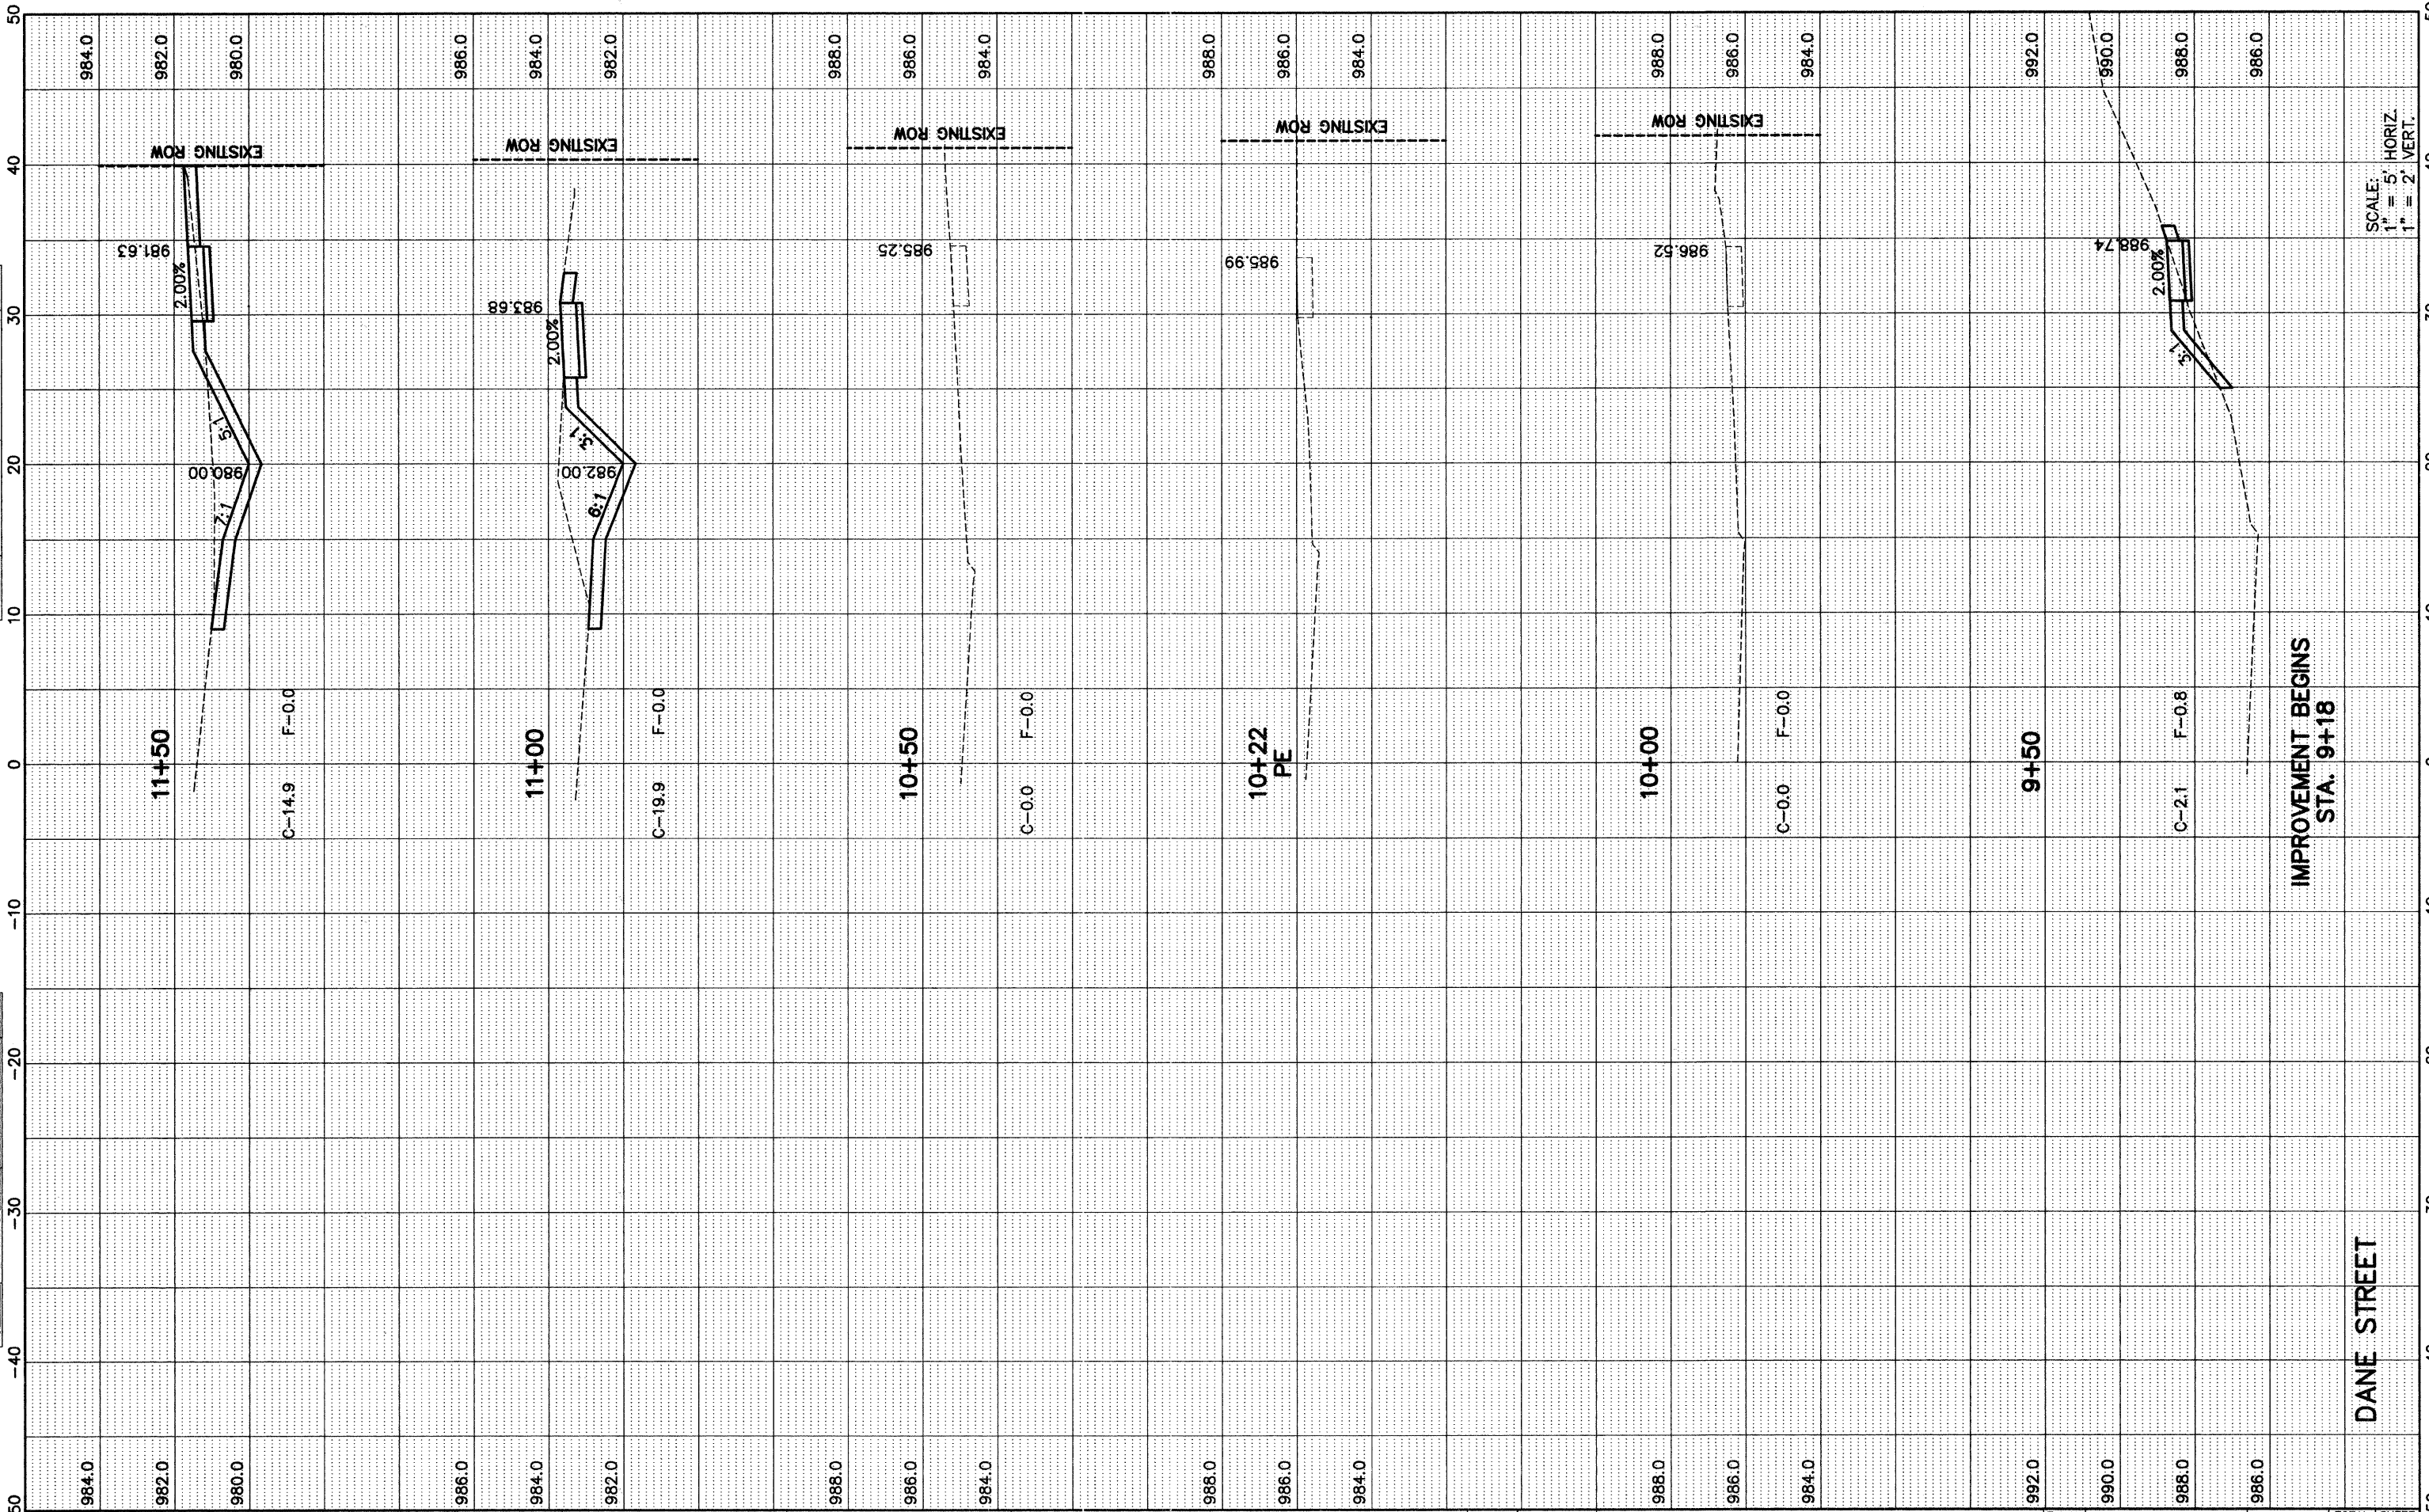

SCALE:
1" = 5' HORIZ.
1" = 2' VERT.

FILE NAME = P:\2010\100180\cod\Phase 2\dwg\100180-ah1-xs-dane.dwg
Feb 07, 2011 at 9:24
Layout: Dane-1, Login Name: addelec

USER NAME =	DESIGNED - DAY	REVISED - 9-20-10
	DRAWN - AC	REVISED - 2-3-11
PLOT SCALE =	CHECKED - MAS	REVISED -
PLOT DATE =	DATE - 9-20-10	REVISED -

STATE OF ILLINOIS
DEPARTMENT OF TRANSPORTATION



DANE STREET
CROSS SECTIONS
SCALE: SHEET NO. OF SHEETS STA. 9+50 TO STA. 11+50

F.A.U. RTE.	SECTION	COUNTY	TOTAL SHEETS	SHEET NO.
033	10-00111-00-SW	MCHENRY	19	13
FED. ROAD DIST. NO.		ILLINOIS FED. AID PROJECT		
		CONTRACT NO. 63565		