


FINAL SURVEY	DATE
SURVEYED	BY
NOTE BOOK	NO.
AREAS CHECKED	AREAS CHECKED

ORIGINAL SURVEY	DATE
SURVEYED	BY
NOTE BOOK	NO.
AREAS CHECKED	AREAS CHECKED

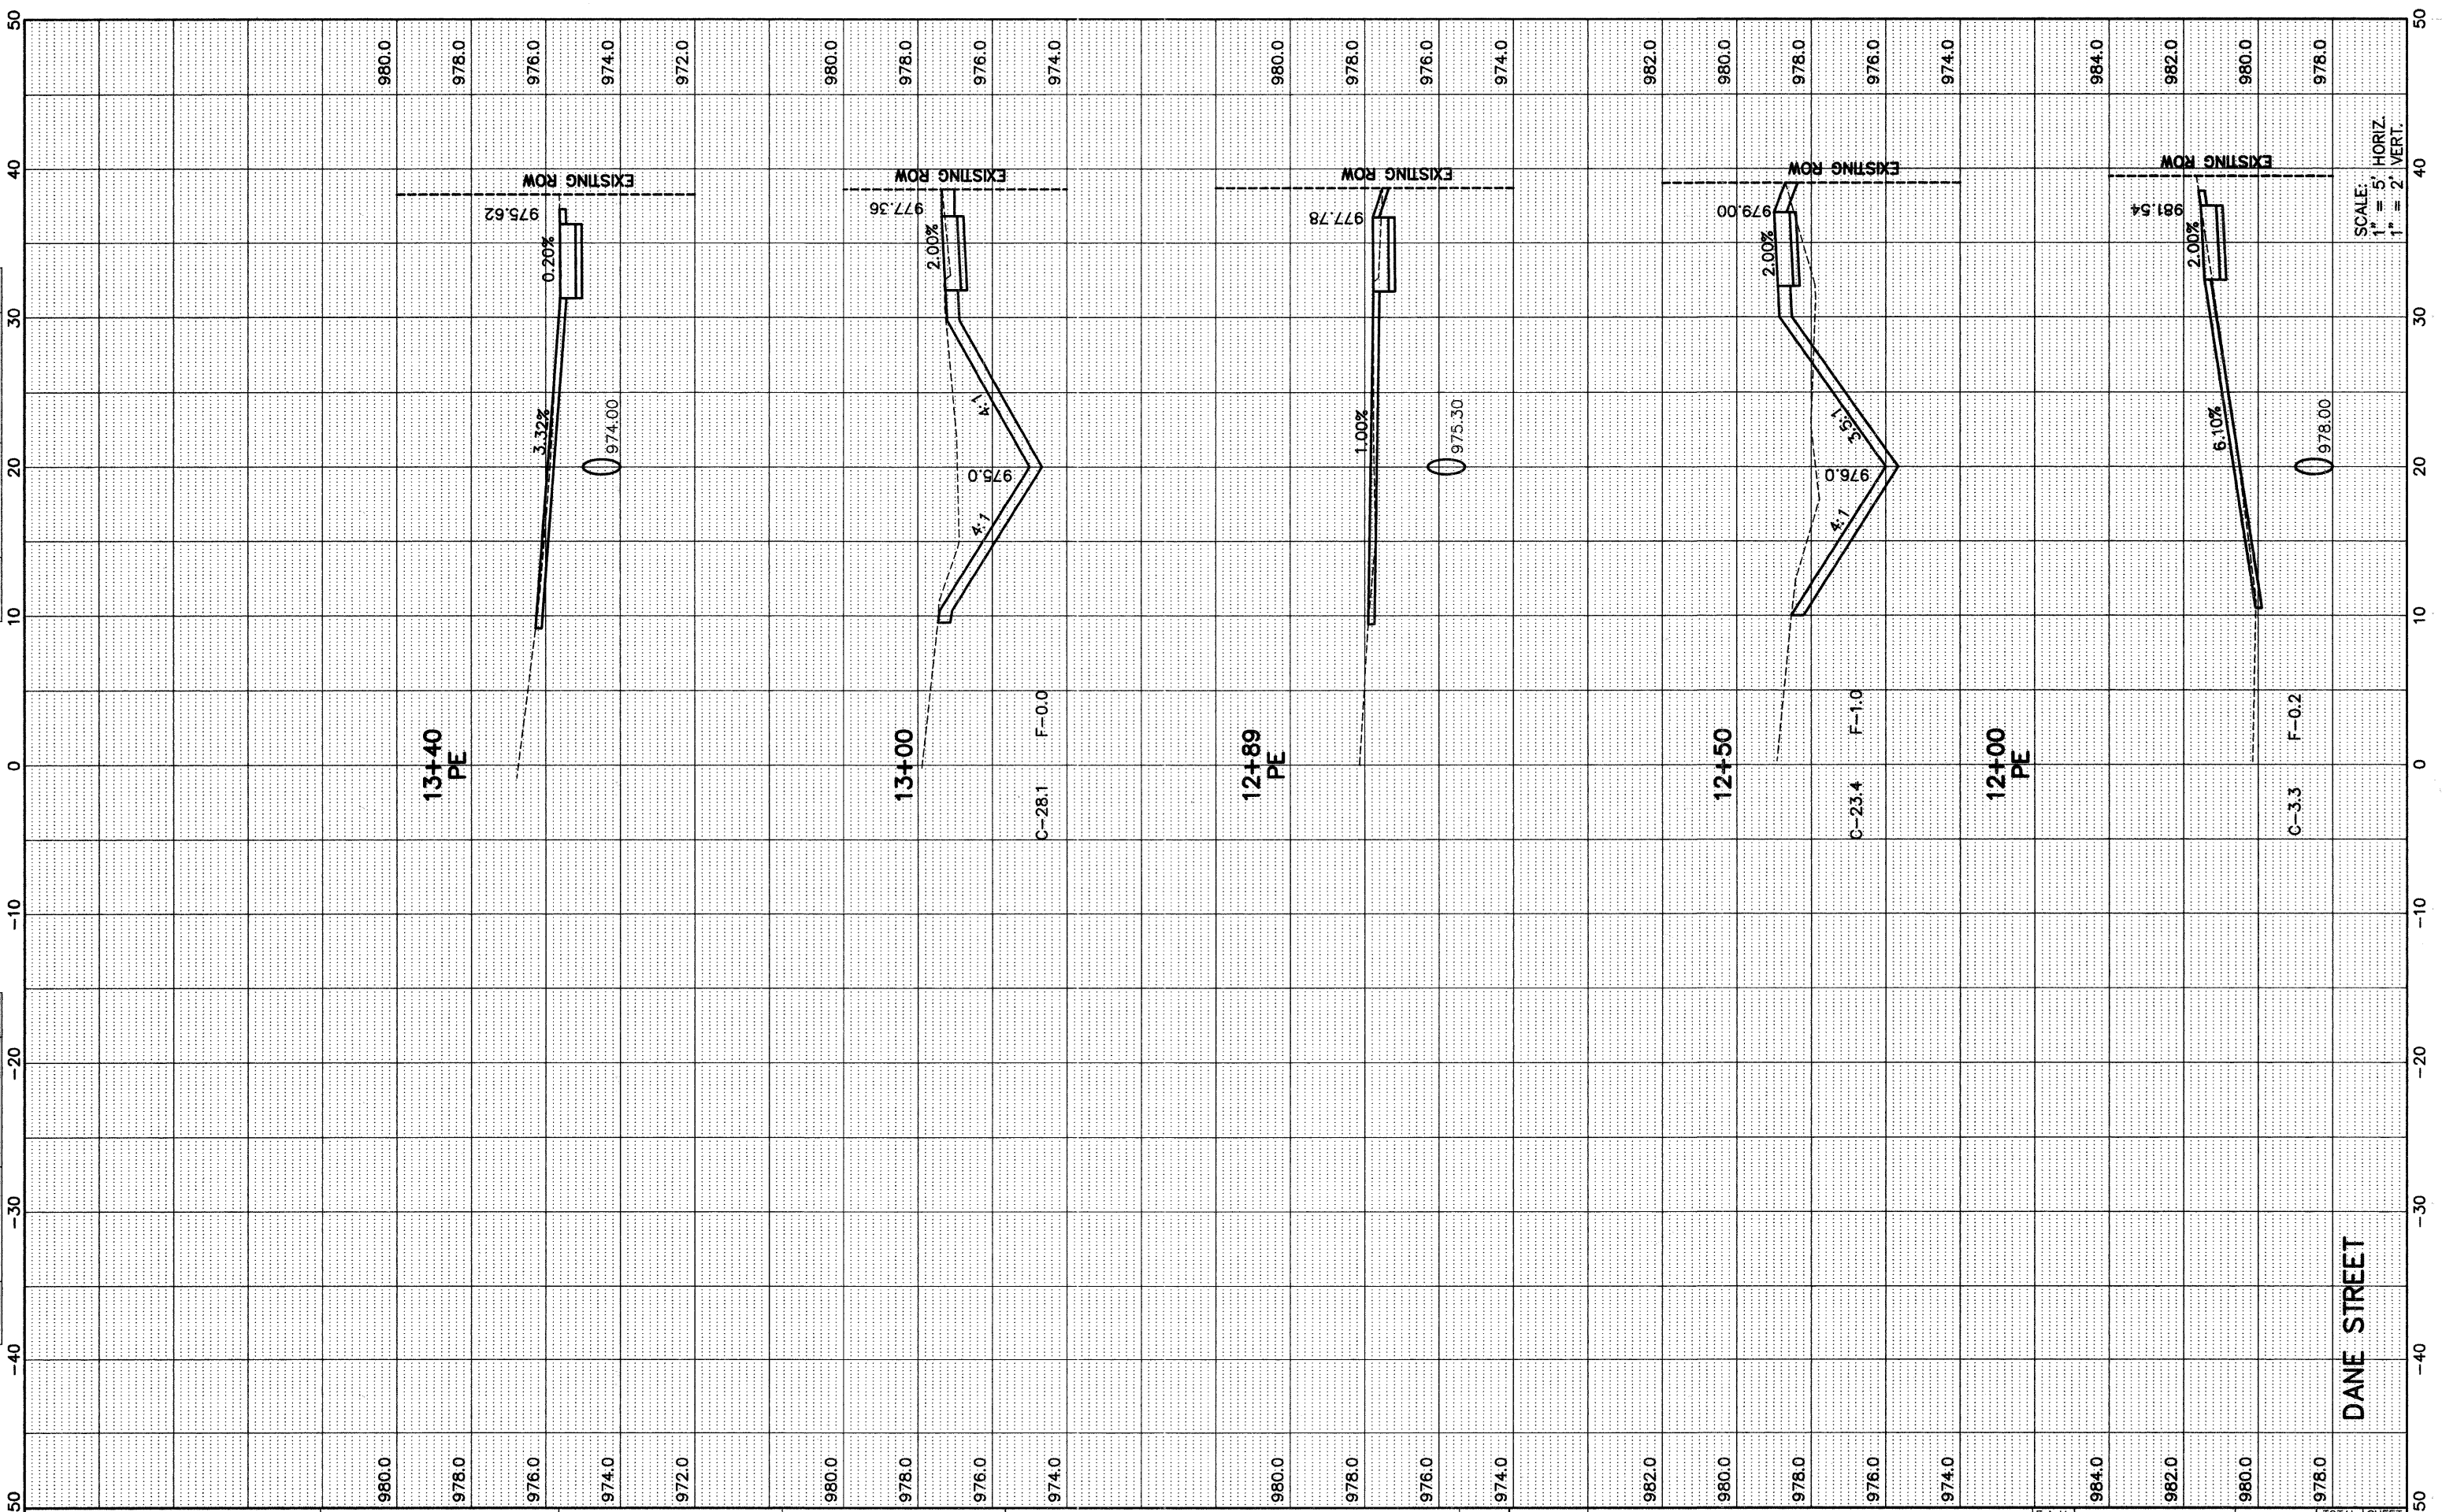

DANE STREET

SCALE:
1" = 5' HORIZ.
1" = 2' VERT.

FILE NAME = P:\2010\100180\cad\Phase 2\dwg\100180-sht-xs-dane.dwg Feb 07, 2011 at 10:45 Layout: Dane-2, Login Name: adelac	USER NAME =	DESIGNED - DAY	REVISED - 9-20-10
		DRAWN - AC	REVISED - 2-3-11
	PLOT SCALE =	CHECKED - MAS	REVISED -
	PLOT DATE =	DATE - 9-20-10	REVISED -

**STATE OF ILLINOIS
DEPARTMENT OF TRANSPORTATION**



**DANE STREET
CROSS SECTIONS**

SCALE: SHEET NO. OF SHEETS STA. 12+00 TO STA. 13+40

F.A.U. RTE.	SECTION	COUNTY	TOTAL SHEETS	SHEET NO.
033	10-00111-00-SW	MCHENRY	19	14
CONTRACT NO. 63565			ILLINOIS FED. AID PROJECT	