


FINAL SURVEY	BY	DATE
PLOTTED		
NOTE BOOK		
AREAS		
AREAS CHECKED		
NO.		

ORIGINAL SURVEY	BY	DATE
PLOTTED		
NOTE BOOK		
AREAS		
AREAS CHECKED		
NO.		

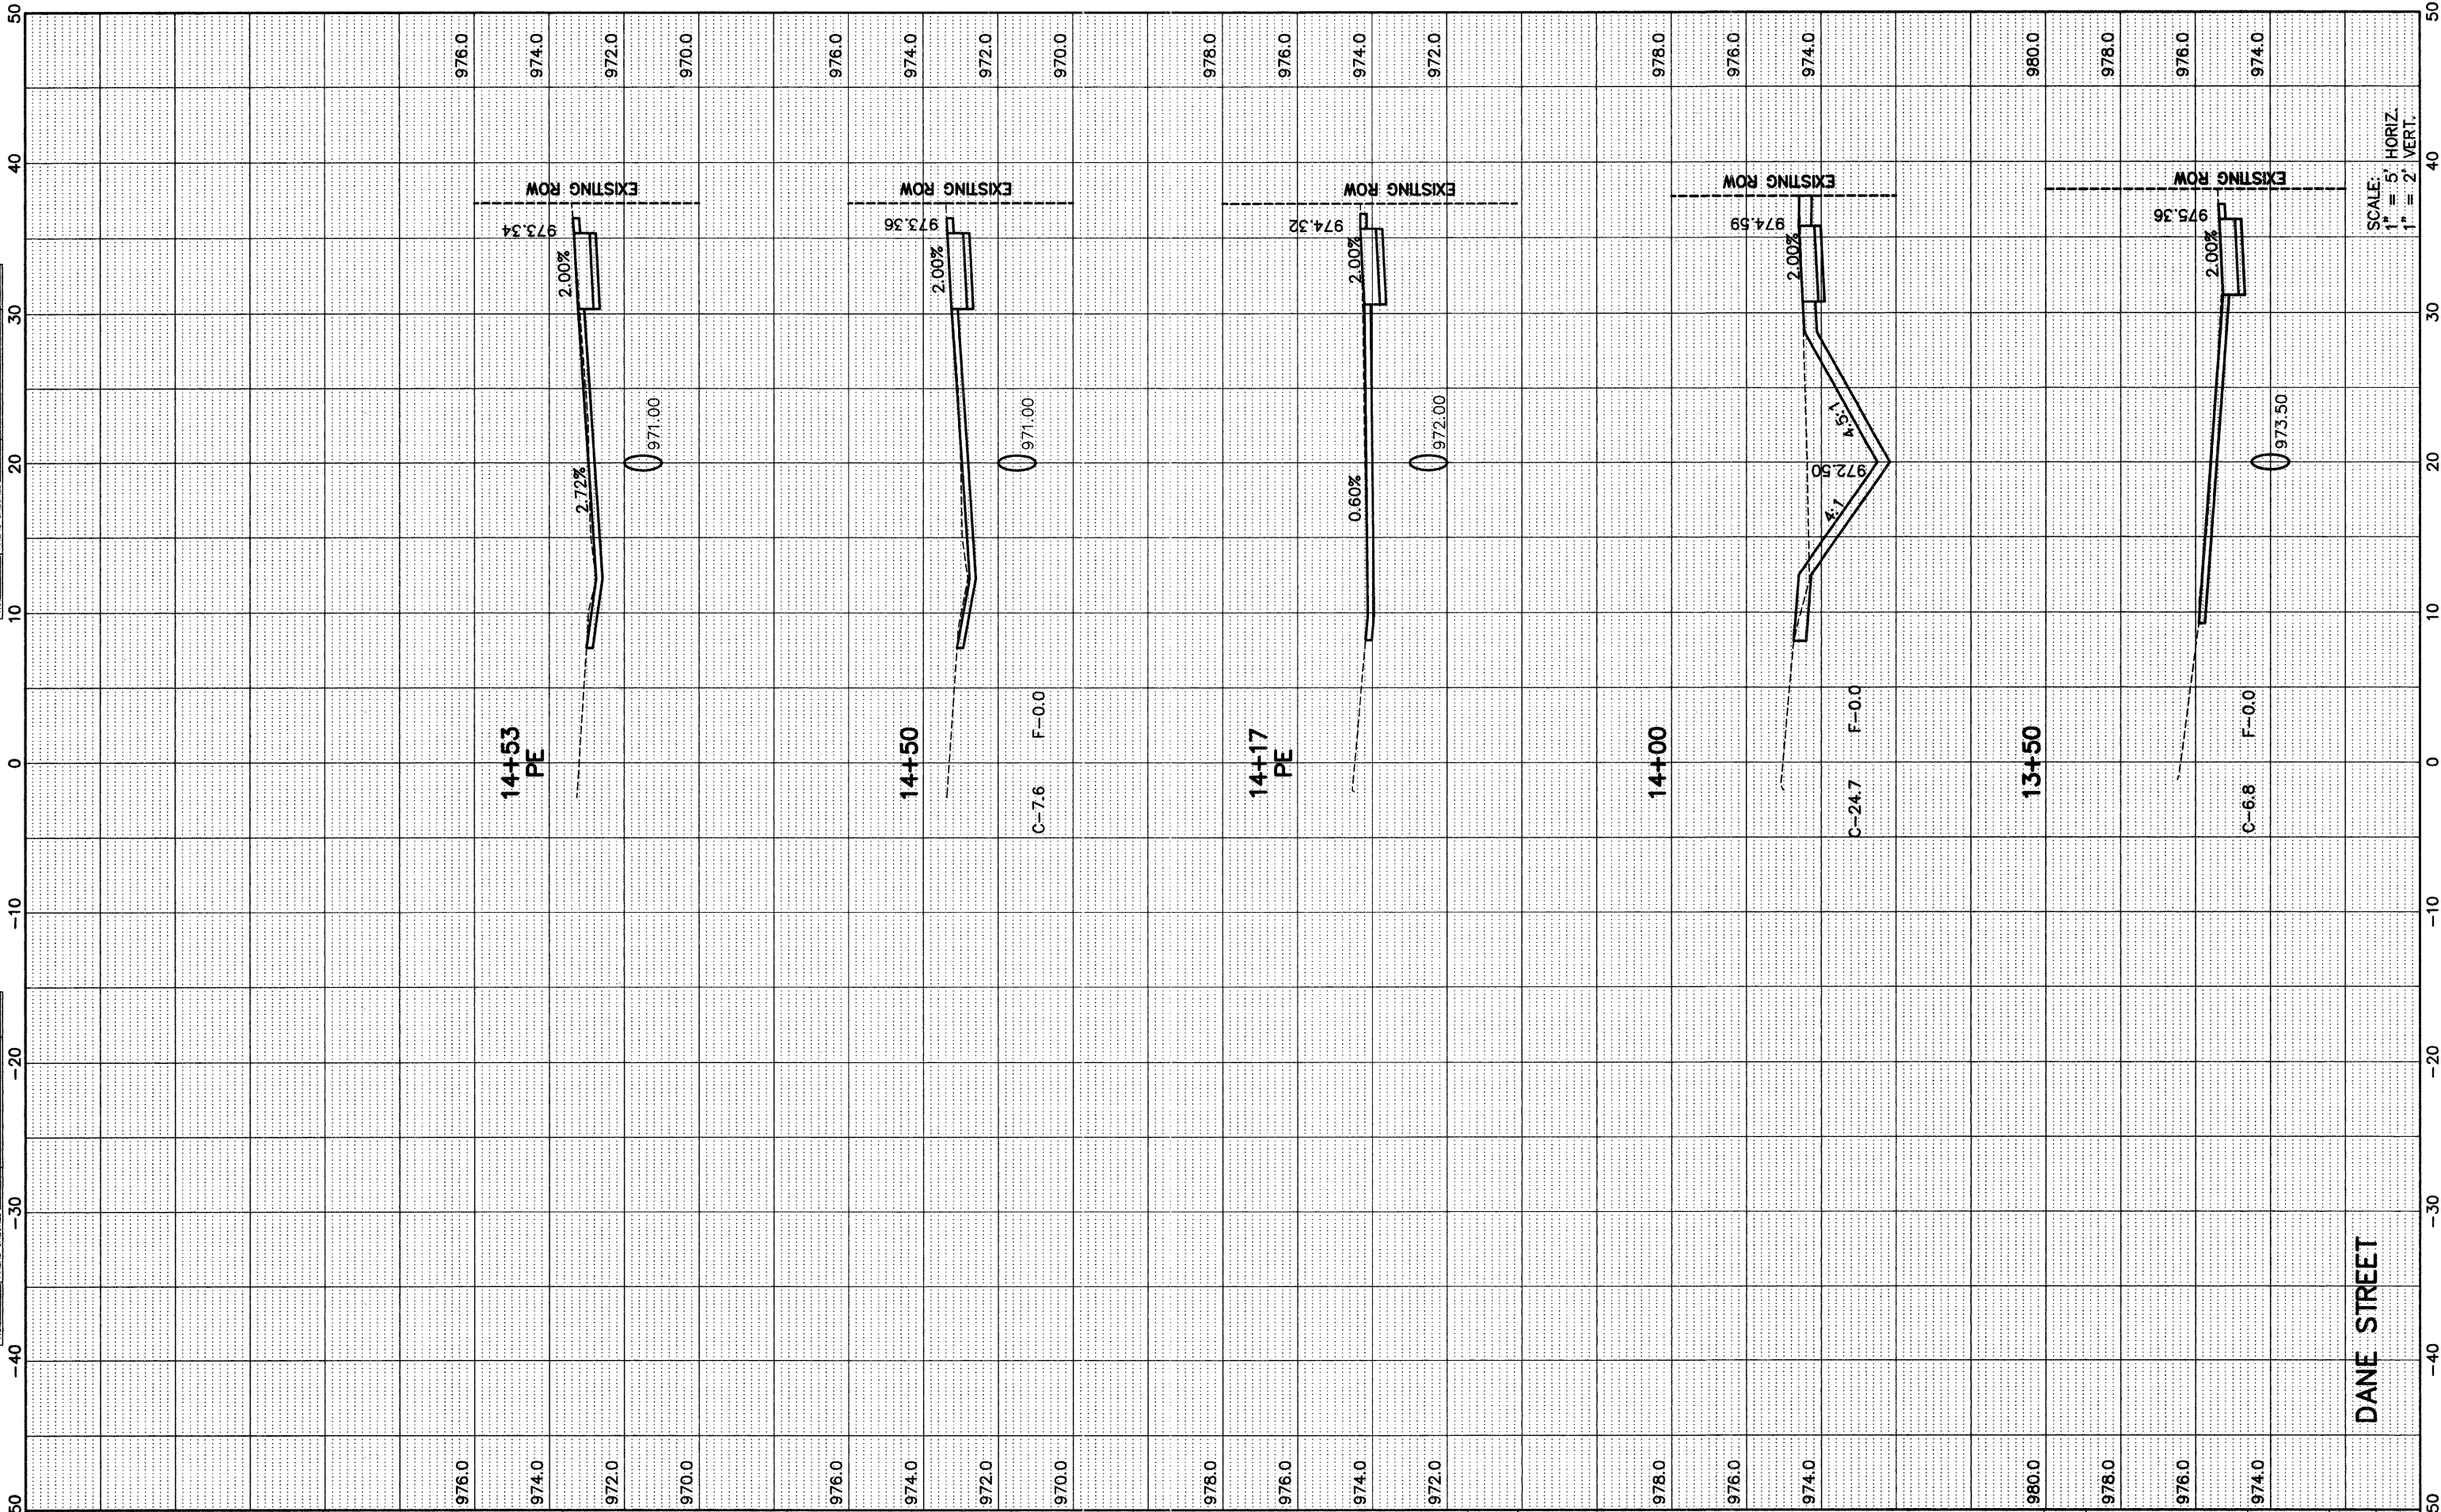

DANE STREET

SCALE: 1" = 5' HORIZ.
1" = 2' VERT.

FILE NAME = P:\2010\100180\cod\Phase 2\dwg\100180-sht-xs-dane.dwg Feb 07, 2011 at 10:56 Layout: Dane-3, Login Name: adela	USER NAME =	DESIGNED - DAY	REVISED - 9-20-10
		DRAWN - AC	REVISED - 2-3-11
		CHECKED - MAS	REVISED -
		DATE - 9-20-10	REVISED -

STATE OF ILLINOIS
DEPARTMENT OF TRANSPORTATION



SCALE:	SHEET NO. OF SHEETS	STA. 13+50 TO STA. 14+53
--------	---------------------	--------------------------

F.A.U. RTE.	SECTION	COUNTY	TOTAL SHEETS	SHEET NO.
033	10-00111-00-SW	MCHENRY	19	15
FED. ROAD DIST. NO.		ILLINOIS FED. AID PROJECT		
		CONTRACT NO. 63565		