


| | | |
|--------------|---------------|------|
| FINAL SURVEY | SURVEYED | DATE |
| NOTE BOOK | PLOTTED | |
| NO. | TEMPLATE | |
| | AREAS CHECKED | |

| | | |
|-----------------|---------------|------|
| ORIGINAL SURVEY | SURVEYED | DATE |
| NOTE BOOK | PLOTTED | |
| NO. | TEMPLATE | |
| | AREAS CHECKED | |

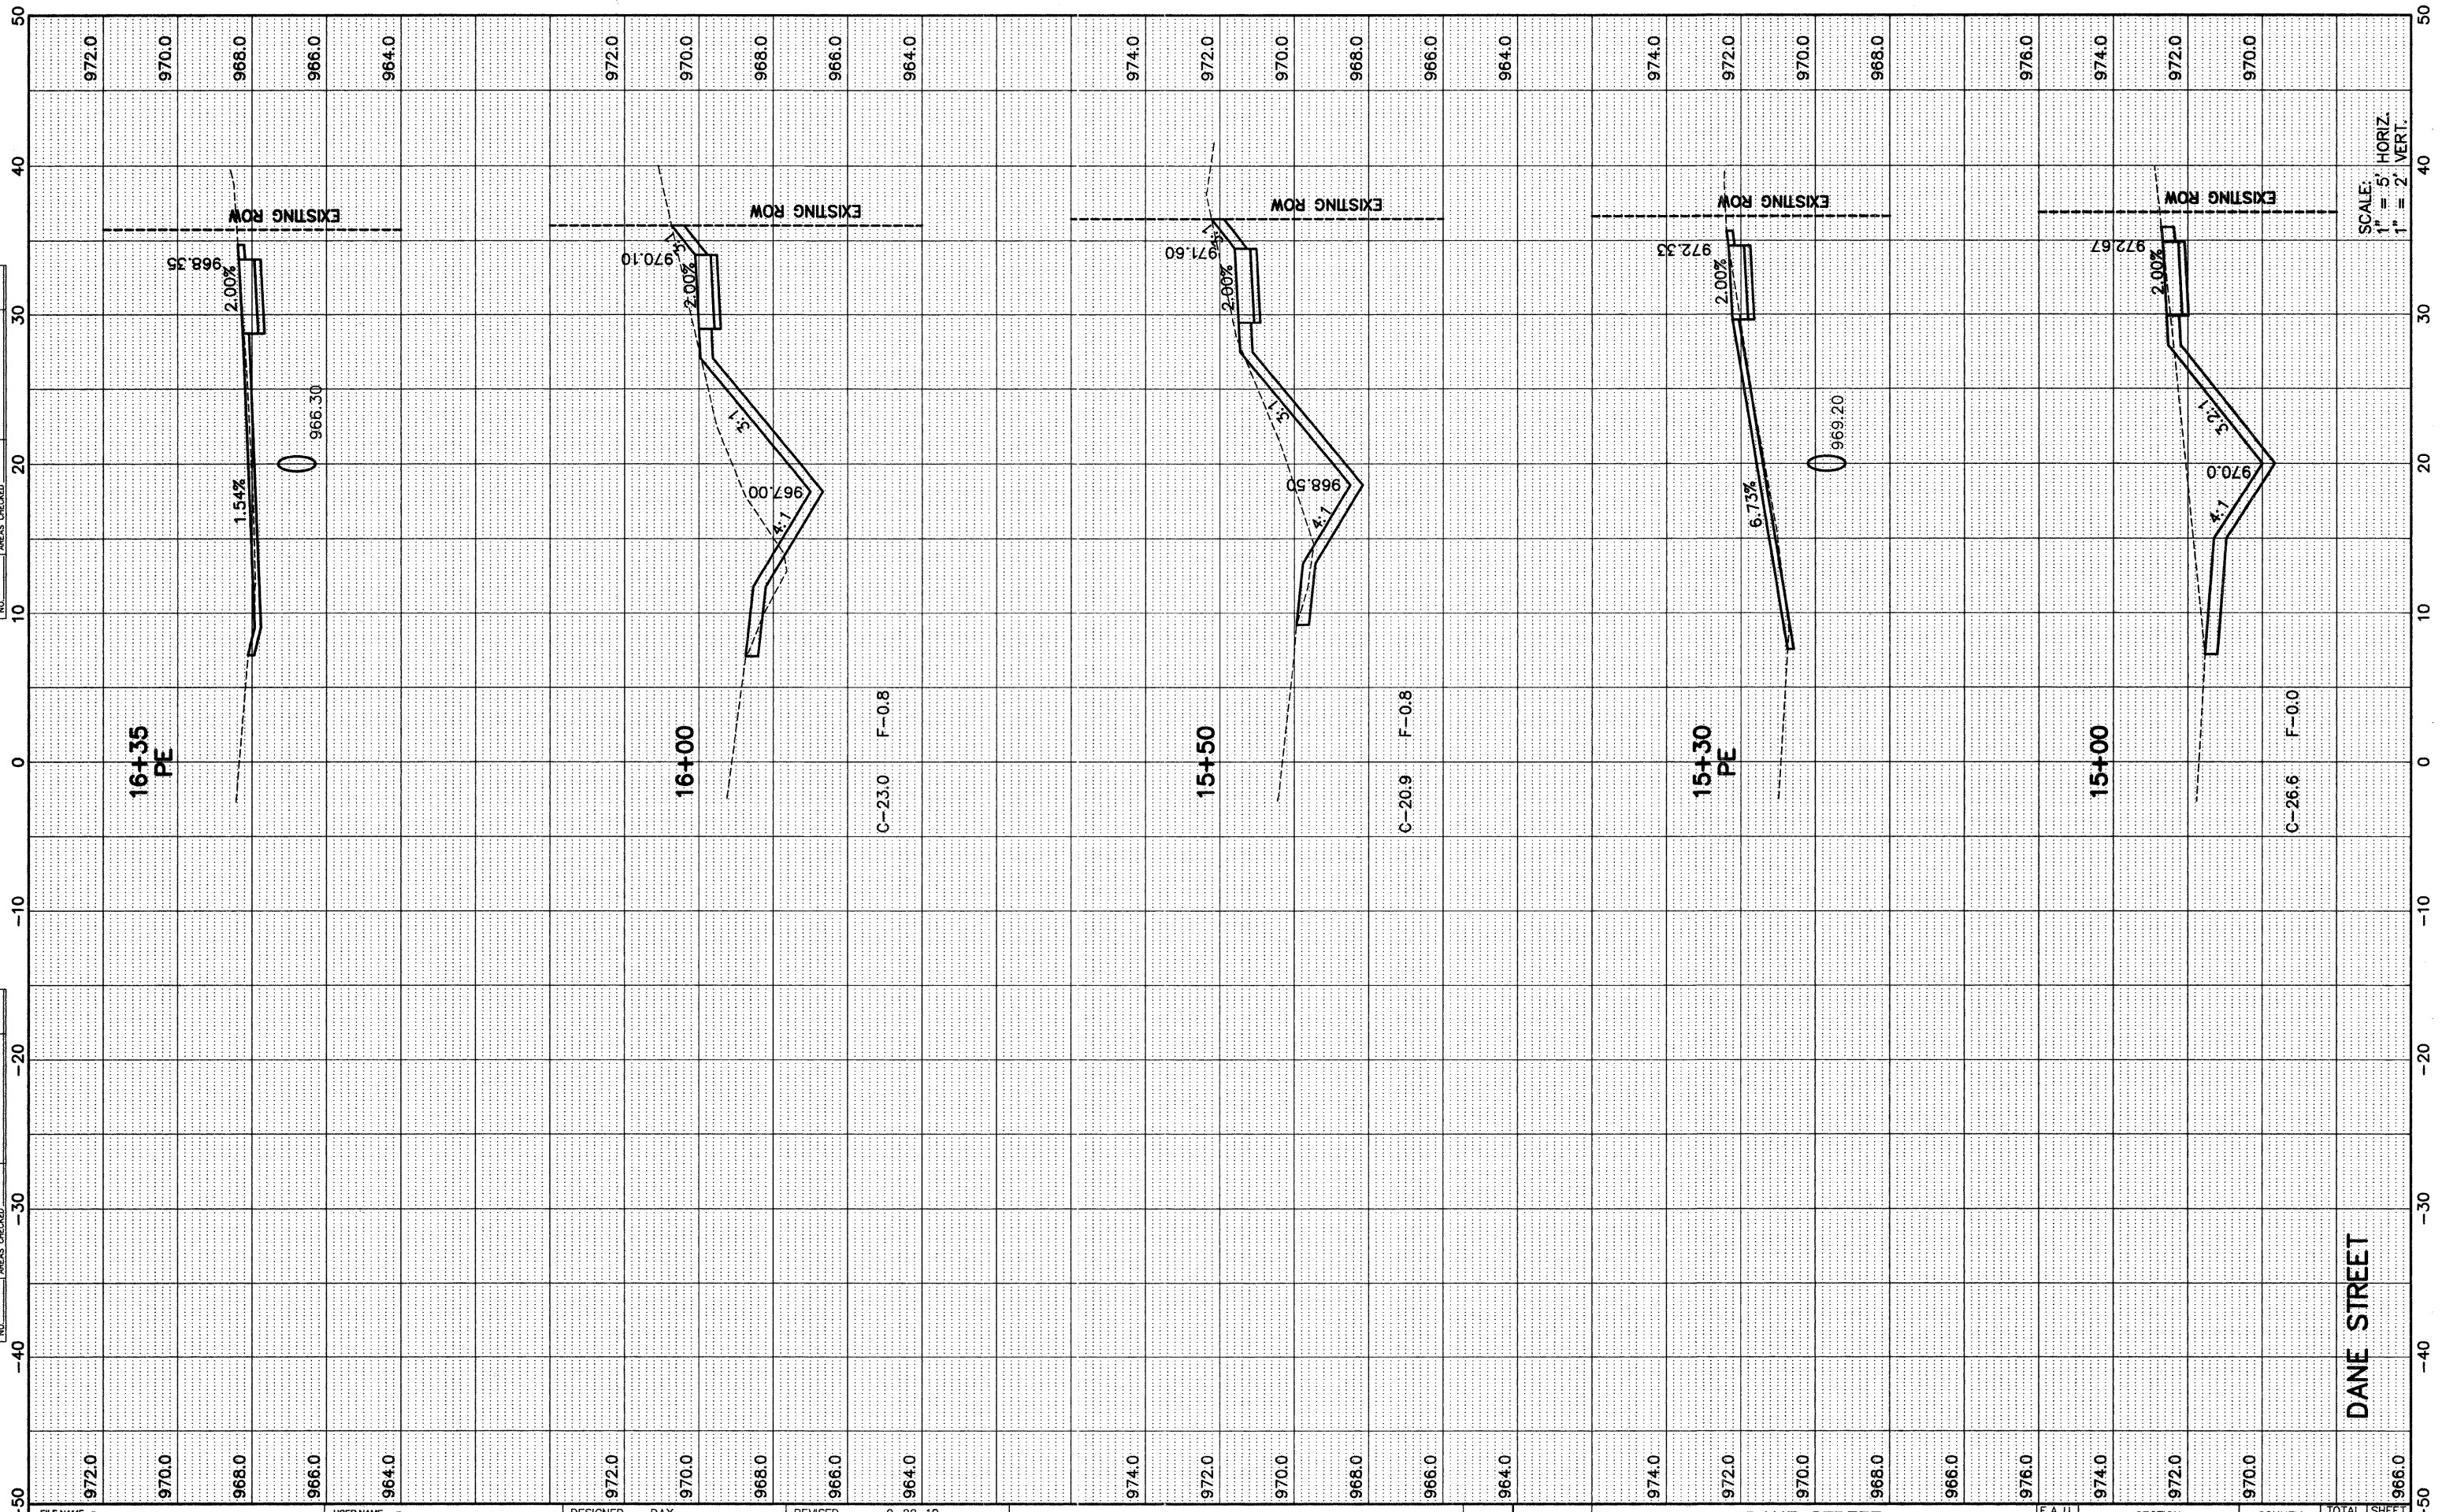

SCALE:
1" = 5' HORIZ.
1" = 2' VERT.

DANE STREET

| | | | |
|---|--------------|----------------|-------------------|
| FILE NAME = P:\2010\100180\cad\Phase 2\dwg\100180-sht-xs-dane.dwg | USER NAME = | DESIGNED - DAY | REVISED - 9-20-10 |
| Feb 07, 2011 at 10:56 | | DRAWN - AC | REVISED - 2-3-11 |
| Layout: Dane-4, Login Name: adelac | PLOT SCALE = | CHECKED - MAS | REVISED - |
| | PLOT DATE = | DATE - 9-20-10 | REVISED - |

STATE OF ILLINOIS
DEPARTMENT OF TRANSPORTATION



DANE STREET
CROSS SECTIONS

| | | | | |
|--------------------|------------------------|---------------------------|-----------------|--------------|
| F.A.U. RTE. 033 | SECTION 10-00111-00-SW | COUNTY MCHENRY | TOTAL SHEETS 19 | SHEET NO. 16 |
| CONTRACT NO. 63565 | | ILLINOIS FED. AID PROJECT | | |

SCALE: SHEET NO. OF SHEETS STA. 15+00 TO STA. 16+35