


ORIGINAL SURVEY NO.	DATE
SURVEYED	
PLOTTED	
TEMPLATE	
NOTE BOOK	
AREAS CHECKED	

ORIGINAL SURVEY NO.	DATE
SURVEYED	
PLOTTED	
TEMPLATE	
NOTE BOOK	
AREAS CHECKED	

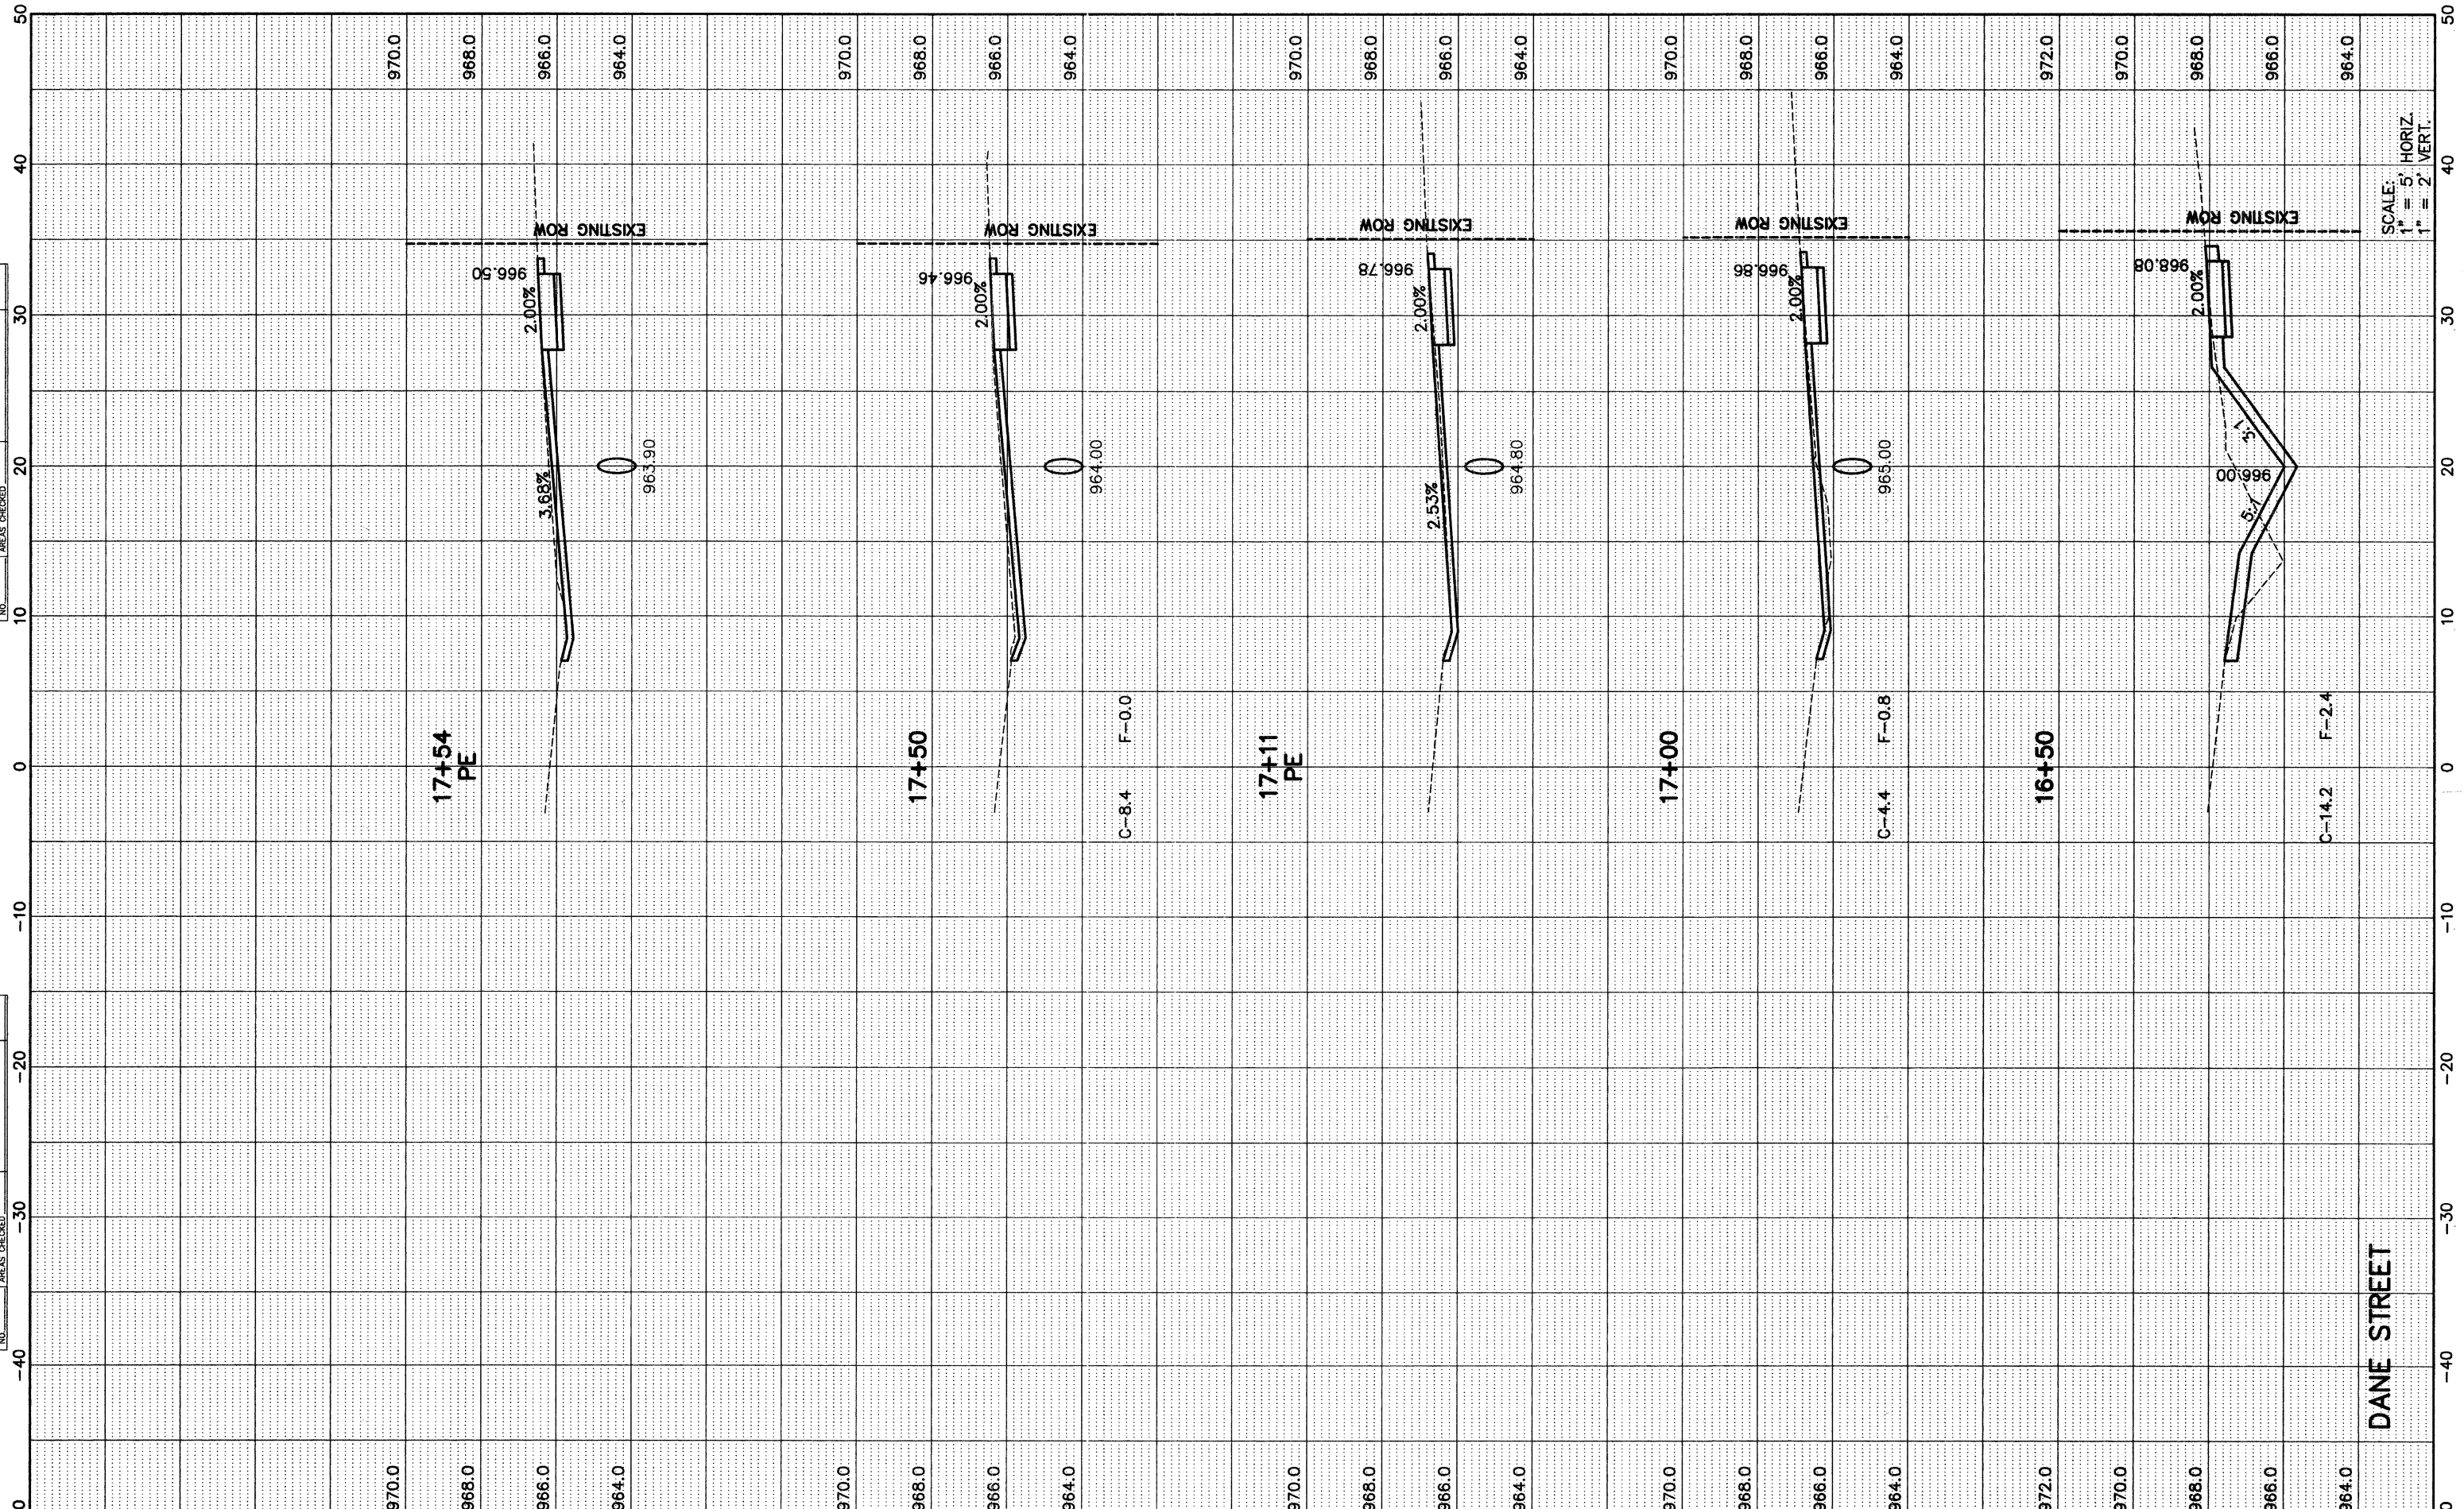

DANE STREET

SCALE:
1" = 5' HORIZ.
1" = 2' VERT.

FILE NAME = P:\2010\100180\cad\Phase 2\dwg\100180-sht-xs-done.dwg
 Feb 07, 2011 at 10:56
 Layout: Done-5, Login Name: odeloc

USER NAME =	DESIGNED - DAY	REVISED - 9-20-10
	DRAWN - AC	REVISED - 2-3-11
PLOT SCALE =	CHECKED - MAS	REVISED -
PLOT DATE =	DATE - 9-20-10	REVISED -

STATE OF ILLINOIS
DEPARTMENT OF TRANSPORTATION



DANE STREET
CROSS SECTIONS

SCALE: SHEET NO. OF SHEETS STA. 16+50 TO STA. 17+54

F.A.U. RTE.	SECTION	COUNTY	TOTAL SHEETS	SHEET NO.
033	10-00111-00-SW	MCHENRY	19	17
FED. ROAD DIST. NO.		ILLINOIS FED. AID PROJECT		
		CONTRACT NO. 63565		