


FINAL SURVEY	SURVEYED	BY	DATE
NOTE BOOK	PLOTTED		
NO.	TEMPLATE		
	AREAS CHECKED		

ORIGINAL SURVEY	SURVEYED	BY	DATE
NOTE BOOK	PLOTTED		
NO.	TEMPLATE		
	AREAS CHECKED		

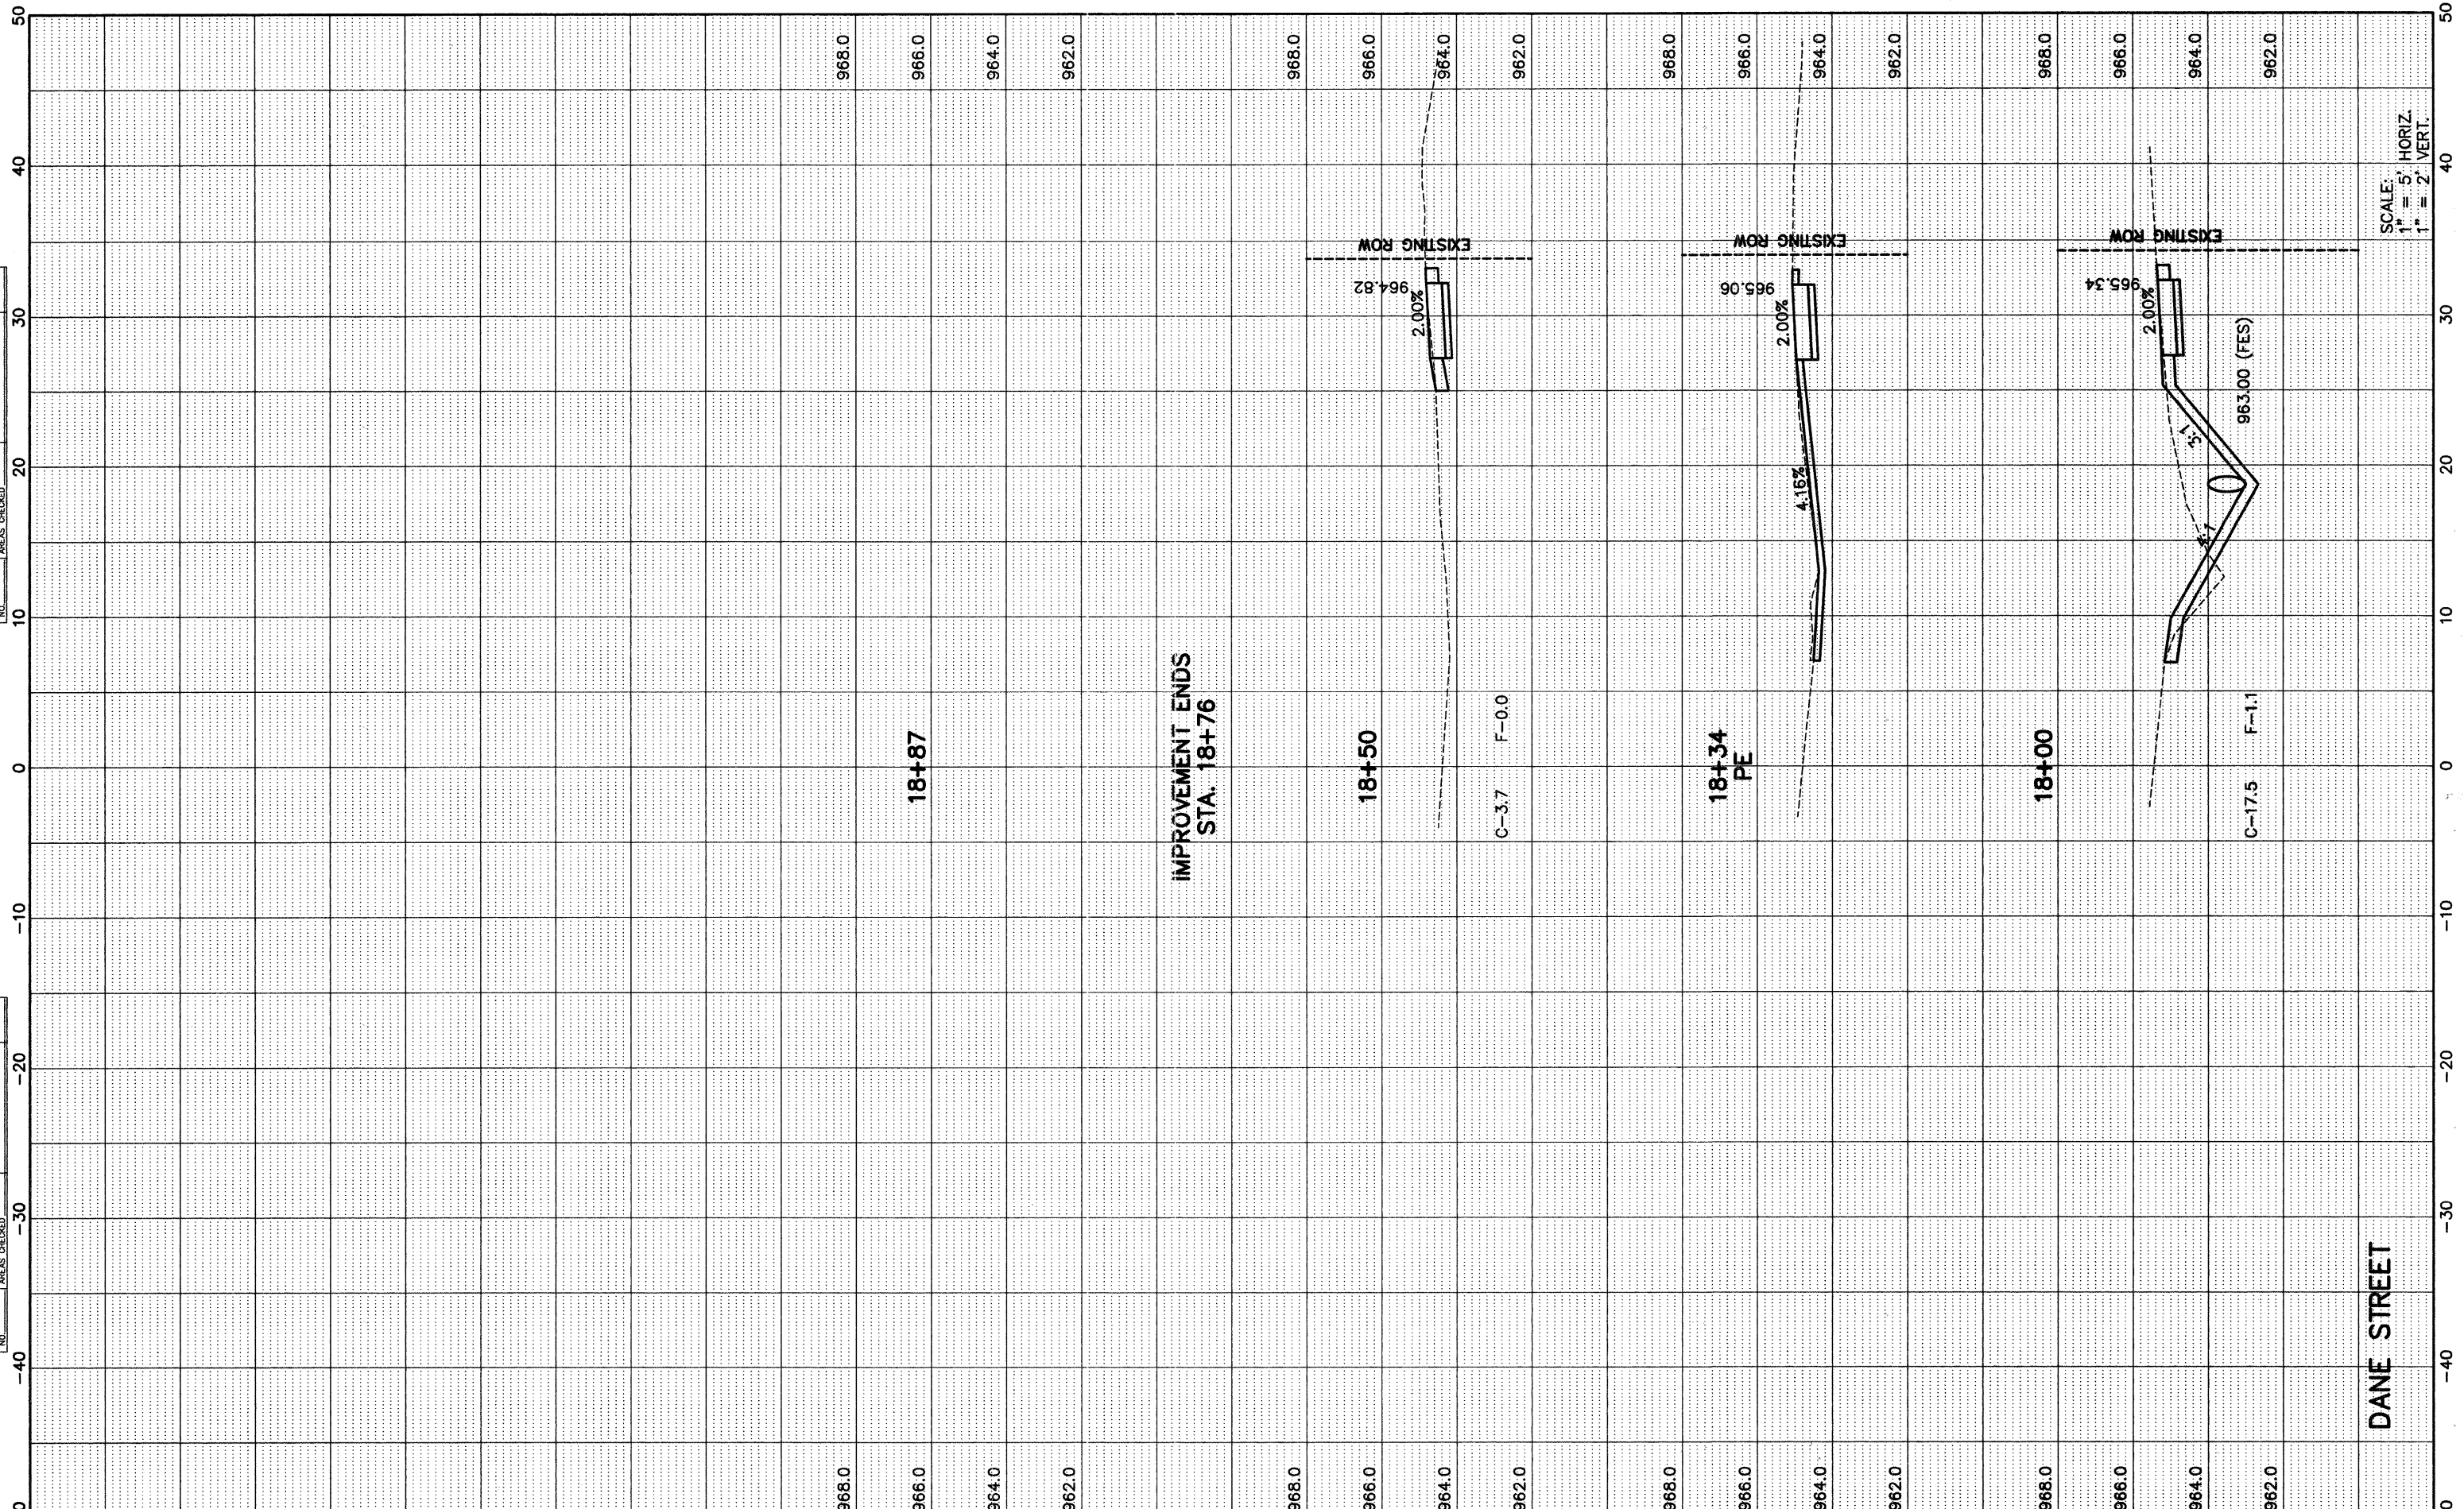

DANE STREET

SCALE:  
1" = 5' HORIZ.  
1" = 2' VERT.

FILE NAME = P:\2010\100180\cad\Phase 2\dwg\100180-sht-xs-dane.dwg	USER NAME =	DESIGNED - DAY	REVISED - 9-20-10
Feb 07, 2011 at 10:49		DRAWN - AC	REVISED - 2-3-11
Layout: Dane-6, Login Name: adelac	PLOT SCALE =	CHECKED - MAS	REVISED -
	PLOT DATE =	DATE - 9-20-10	REVISED -

**STATE OF ILLINOIS**  
**DEPARTMENT OF TRANSPORTATION**



**DANE STREET**  
**CROSS SECTIONS**

F.A.U. RTE. 033	SECTION 10-00111-00-SW	COUNTY MCHENRY	TOTAL SHEETS 19	SHEET NO. 18
FED. ROAD DIST. NO.		ILLINOIS FED. AID PROJECT		

SCALE: SHEET NO. OF SHEETS STA. 18+00 TO STA. 18+87

CONTRACT NO. 63565