


SECTION 10, TOWNSHIP 36, RANGE 13

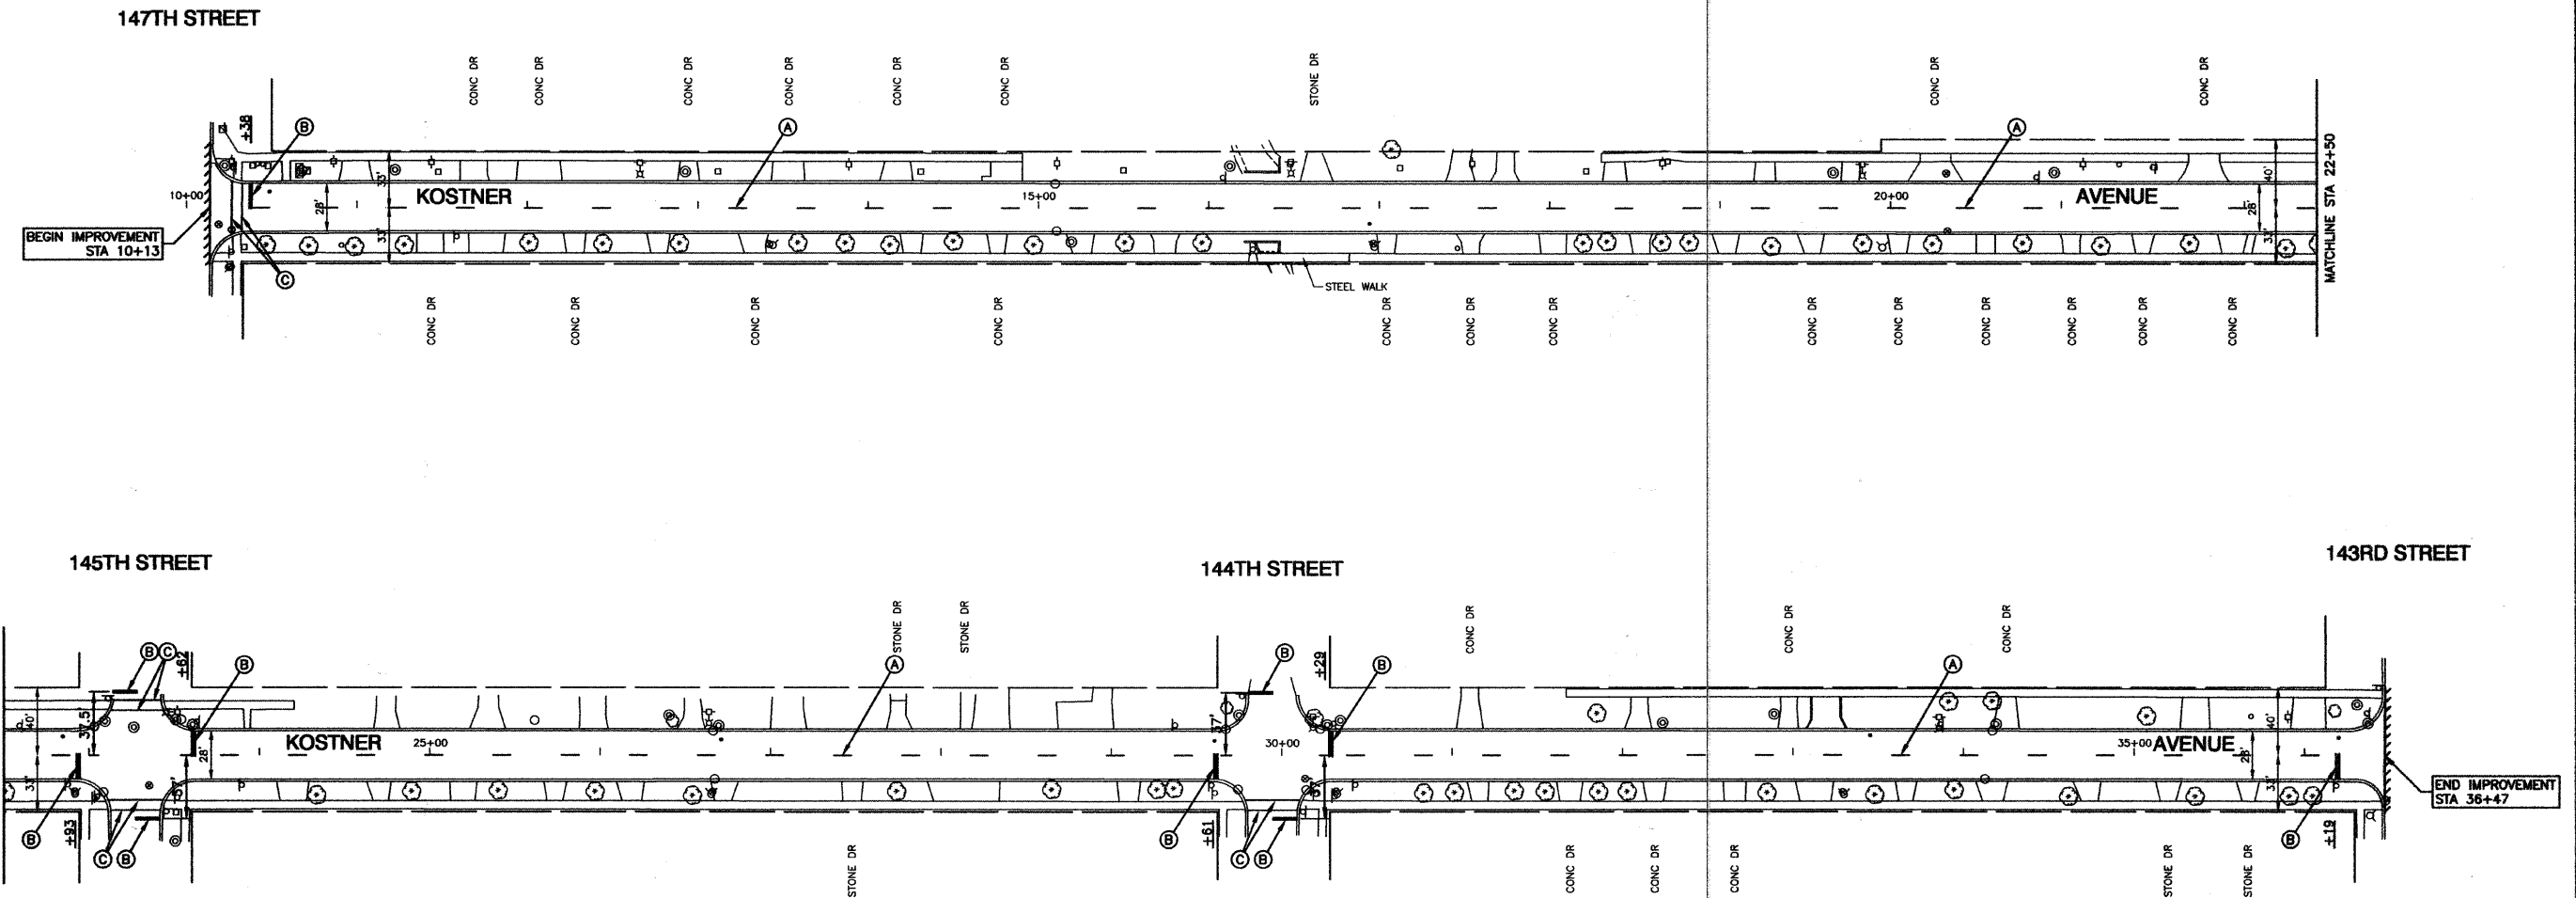

LEGEND

- (A) THERMOPLASTIC PAVEMENT MARKING
YELLOW, 4" SKIP DASH (10' LINE - 30' SPACE)
- (B) THERMOPLASTIC PAVEMENT MARKING
WHITE, 24"
- (C) THERMOPLASTIC PAVEMENT MARKING
WHITE, LINE, 6"

FILE NAME = 10516-PLAN-01 - 1001 P02

USER NAME =	DESIGNED -- JPH	REVISED --
	CHECKED -- PKB	REVISED --
PLOT SCALE =	DRAWN -- SR / PS	REVISED --
PLOT DATE = 03-18-11	CHECKED -- AG	REVISED --

STATE OF ILLINOIS
DEPARTMENT OF TRANSPORTATION

KOSTNER AVENUE RESURFACING
147TH STREET TO 143RD STREET
PAVEMENT MARKING

SCALE: 1"=50' SHEET NO. 5 OF 10 SHEETS STA. 10+13 TO STA. 36+47

F.A.U. RTE.	SECTION	COUNTY	TOTAL SHEETS	SHEET NO.
2404	11-00026-00-RS	COOK	10	5
CONTRACT NO. 63574				
FED. ROAD DIST. NO. 1 ILLINOIS FED. AID PROJECT M-9003(778)				