
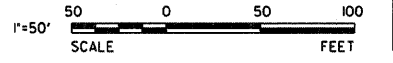
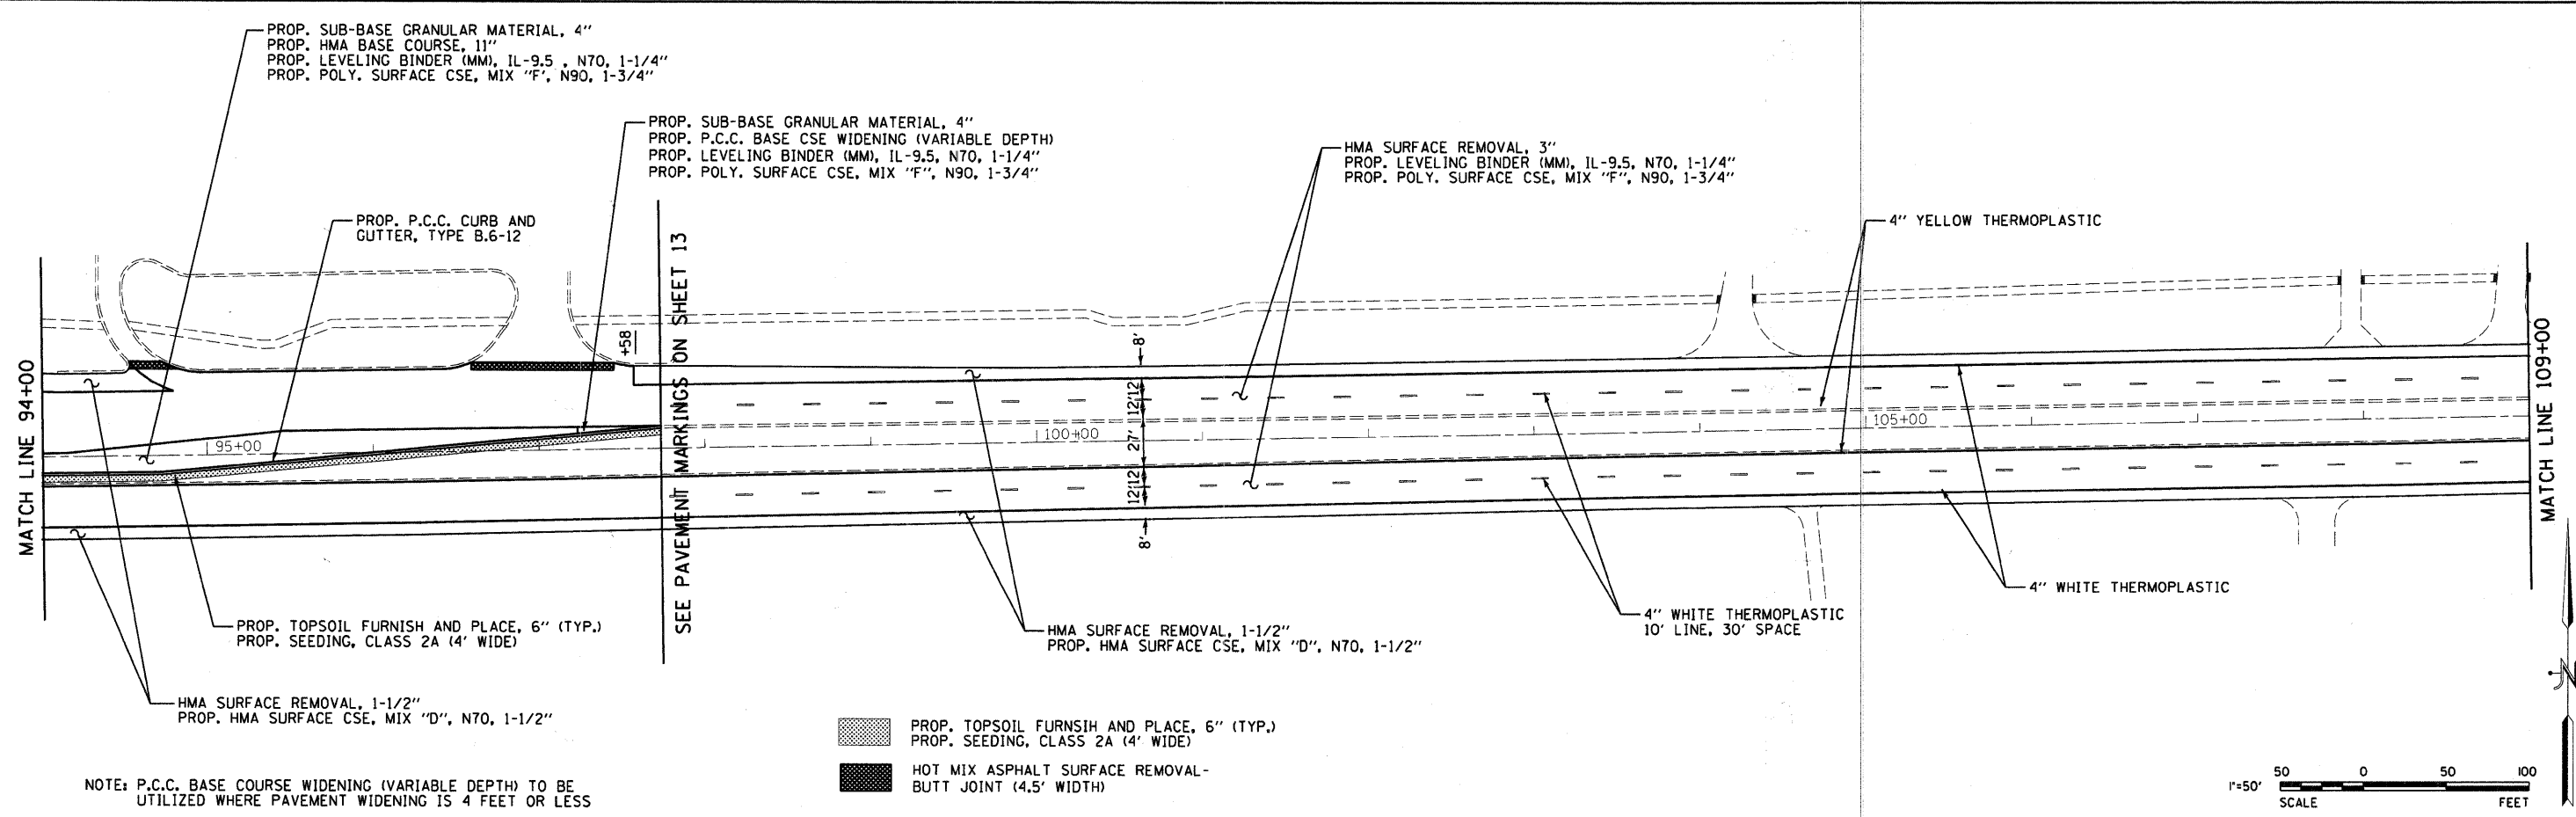
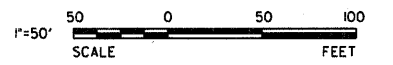


NOTE: P.C.C. BASE COURSE WIDENING (VARIABLE DEPTH) TO BE UTILIZED WHERE PAVEMENT WIDENING IS 4 FEET OR LESS

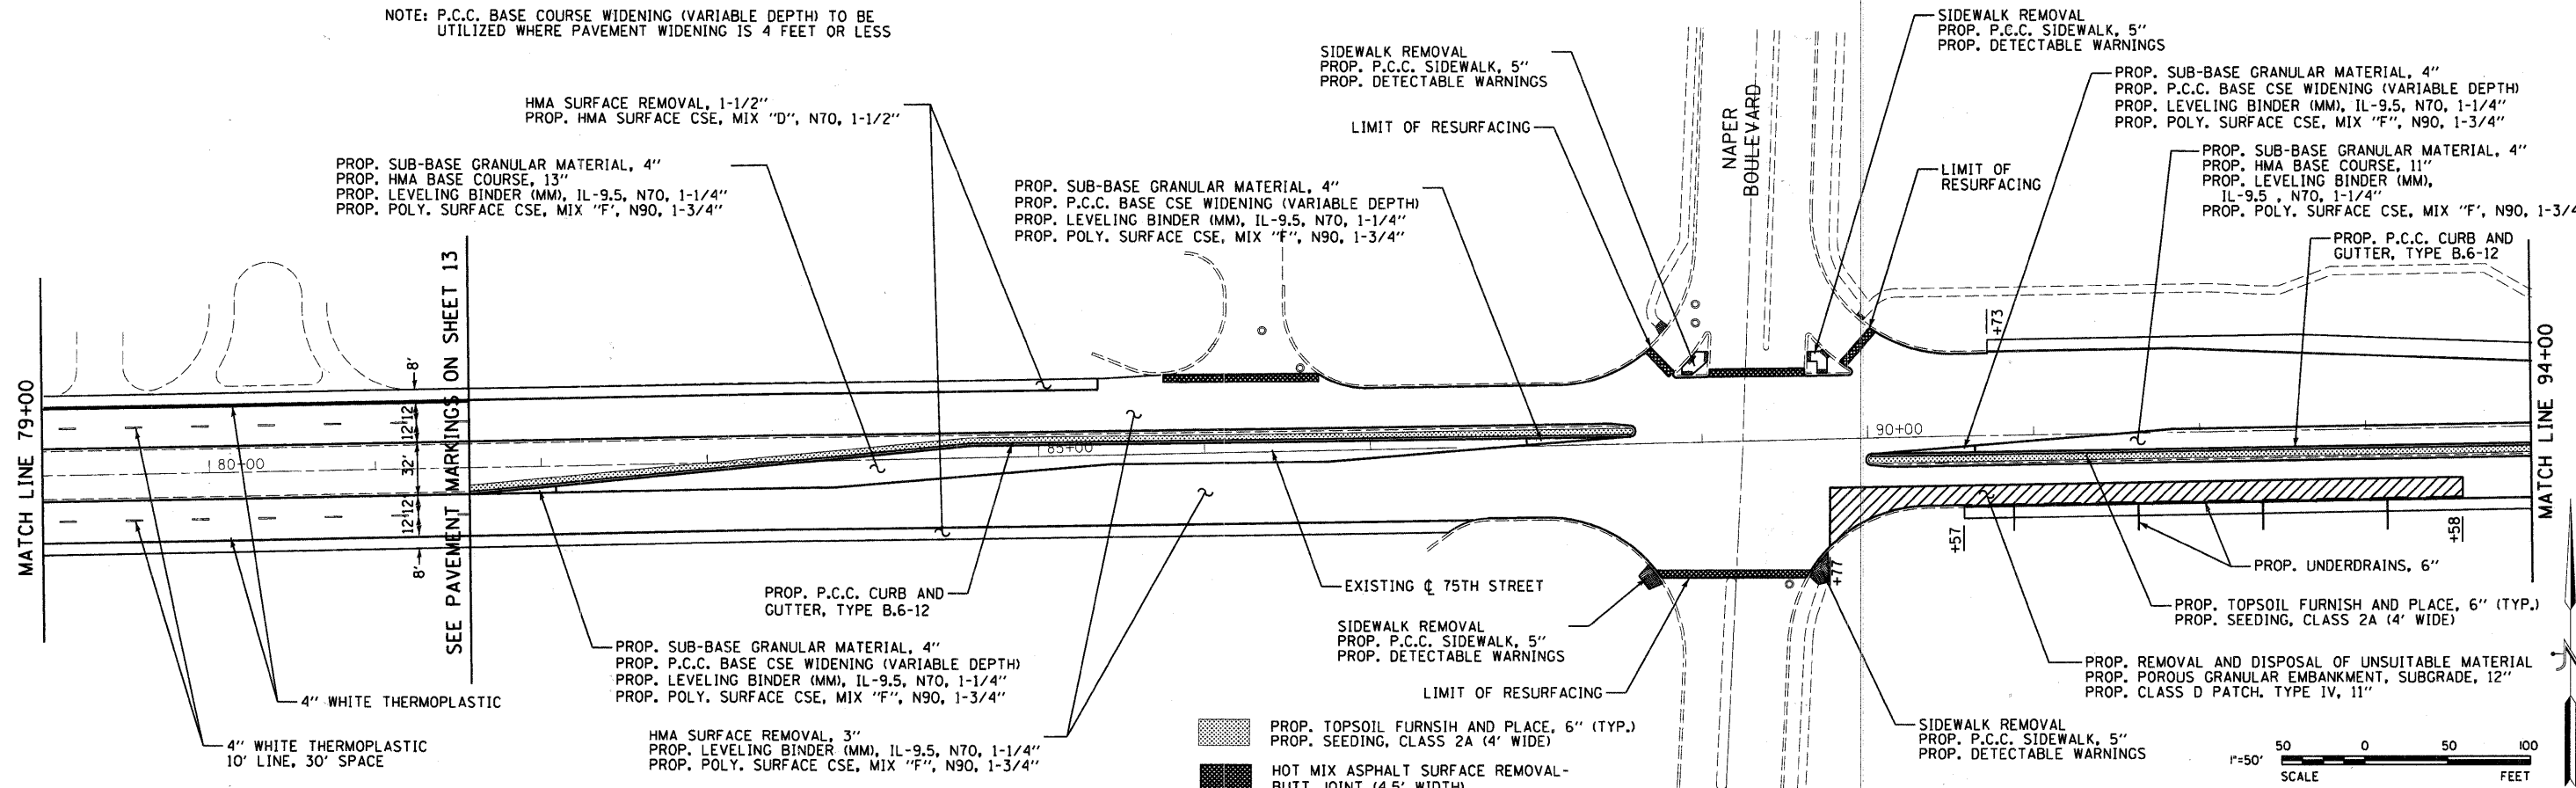

NOTE: P.C.C. BASE COURSE WIDENING (VARIABLE DEPTH) TO BE UTILIZED WHERE PAVEMENT WIDENING IS 4 FEET OR LESS

- PROP. TOPSOIL FURNISH AND PLACE, 6" (TYP.)
PROP. SEEDING, CLASS 2A (4' WIDE)
- HOT MIX ASPHALT SURFACE REMOVAL-
BUTT JOINT (4.5' WIDTH)

ESI CONSULTANTS, LTD
1979 N. MILL STREET, SUITE 100
NAPERVILLE, IL 60563
(830) 420-1700
WWW.ESICONSULTANTS.LTD.COM
ILLINOIS DEPARTMENT OF PROFESSIONAL REGULATION REGISTRATION #184-003685

DESIGNED - MR	REVISED -
DRAWN - DN	REVISED -
CHECKED - MR	REVISED -
DATE -	REVISED -

STATE OF ILLINOIS
DEPARTMENT OF TRANSPORTATION

75TH STREET
OXFORD LANE TO GREENE ROAD

F.A.P. RTE.	SECTION	COUNTY	TOTAL SHEETS	SHEET NO.
0369	10-00288-02-RS	DUPAGE	29	7
				CONTRACT NO. 63575
ILLINOIS FED. AID PROJECT				

SCALE: 1"=50' SHEET NO. OF SHEETS STA. 79+00 TO STA. 109+00