


COPYRIGHT © 2011 BY BAXTER & WOODMAN, INC.
 STATE OF ILLINOIS - PROFESSIONAL DESIGN FIRM
 522 P. KIM
 4/11/2011 2:22 PM
 ...:\projects\2011\22-24\BAXTER\DRAWINGS\DCAS\086593.XS.BIT
 5:17:46 AM
 5/17/2011 10:00:00 AM

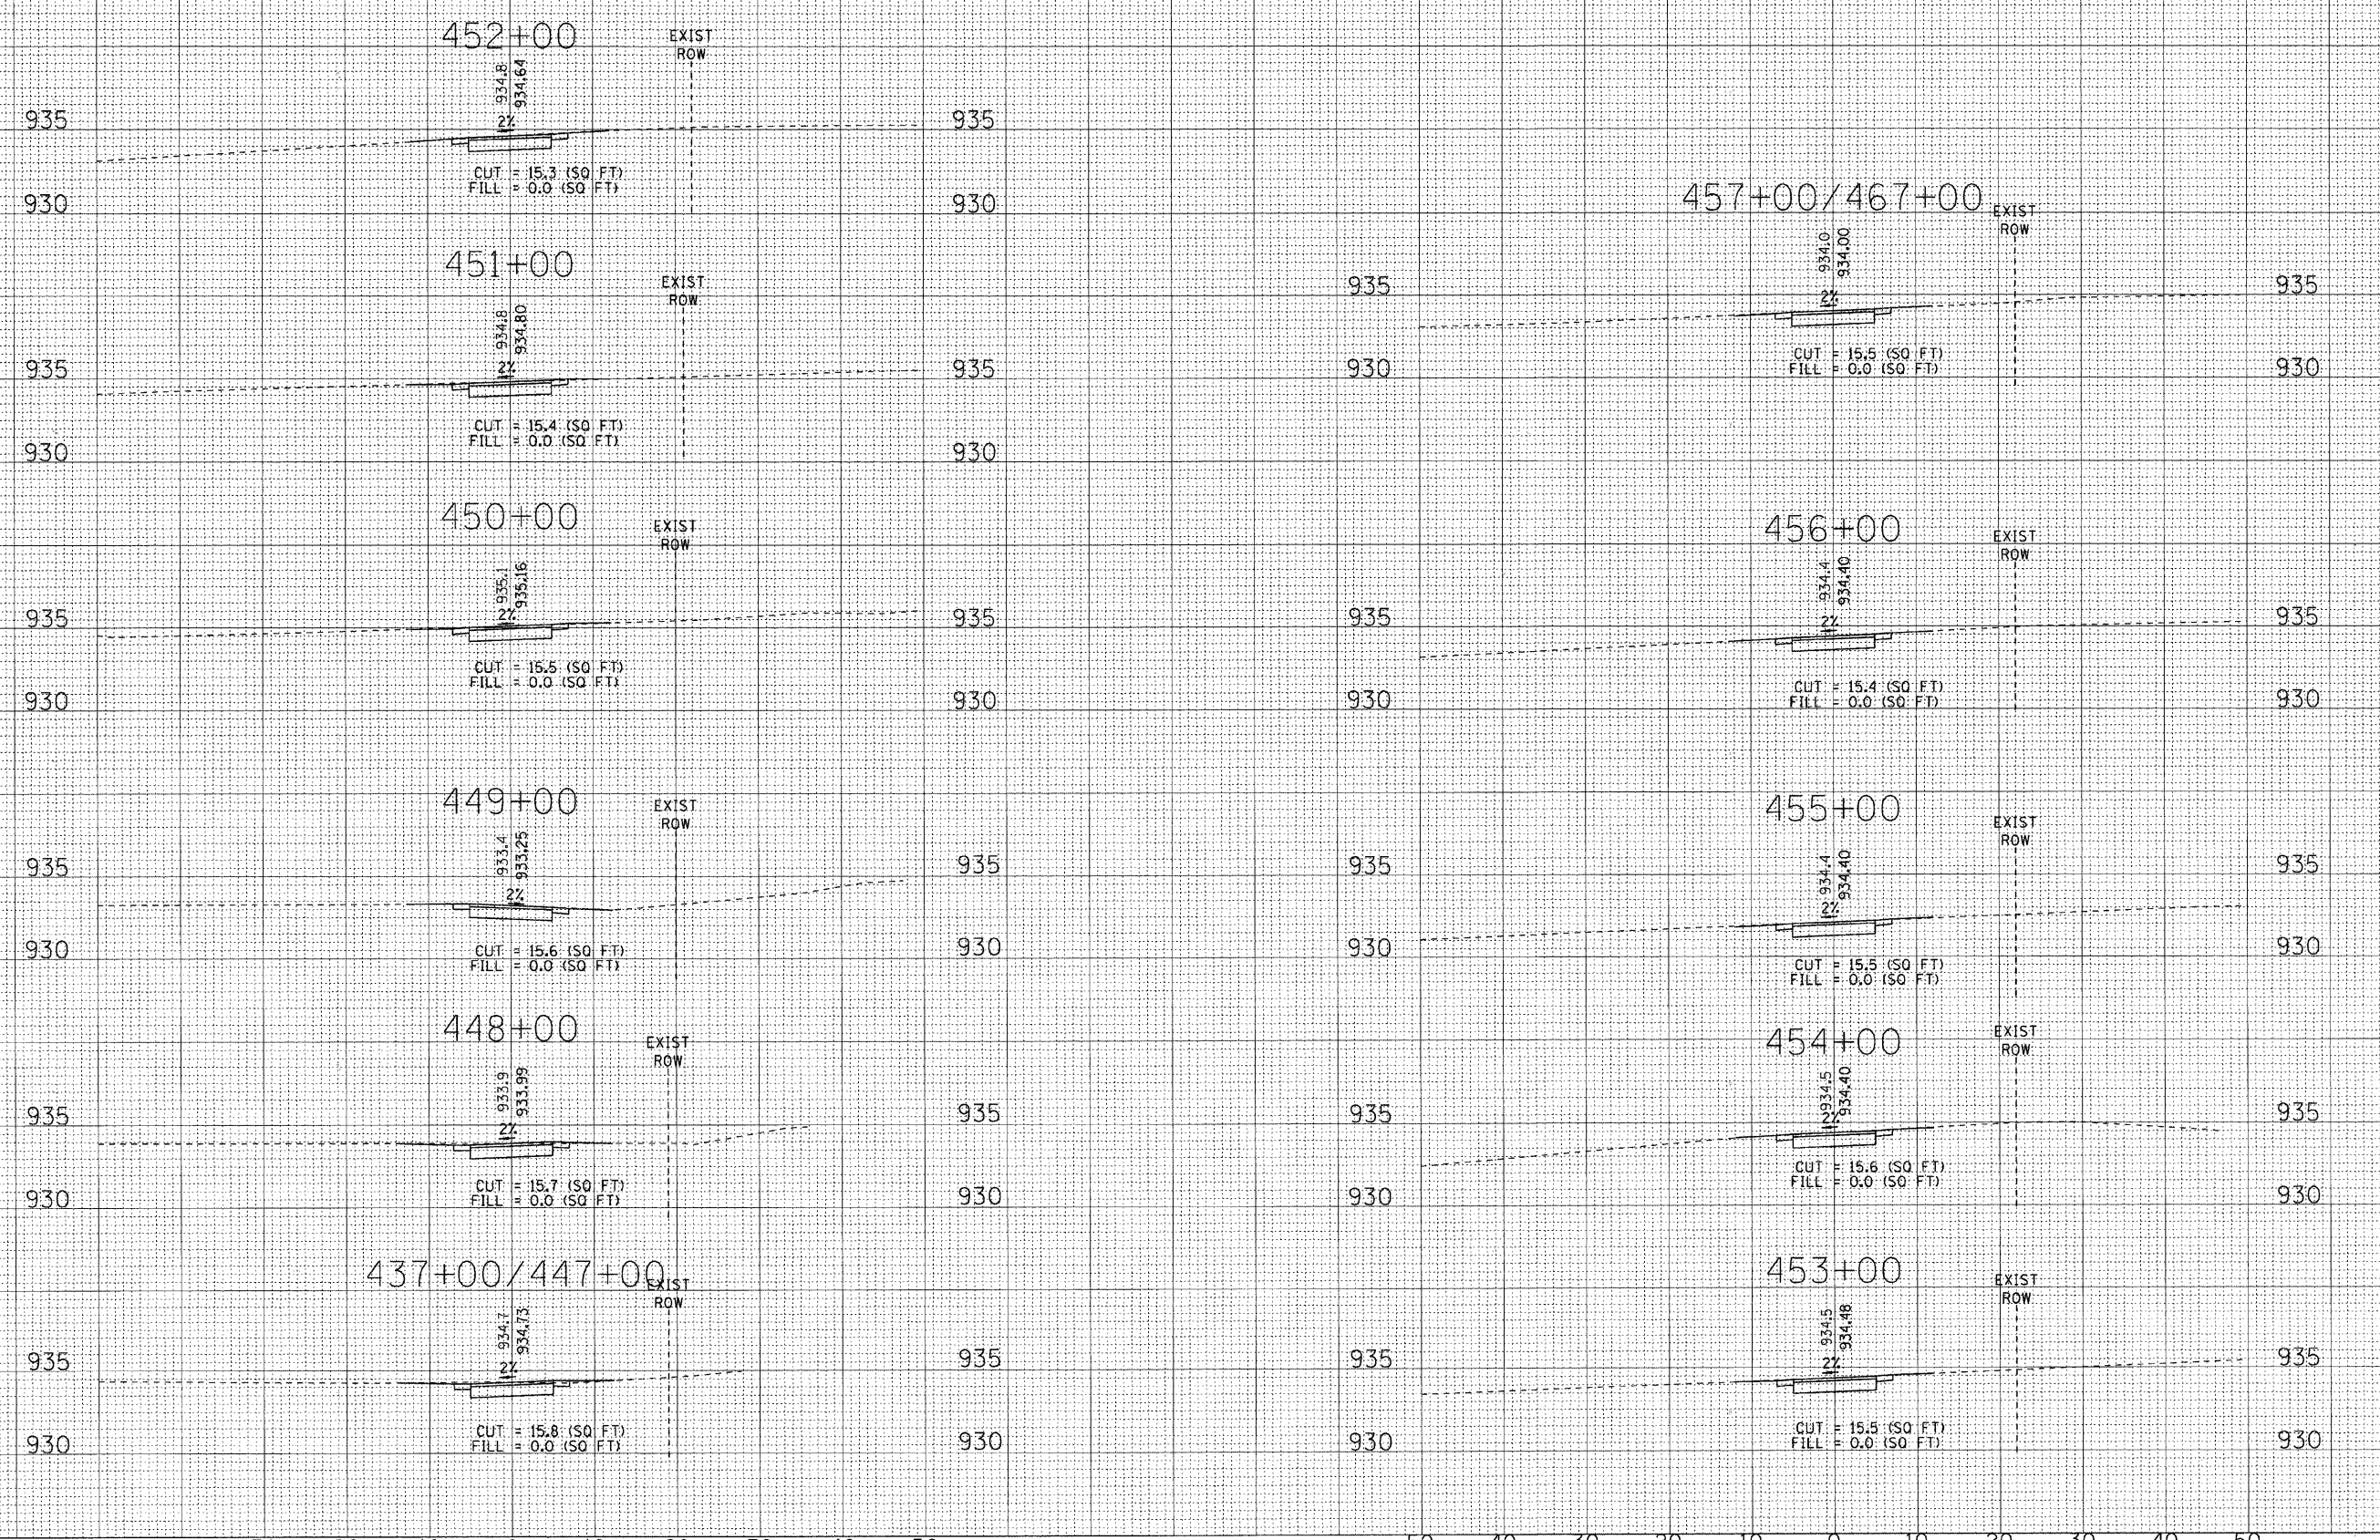

50 40 30 20 10 0 10 20 30 40 50 50 40 30 20 10 0 10 20 30 40 50



DESIGNED - TLH	REVISED - PER IDOT 3/25/11
CHECKED - MDW	REVISED - PER IDOT 4/11/11
DRAWN - RKM	REVISED -
DATE - 1/26/11	REVISED -

McHENRY COUNTY CONSERVATION DISTRICT
RIDGEFIELD TRACE EXTENSION
BICYCLE PATH

CROSS SECTIONS
 SCALE: HORIZ. 1"=10' / VERT. 1"=5'
 STA. 437+00 TO STA. 467+00

F.A. RTE.	SECTION	COUNTY	TOTAL SHEETS	SHEET NO.
	00-C2000-03-BT	McHENRY	25	23
JOB NO: C-91-711-10		CONTRACT NO. 63578		
FED. ROAD DIST. NO. 1 ILLINOIS				

McHENRY COUNTY CONSERVATION DISTRICT BID #0311.09.01