


DRAWN BY: BAXTER & WOODMAN, INC.
 STATE OF ILLINOIS PROFESSIONAL DESIGN FIRM
 LICENSE NO. 00121 - EXPIRES 4/30/2018
 4/13/2011 10:52:04 PM
 PROJECT: C:\PROJECTS\2011\RIDGFIELD TRACE EXTENSION\DRAWINGS\DWG_031109_01.dwg
 PLOT: C:\PROJECTS\2011\RIDGFIELD TRACE EXTENSION\DRAWINGS\DWG_031109_01.plt

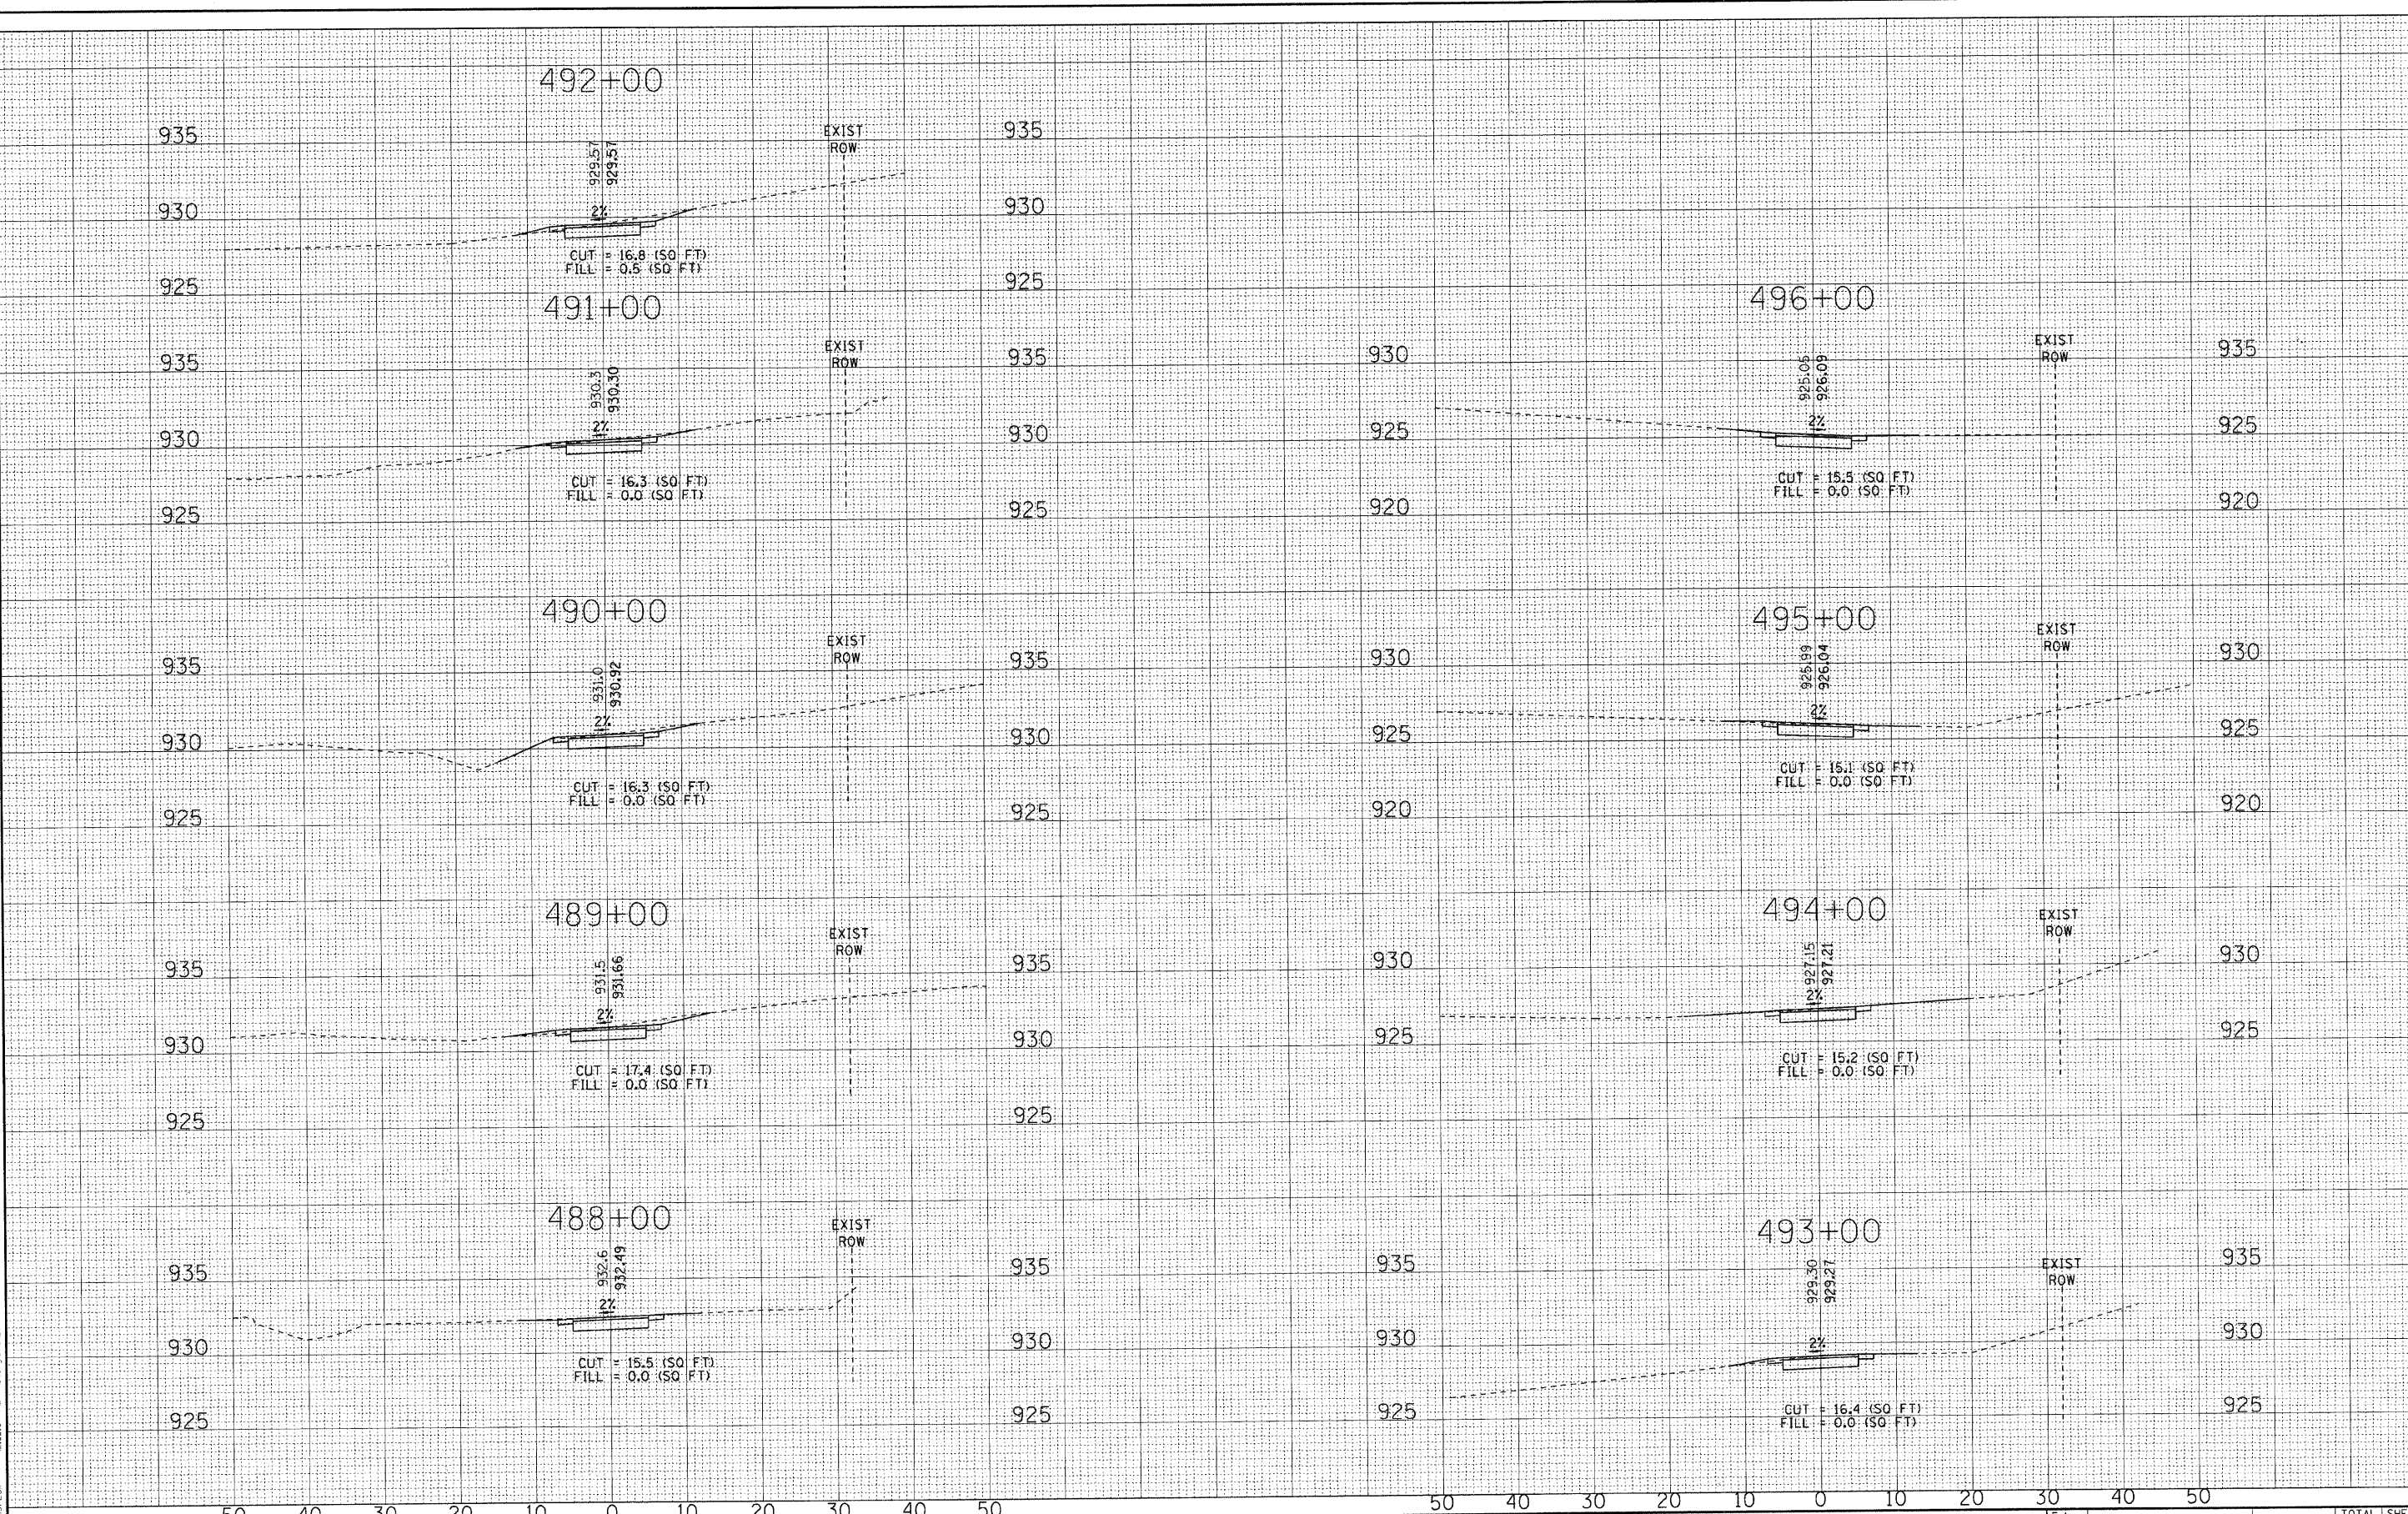

DESIGNED - TLH	REVISED - PER IDOT 3/25/11
CHECKED - MDW	REVISED - PER IDOT 4/11/11
DRAWN - RKM	REVISED -
DATE - 1/26/11	REVISED -

McHENRY COUNTY CONSERVATION DISTRICT
RIDGEFIELD TRACE EXTENSION
BICYCLE PATH

CROSS SECTIONS
 SCALE: HORIZ. 1"=10' / VERT. 1"=5'
 STA. 488+00 TO STA. 496+00

F.A. RTE.	SECTION	COUNTY	TOTAL SHEETS	SHEET NO.
	00-C2000-03-BT	McHENRY	25	25
JOB NO: C-91-711-10		CONTRACT NO. 63578		
FED. ROAD DIST. NO. 1 (ILLINOIS)				
McHENRY COUNTY CONSERVATION DISTRICT BID #0311.09.01				