



**OZANAM AVENUE LOOP DETAIL**

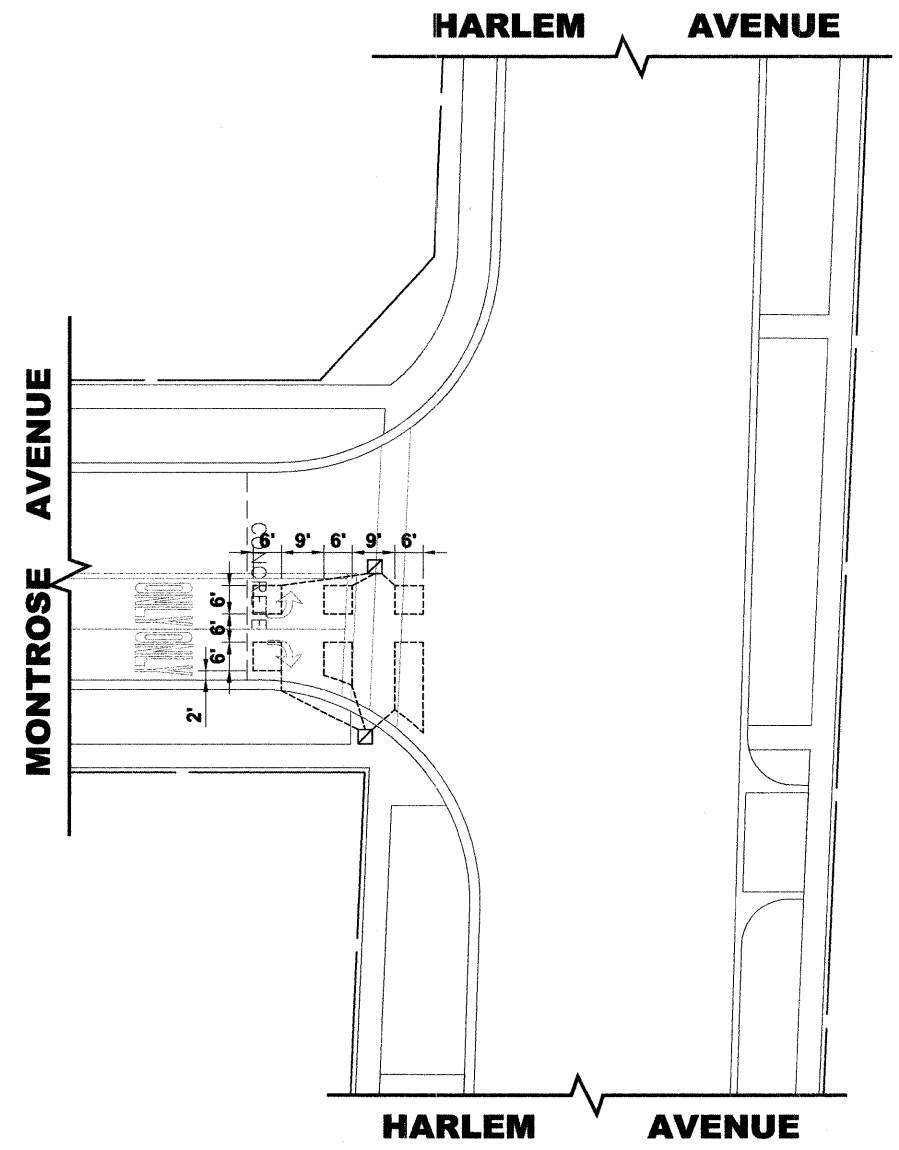

**MONTROSE AVENUE (WEST) LOOP DETAIL**

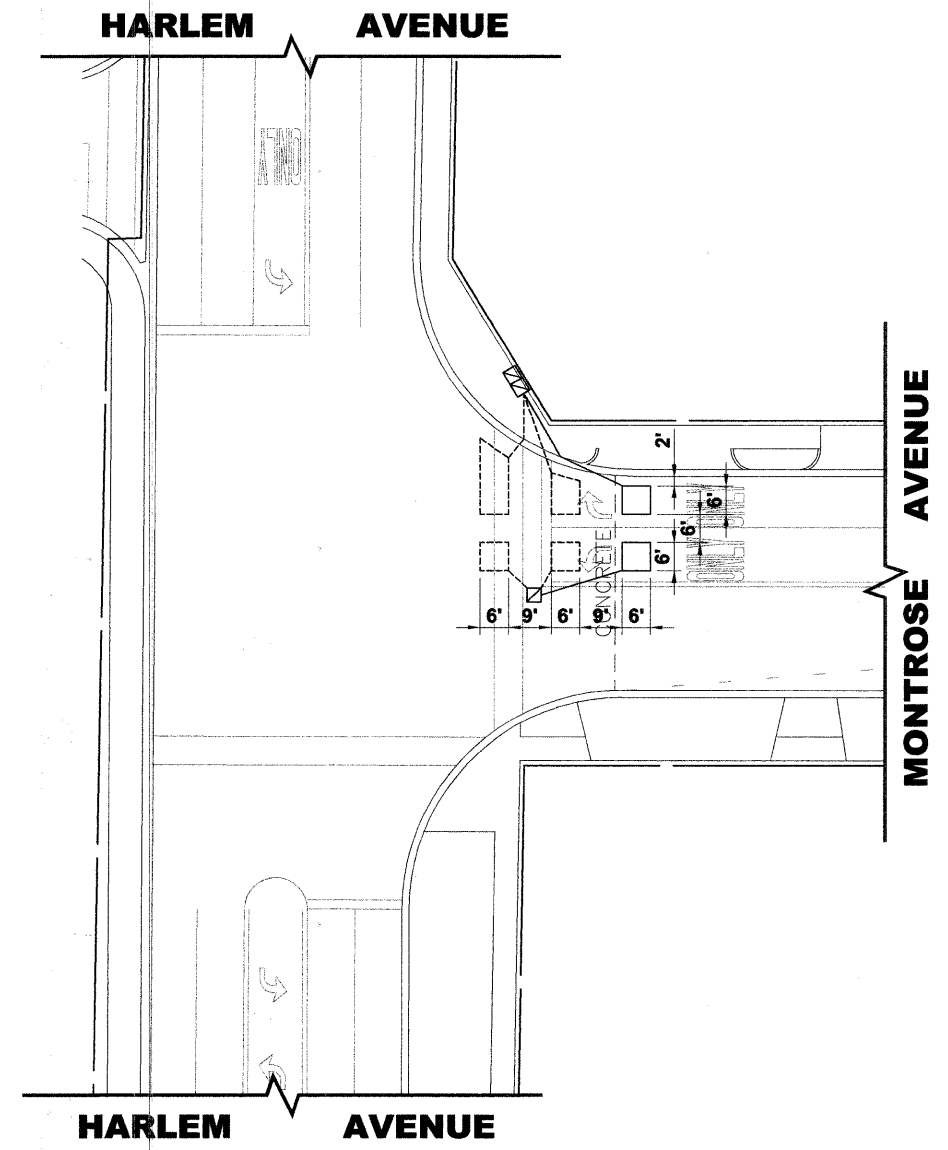

**MONTROSE AVENUE (EAST) LOOP DETAIL**

Drawing file: W:\Projects\61210060 - Montrose Ave LAPP (Harlem to Soyr) \MontroseAveLAPP.dwg Mar 30, 2011 - 9:33am

**HANCOCK ENGINEERING**

- ◆ Civil Engineers
- ◆ Municipal Consultants
- ◆ Established 1911

9933 Roseville Road  
Wentzler, Illinois 60154-2780  
Phone: 708/965-8200  
Fax: 708/965-1212

DESIGNED	---	REVISED	---
DRAWN	---	REVISED	---
CHECKED	---	REVISED	---
DATE	03/25/11	REVISED	---

**STATE OF ILLINOIS  
DEPARTMENT OF TRANSPORTATION**

**DETECTOR LOOP DETAILS**

SCALE: 1" = 20'    SHEET NO. 1 OF 1 SHEETS    STA.    TO STA.

F.A.U. RTE.	SECTION	COUNTY	TOTAL SHEETS	SHEET NO.
2729	10-00060-00-RS	COOK	17	10
FED. ROAD DIST. NO. 1 ILLINOIS			CONTRACT NO. 63582	
			FED. AID PROJECT	