
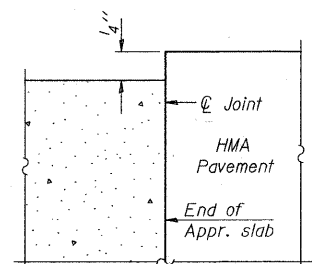


STATE OF ILLINOIS  
DEPARTMENT OF TRANSPORTATION

Notes:  
See sheet 10 of 12 for Sections C-C & D-D.  
a(E) and a<sub>1</sub>(E) bar spacings measured along  $\text{\textcircled{C}}$  Rdwy.  
Bars indicated thus 20x2-#5 etc. indicates  
20 lines of bars with 2 lengths per line.

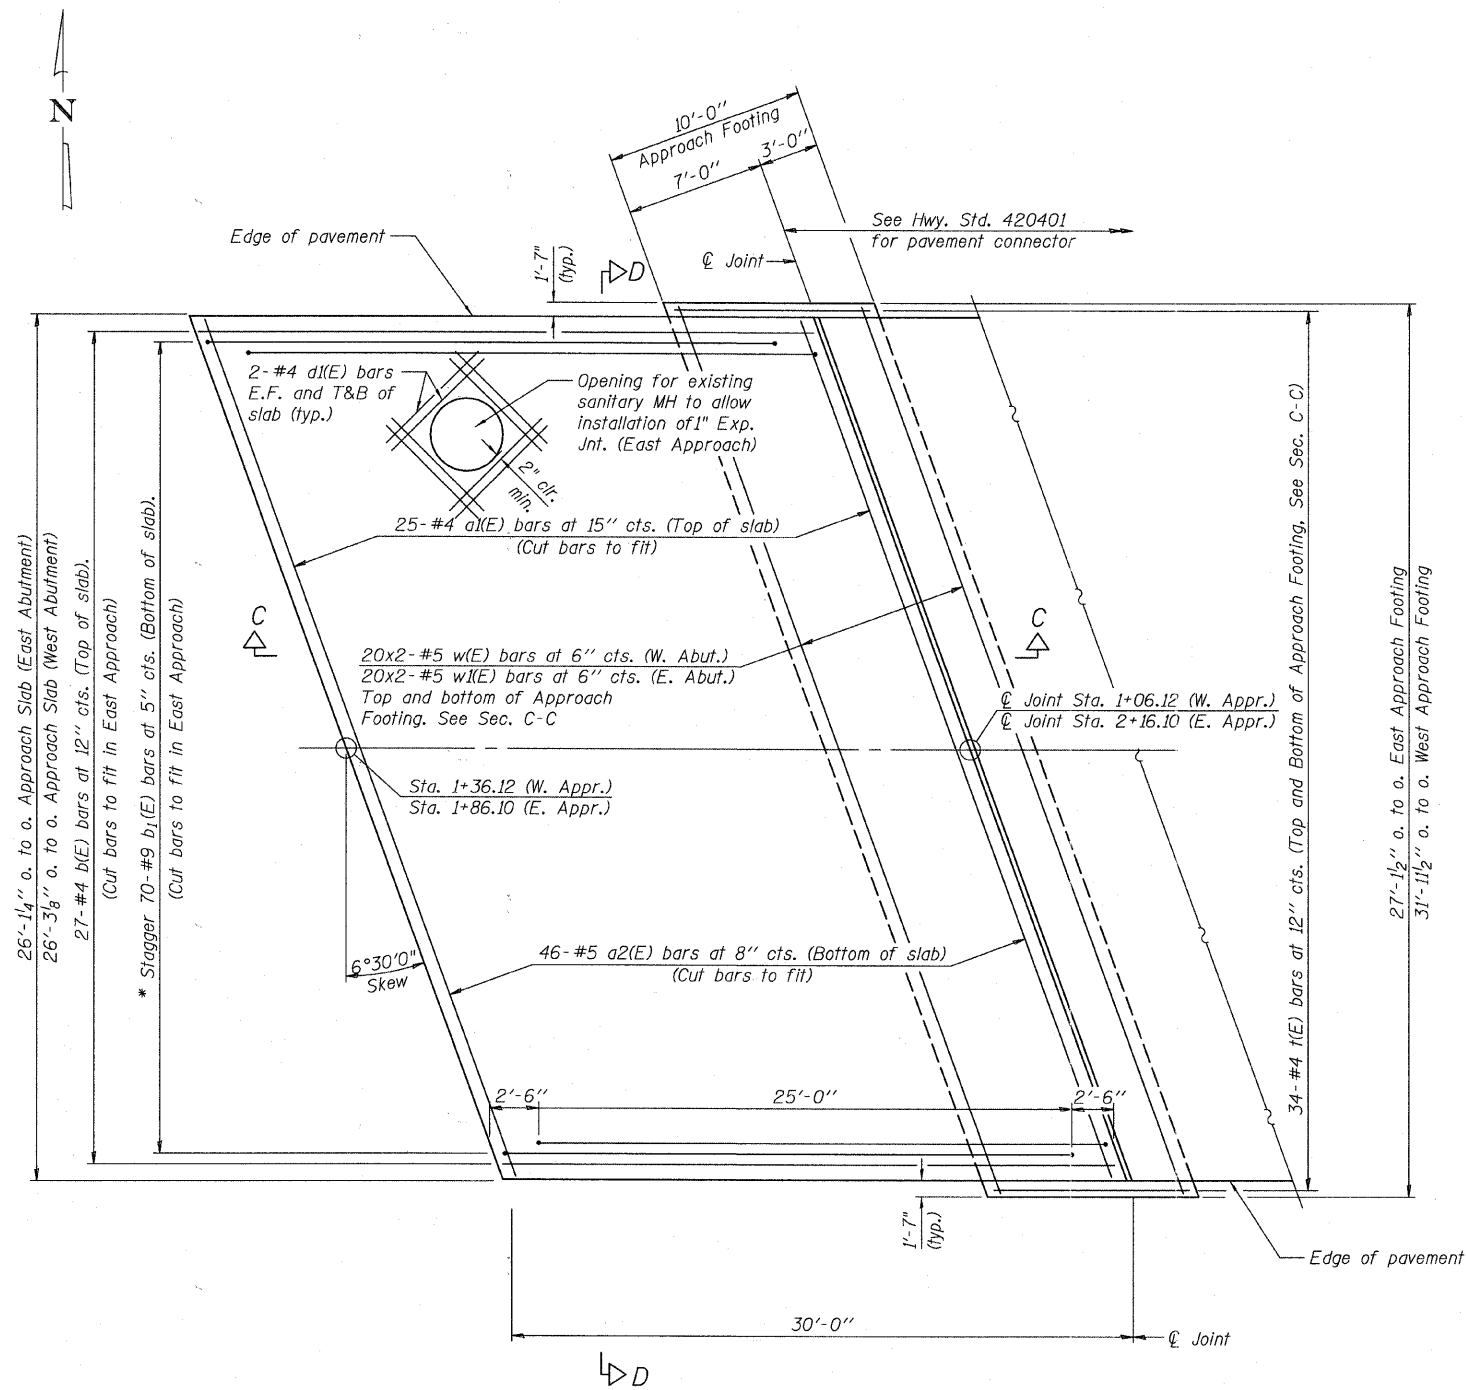

FLEXIBLE PAVEMENT  
DETAIL A

PLAN

\* Tilt #9 b<sub>1</sub>(E) bars as required to maintain clearance.

DESIGNED	DYS
CHECKED	JPB
DRAWN	DYS
CHECKED	JPB

**URS**  
100 South Wacker Drive, Suite 500  
Chicago, IL 60606  
Tel: 312.939.1000  
Fax: 312.939.4198

APPROACH SLAB DETAIL -1  
STRUCTURE NO. 049-6161

SHEET NO.S-9 12 SHEETS	F.A.U. RTE.	SECTION	COUNTY	TOTAL SHEETS	SHEET NO.
		09-00085-00-BR	LAKE	22	17
FED. ROAD DIST. NO. -			ILLINOIS FED. AID PROJECT		
CONTRACT NO. 63584					