


DATE	
BY	
FINAL SURVEY	
SURVEYED	
PLOTTED	
DATE	
NO. OF SHEETS	
AREAS CHECKED	
NO.	

DATE	
BY	
ORIGINAL SURVEY	
SURVEYED	
PLOTTED	
DATE	
NO. OF SHEETS	
AREAS CHECKED	
NO.	

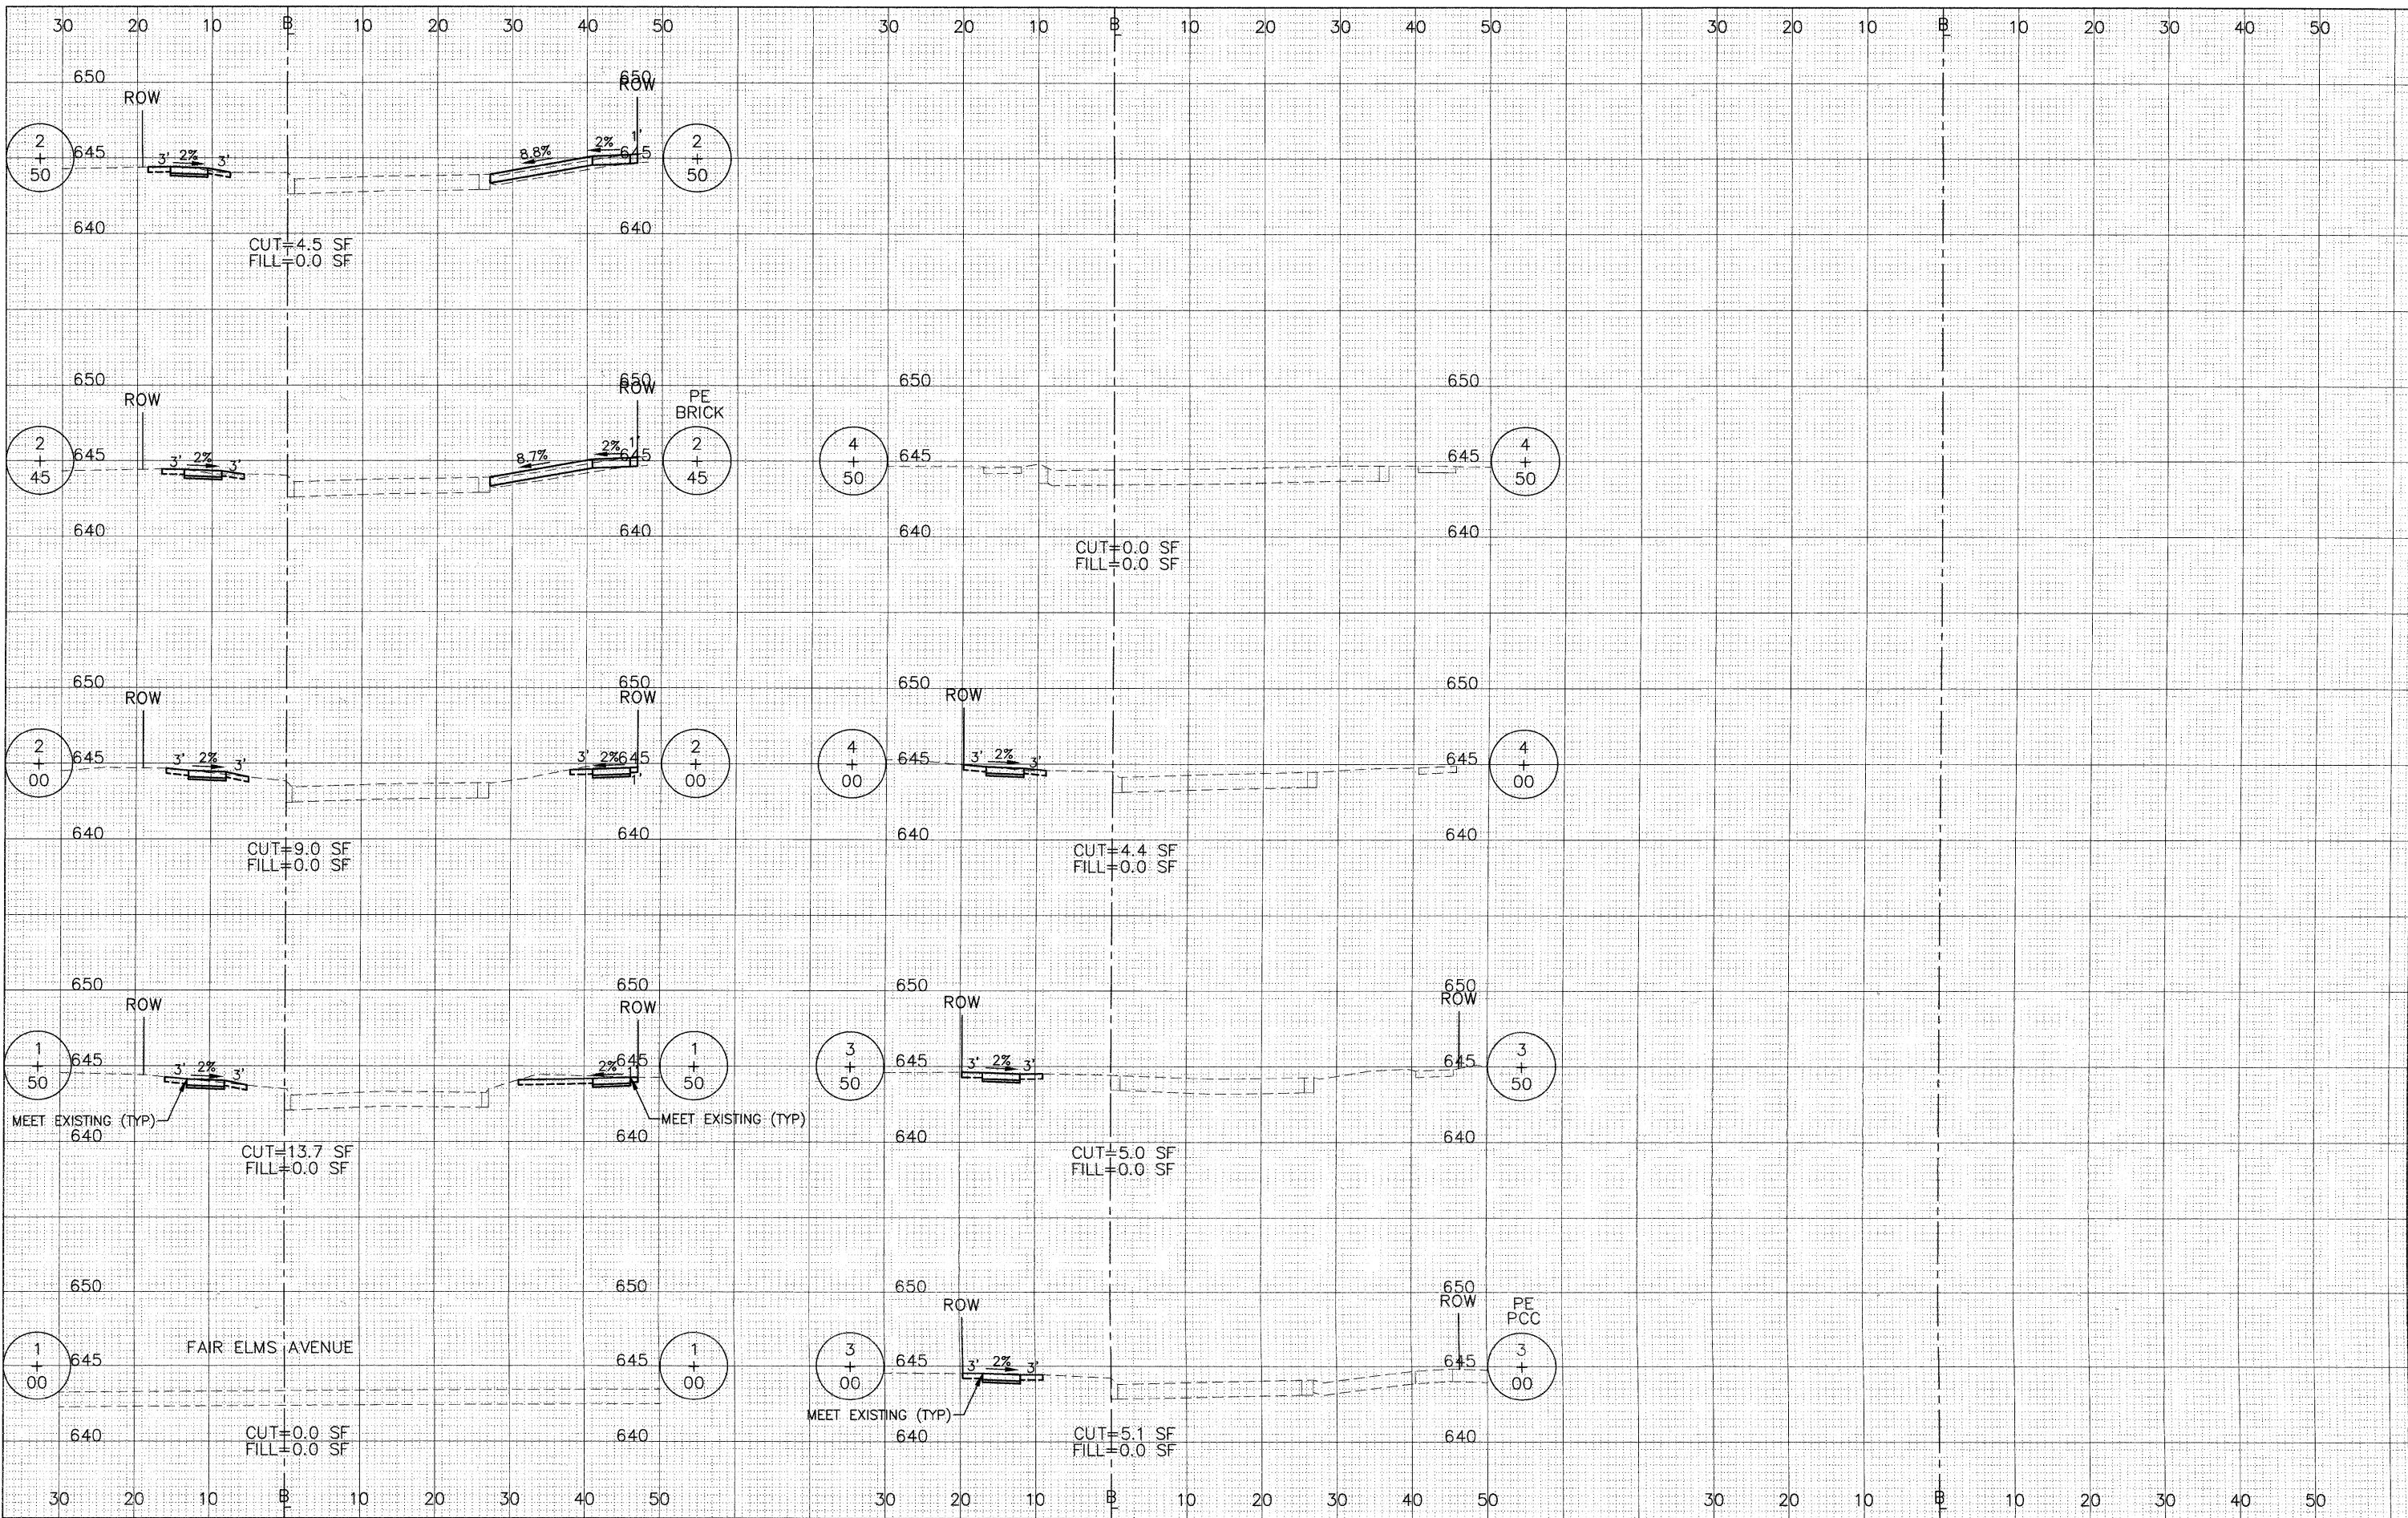

FILE NAME =	USER NAME =	DESIGNED - BDH	REVISED -	STATE OF ILLINOIS DEPARTMENT OF TRANSPORTATION	CROSS SECTIONS 51ST STREET		F.A.U. RTE. 1504	SECTION 09-00090-00-SW	COUNTY COOK	TOTAL SHEETS 25	SHEET NO. 14
		DRAWN - BCD	REVISED -		1"=10' HOR. SCALE: 1"=5' VERT.	SHEET NO. 14 OF 25 SHEETS	STA. 1+00 TO STA. 4+50	CONTRACT NO. 63596		ILLINOIS FED. AID PROJECT	
		CHECKED - BDH	REVISED -								
		DATE - 02-09-11	REVISED -								