


DATE	
BY	
FINAL SURVEY	
SURVEYED	
NOTE BOOK	
PLOTTED	
AREAS	
CHECKED	
NO.	

DATE	
BY	
ORIGINAL SURVEY	
SURVEYED	
NOTE BOOK	
PLOTTED	
AREAS	
CHECKED	
NO.	

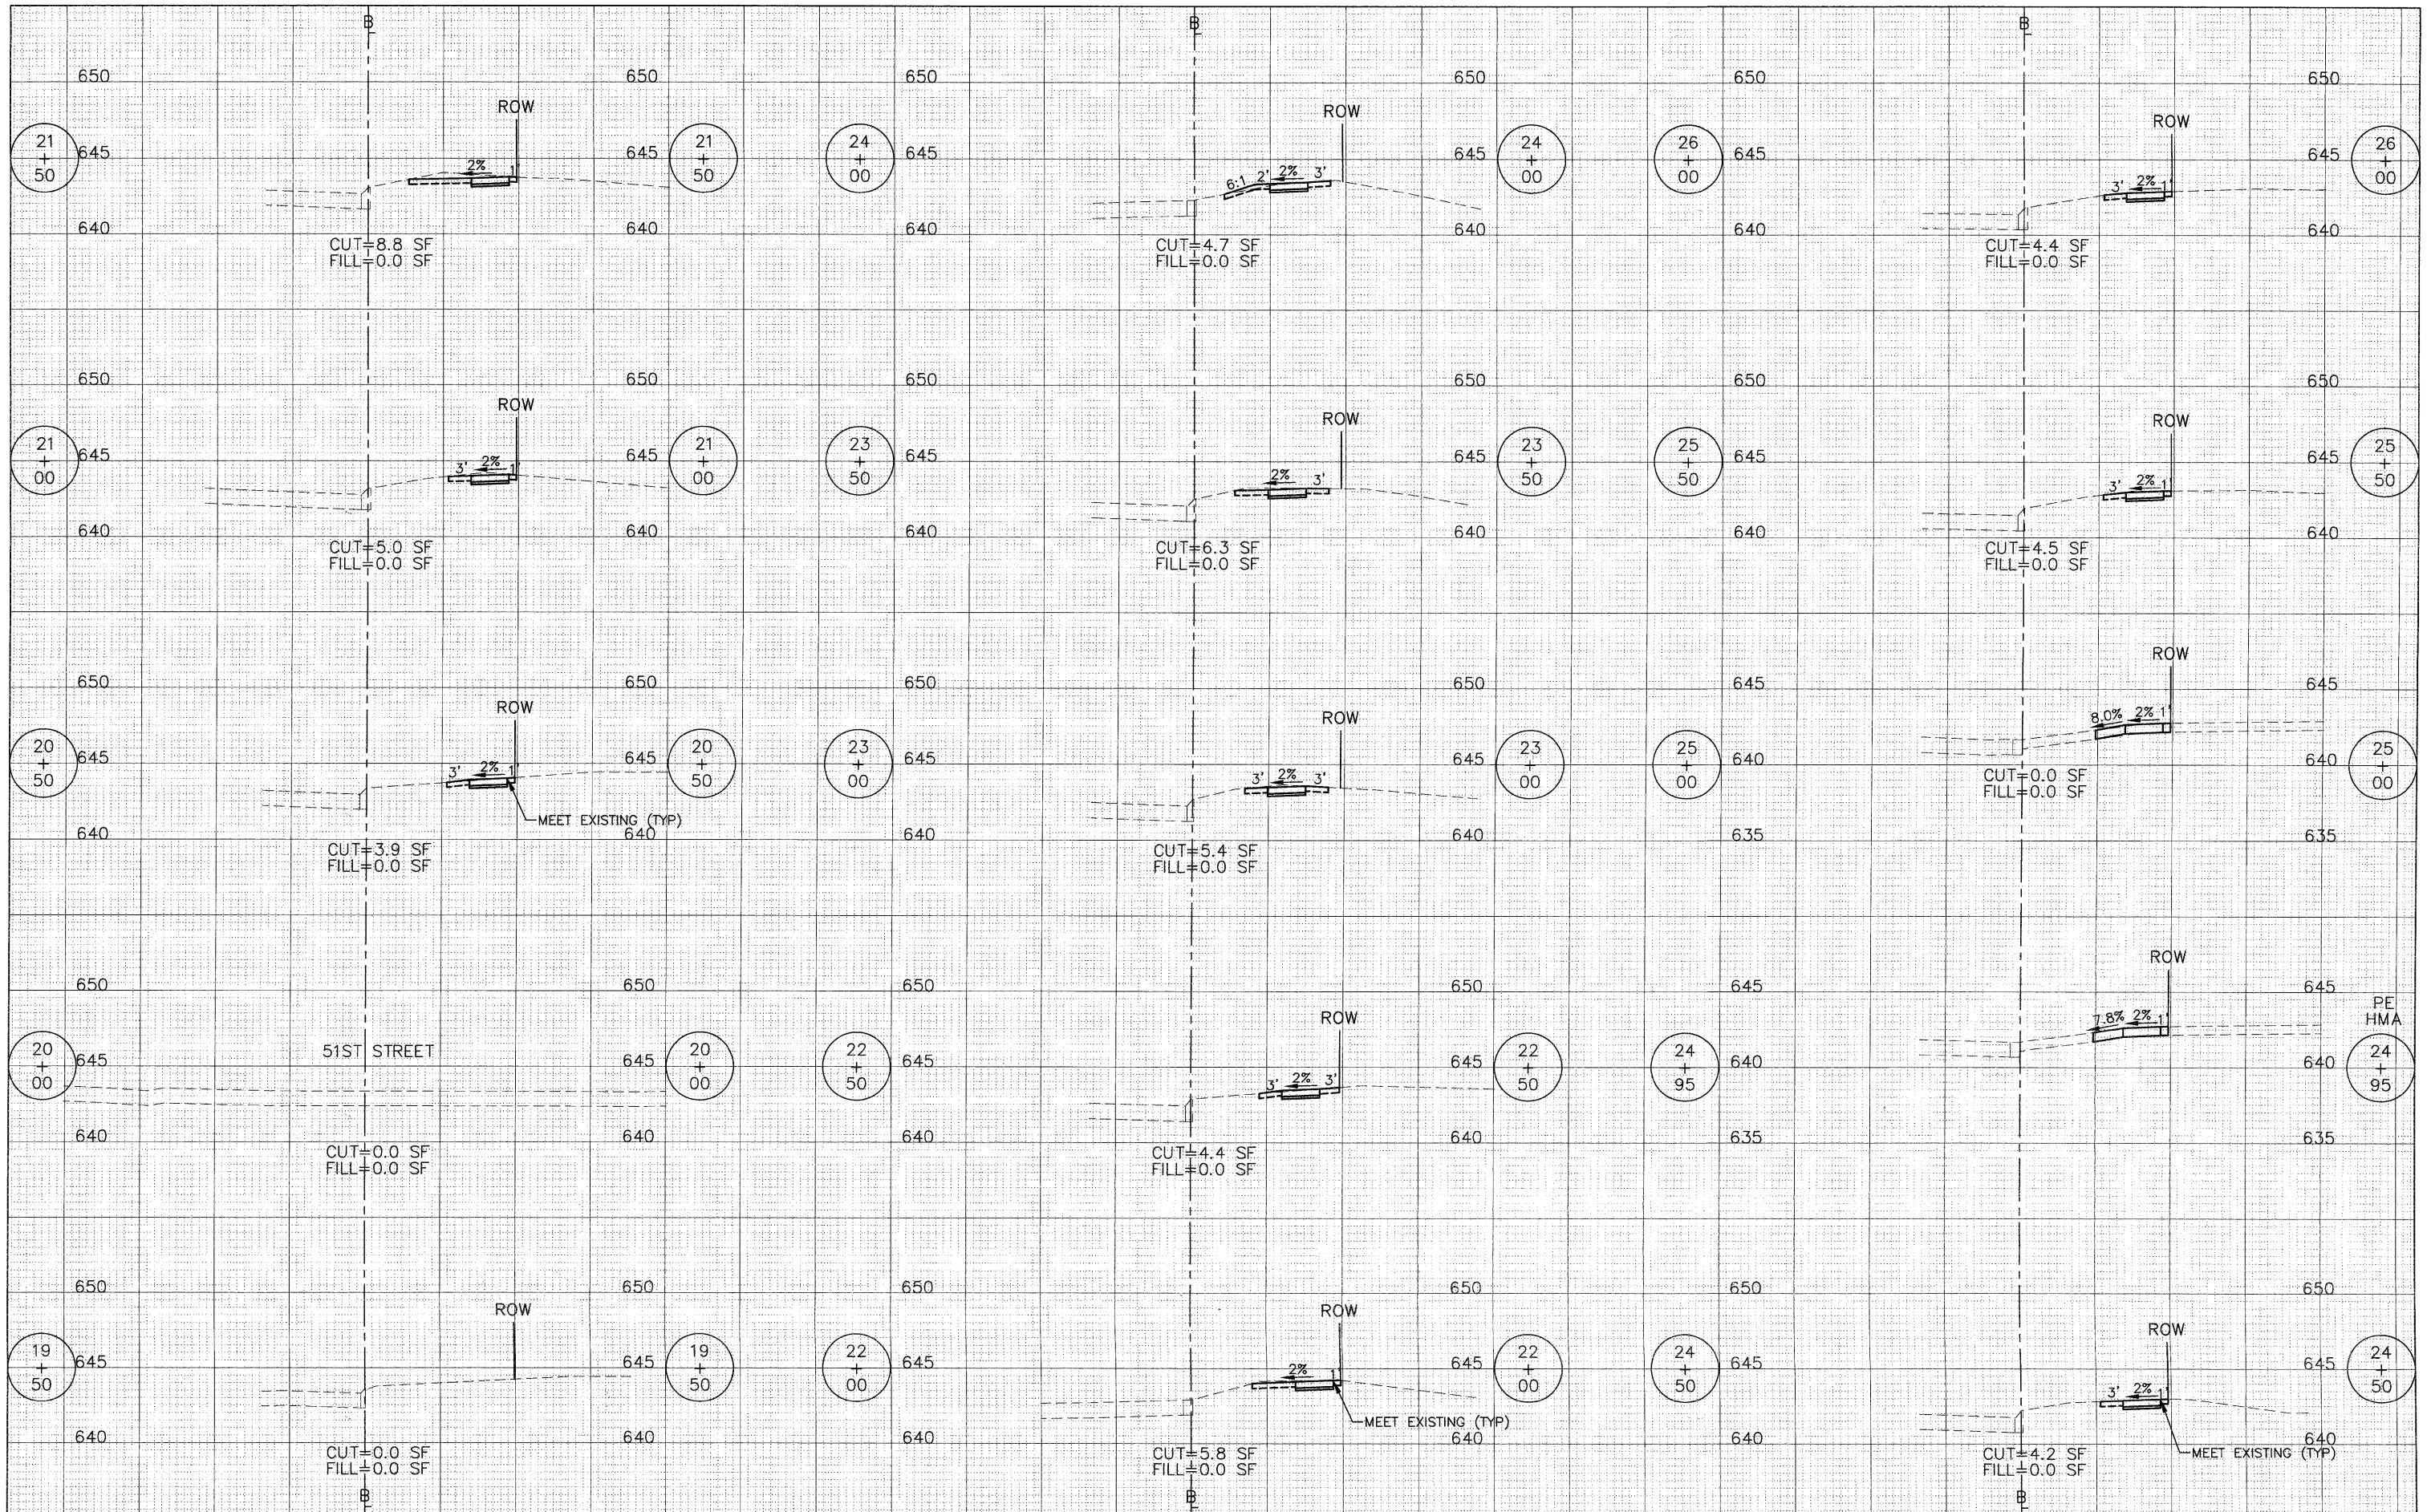

FILE NAME =	USER NAME =	DESIGNED -- BDH	REVISED --	STATE OF ILLINOIS DEPARTMENT OF TRANSPORTATION	CROSS SECTIONS FAIR ELMS AVENUE	F.A.U. RTE.	SECTION	COUNTY	TOTAL SHEETS	SHEET NO.	
		DRAWN -- BCD	REVISED --			1504	09-00090-00-SW	COOK	25	16	
		CHECKED -- BDH	REVISED --			CONTRACT NO. 63596					
		DATE -- 02-09-11	REVISED --			ILLINOIS FED. AID PROJECT					
PLOT SCALE: 1"=10' HOR, 1"=5' VERT.				1"=10' HOR. SCALE: 1"=5' VERT.		SHEET NO. 16 OF 25 SHEETS		STA. 19+50 TO STA. 26+00			