


DATE	
BY	
FINAL SURVEY	
NOTE BOOK	
NO.	
SURVEYED	
PLATE	
AREAS CHECKED	

DATE	
BY	
ORIGINAL SURVEY	
NOTE BOOK	
NO.	
SURVEYED	
PLATE	
AREAS CHECKED	

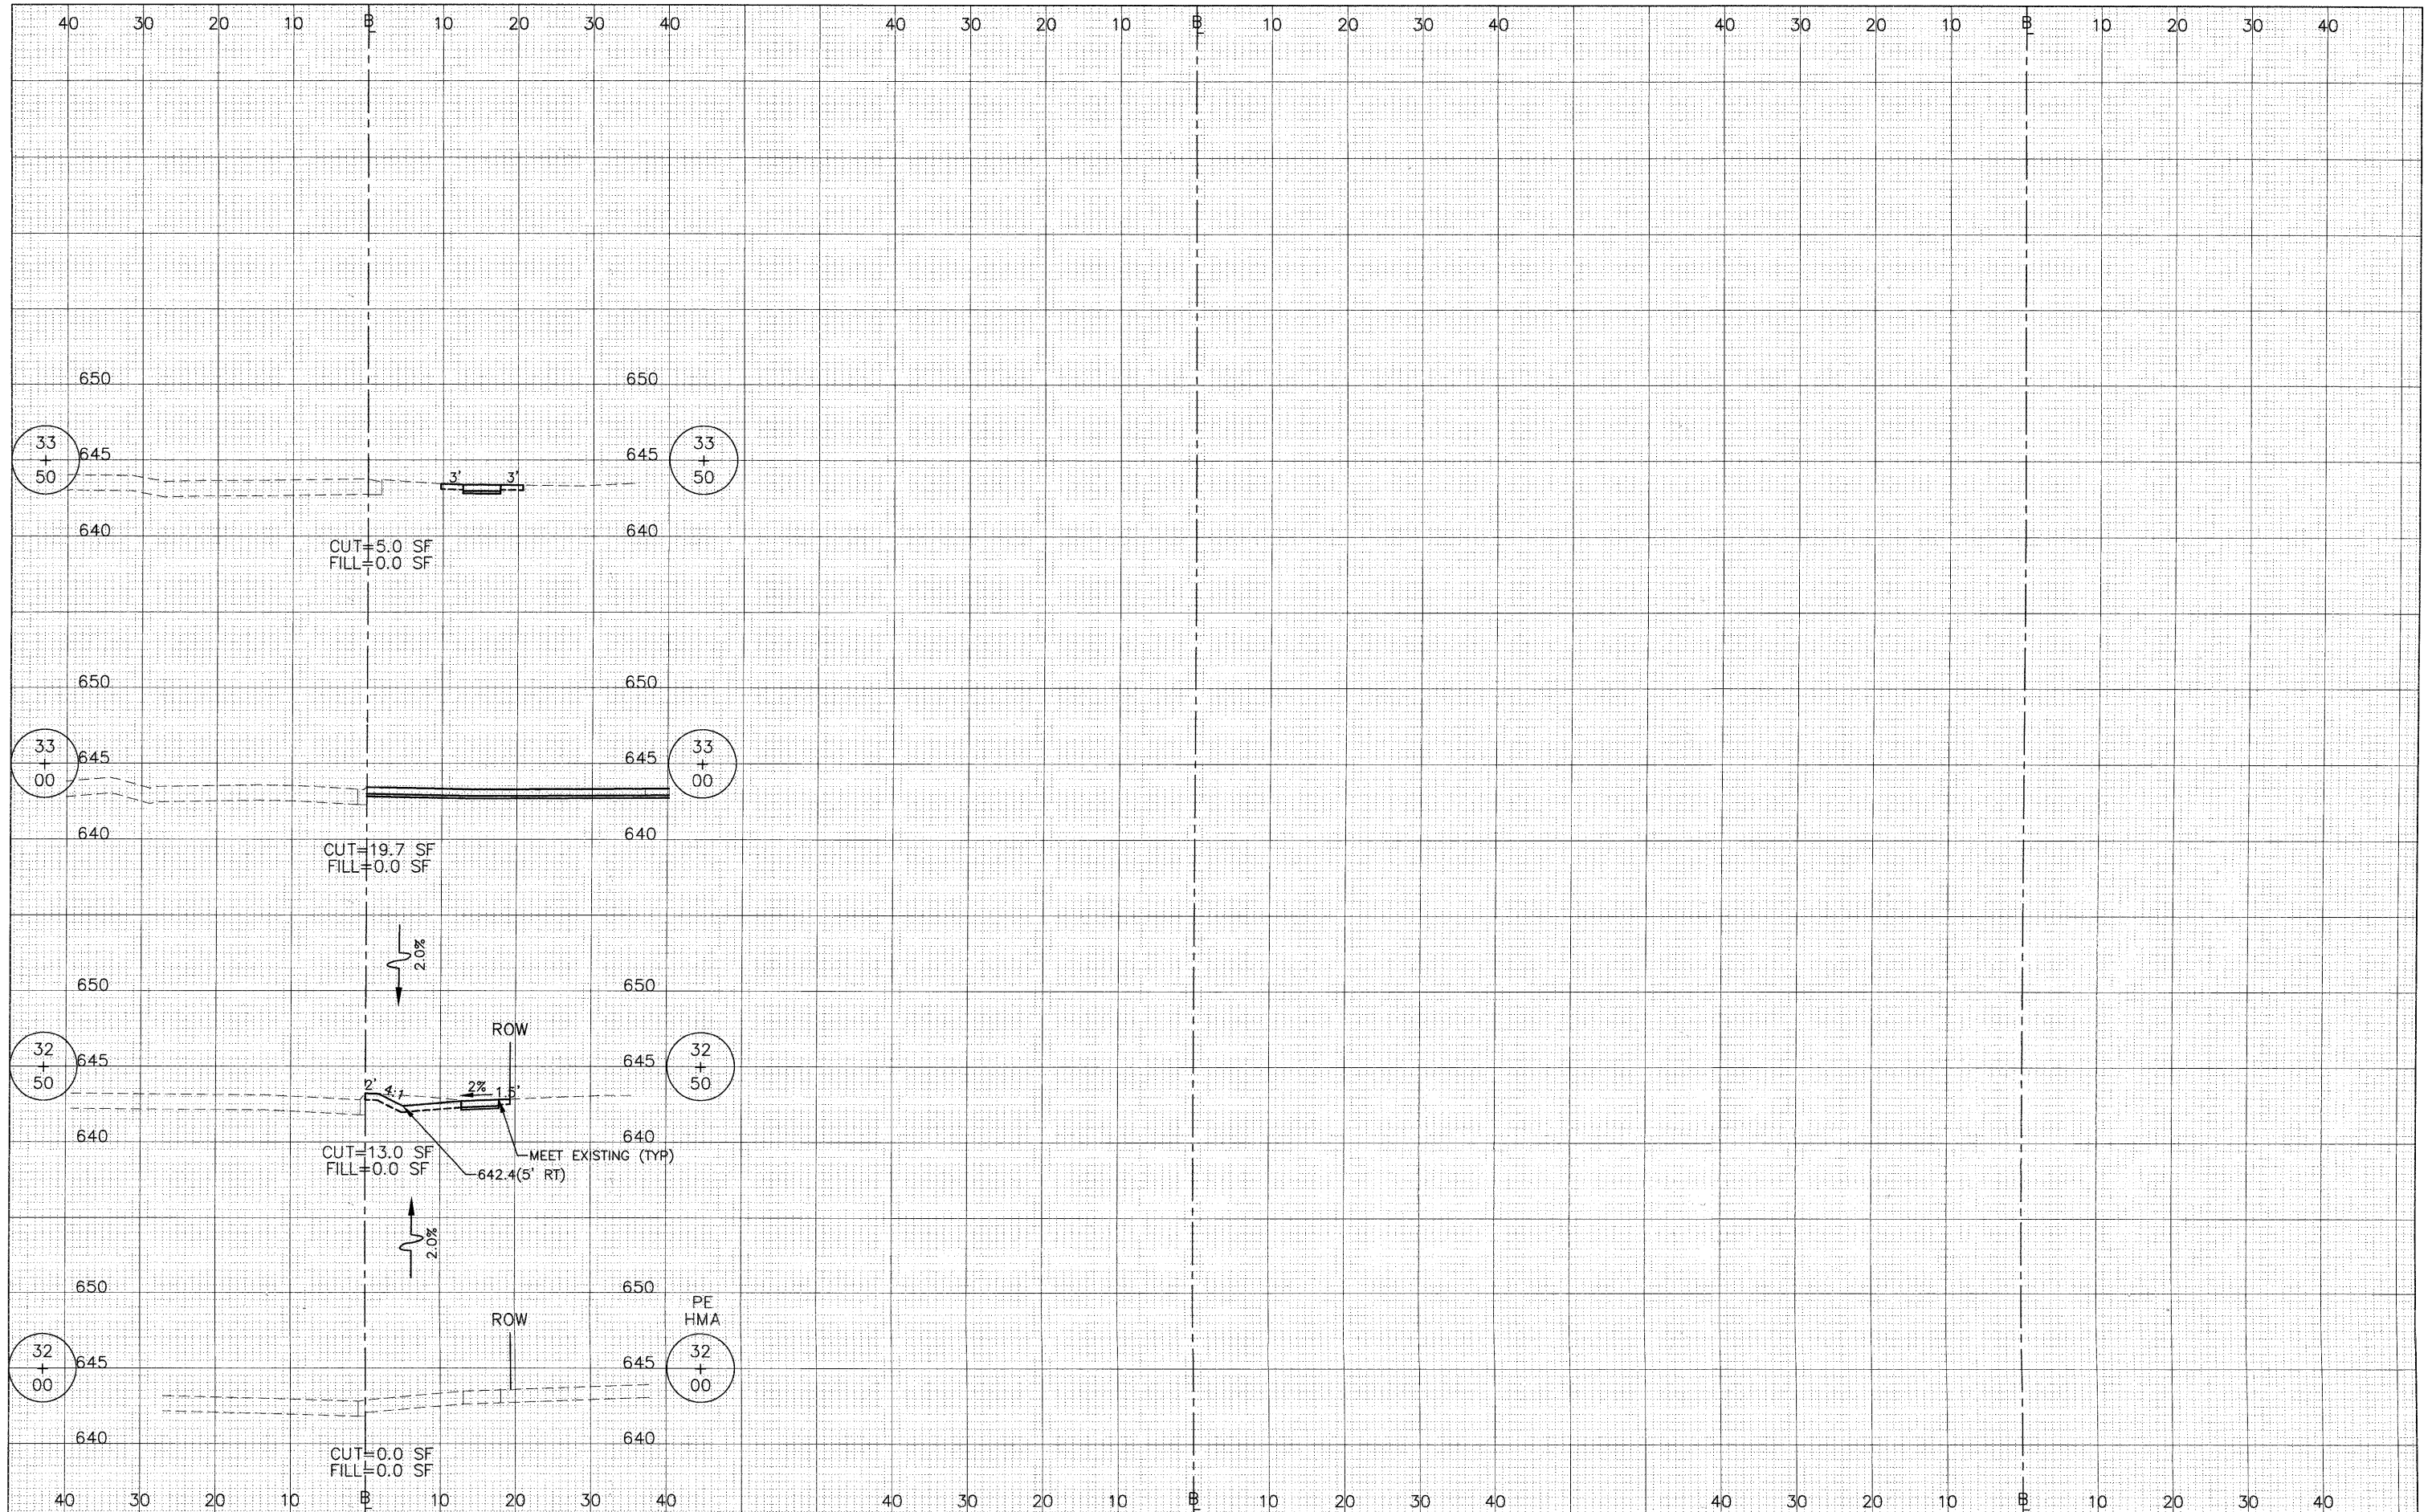

FILE NAME =	USER NAME =	DESIGNED - BDH	REVISED -
		DRAWN - BCD	REVISED -
		CHECKED - BDH	REVISED -
		DATE - 02-09-11	REVISED -

**STATE OF ILLINOIS
DEPARTMENT OF TRANSPORTATION**

**CROSS SECTIONS
FAIR ELMS AVENUE**

1"=10' HOR.
SCALE: 1"=5' VERT.

STATION 32+00 TO STA. 33+50

F.A.U. RTE.	SECTION	COUNTY	TOTAL SHEETS	SHEET NO.
1504	09-00090-00-SW	COOK	25	18
ILLINOIS FED. AID PROJECT			CONTRACT NO. 63596	