


DATE	
BY	
SURVEYED	
PLOTTED	
TEMPLATE	
AREAS	
CHECKED	
FINAL SURVEY NOTE BOOK NO.	

DATE	
BY	
SURVEYED	
PLOTTED	
TEMPLATE	
AREAS	
CHECKED	
ORIGINAL SURVEY NOTE BOOK NO.	

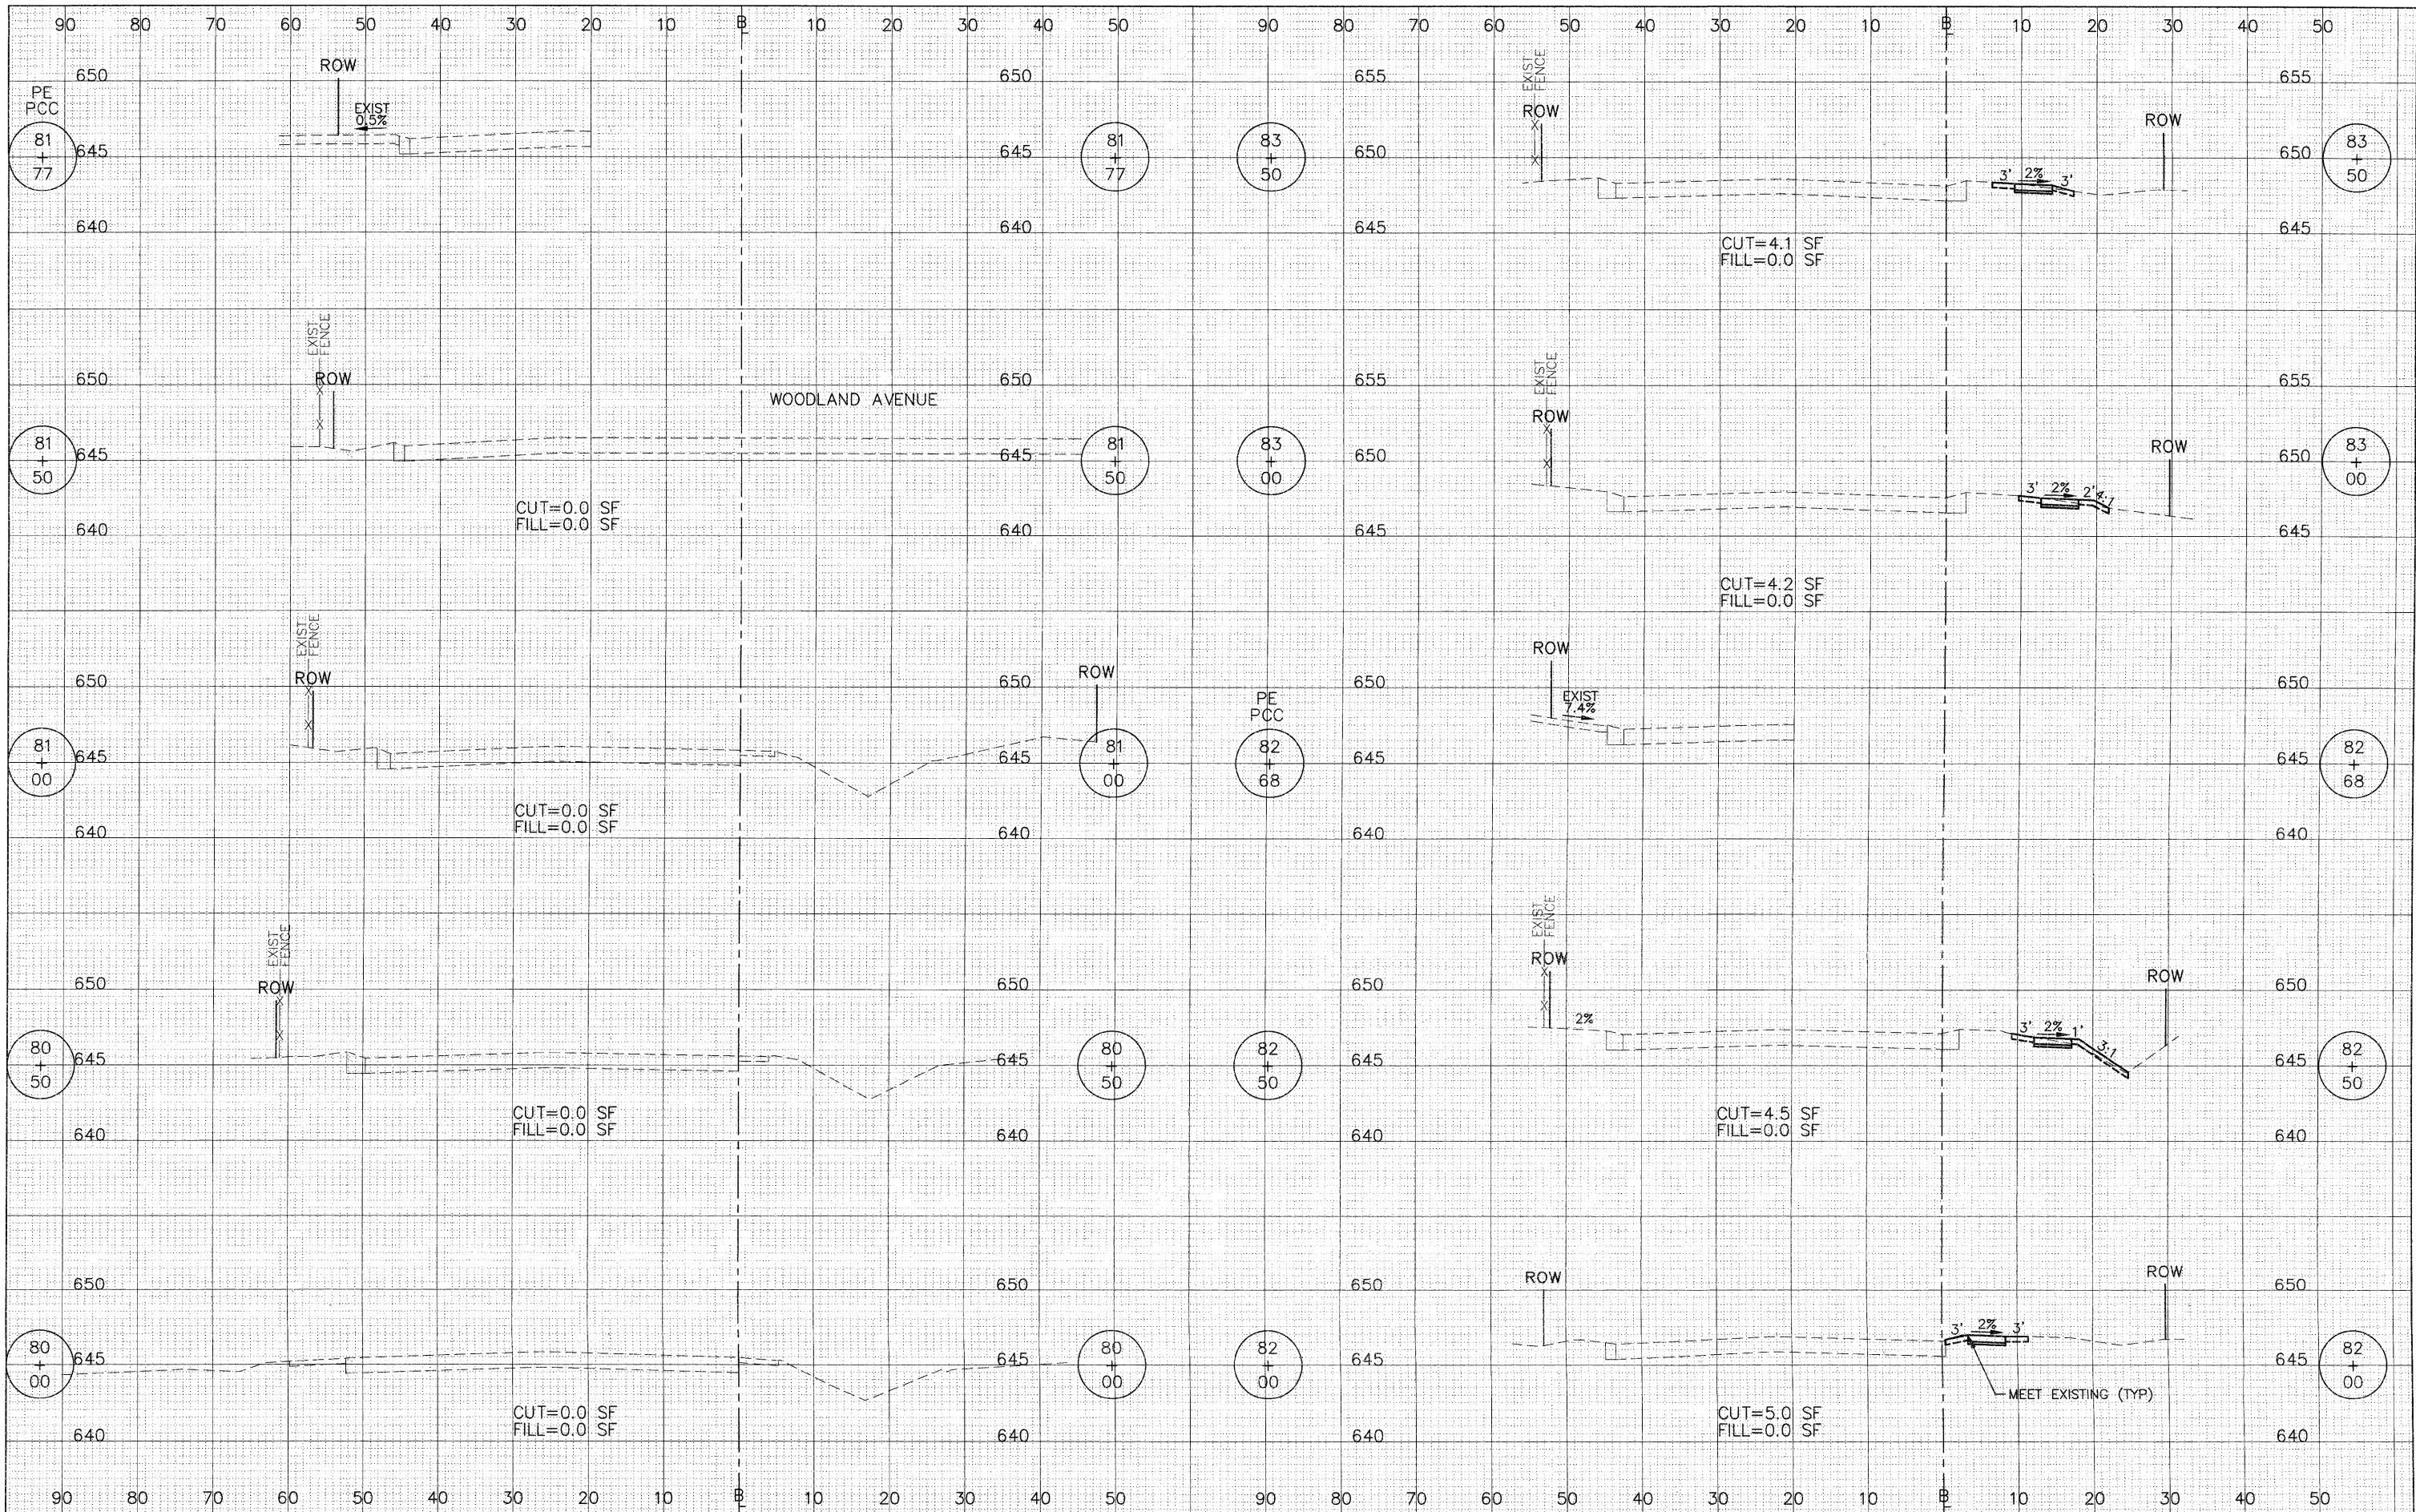

FILE NAME =	USER NAME =	DESIGNED - BDH	REVISED -	STATE OF ILLINOIS DEPARTMENT OF TRANSPORTATION	CROSS SECTIONS 55TH STREET		F.A.U. RTE. 1504	SECTION 90-00090-00-SW	COUNTY COOK	TOTAL SHEETS 25	SHEET NO. 22	
		DRAWN - BCD	REVISED -		1"=10' HOR. SCALE: 1"=5' VERT.		SHEET NO. 22 OF 25 SHEETS		STA. 80+00 TO STA. 83+50		CONTRACT NO. 63596	
		CHECKED - BDH	REVISED -								ILLINOIS FED. AID PROJECT	
		DATE - 02-09-11	REVISED -									