


DATE	
BY	
FINAL SURVEY	
SURVEY	
NOTE BOOK	
NO.	
PLAT	
TEMPLATE	
AREAS CHECKED	

DATE	
BY	
ORIGINAL SURVEY	
SURVEY	
NOTE BOOK	
NO.	
PLAT	
TEMPLATE	
AREAS CHECKED	

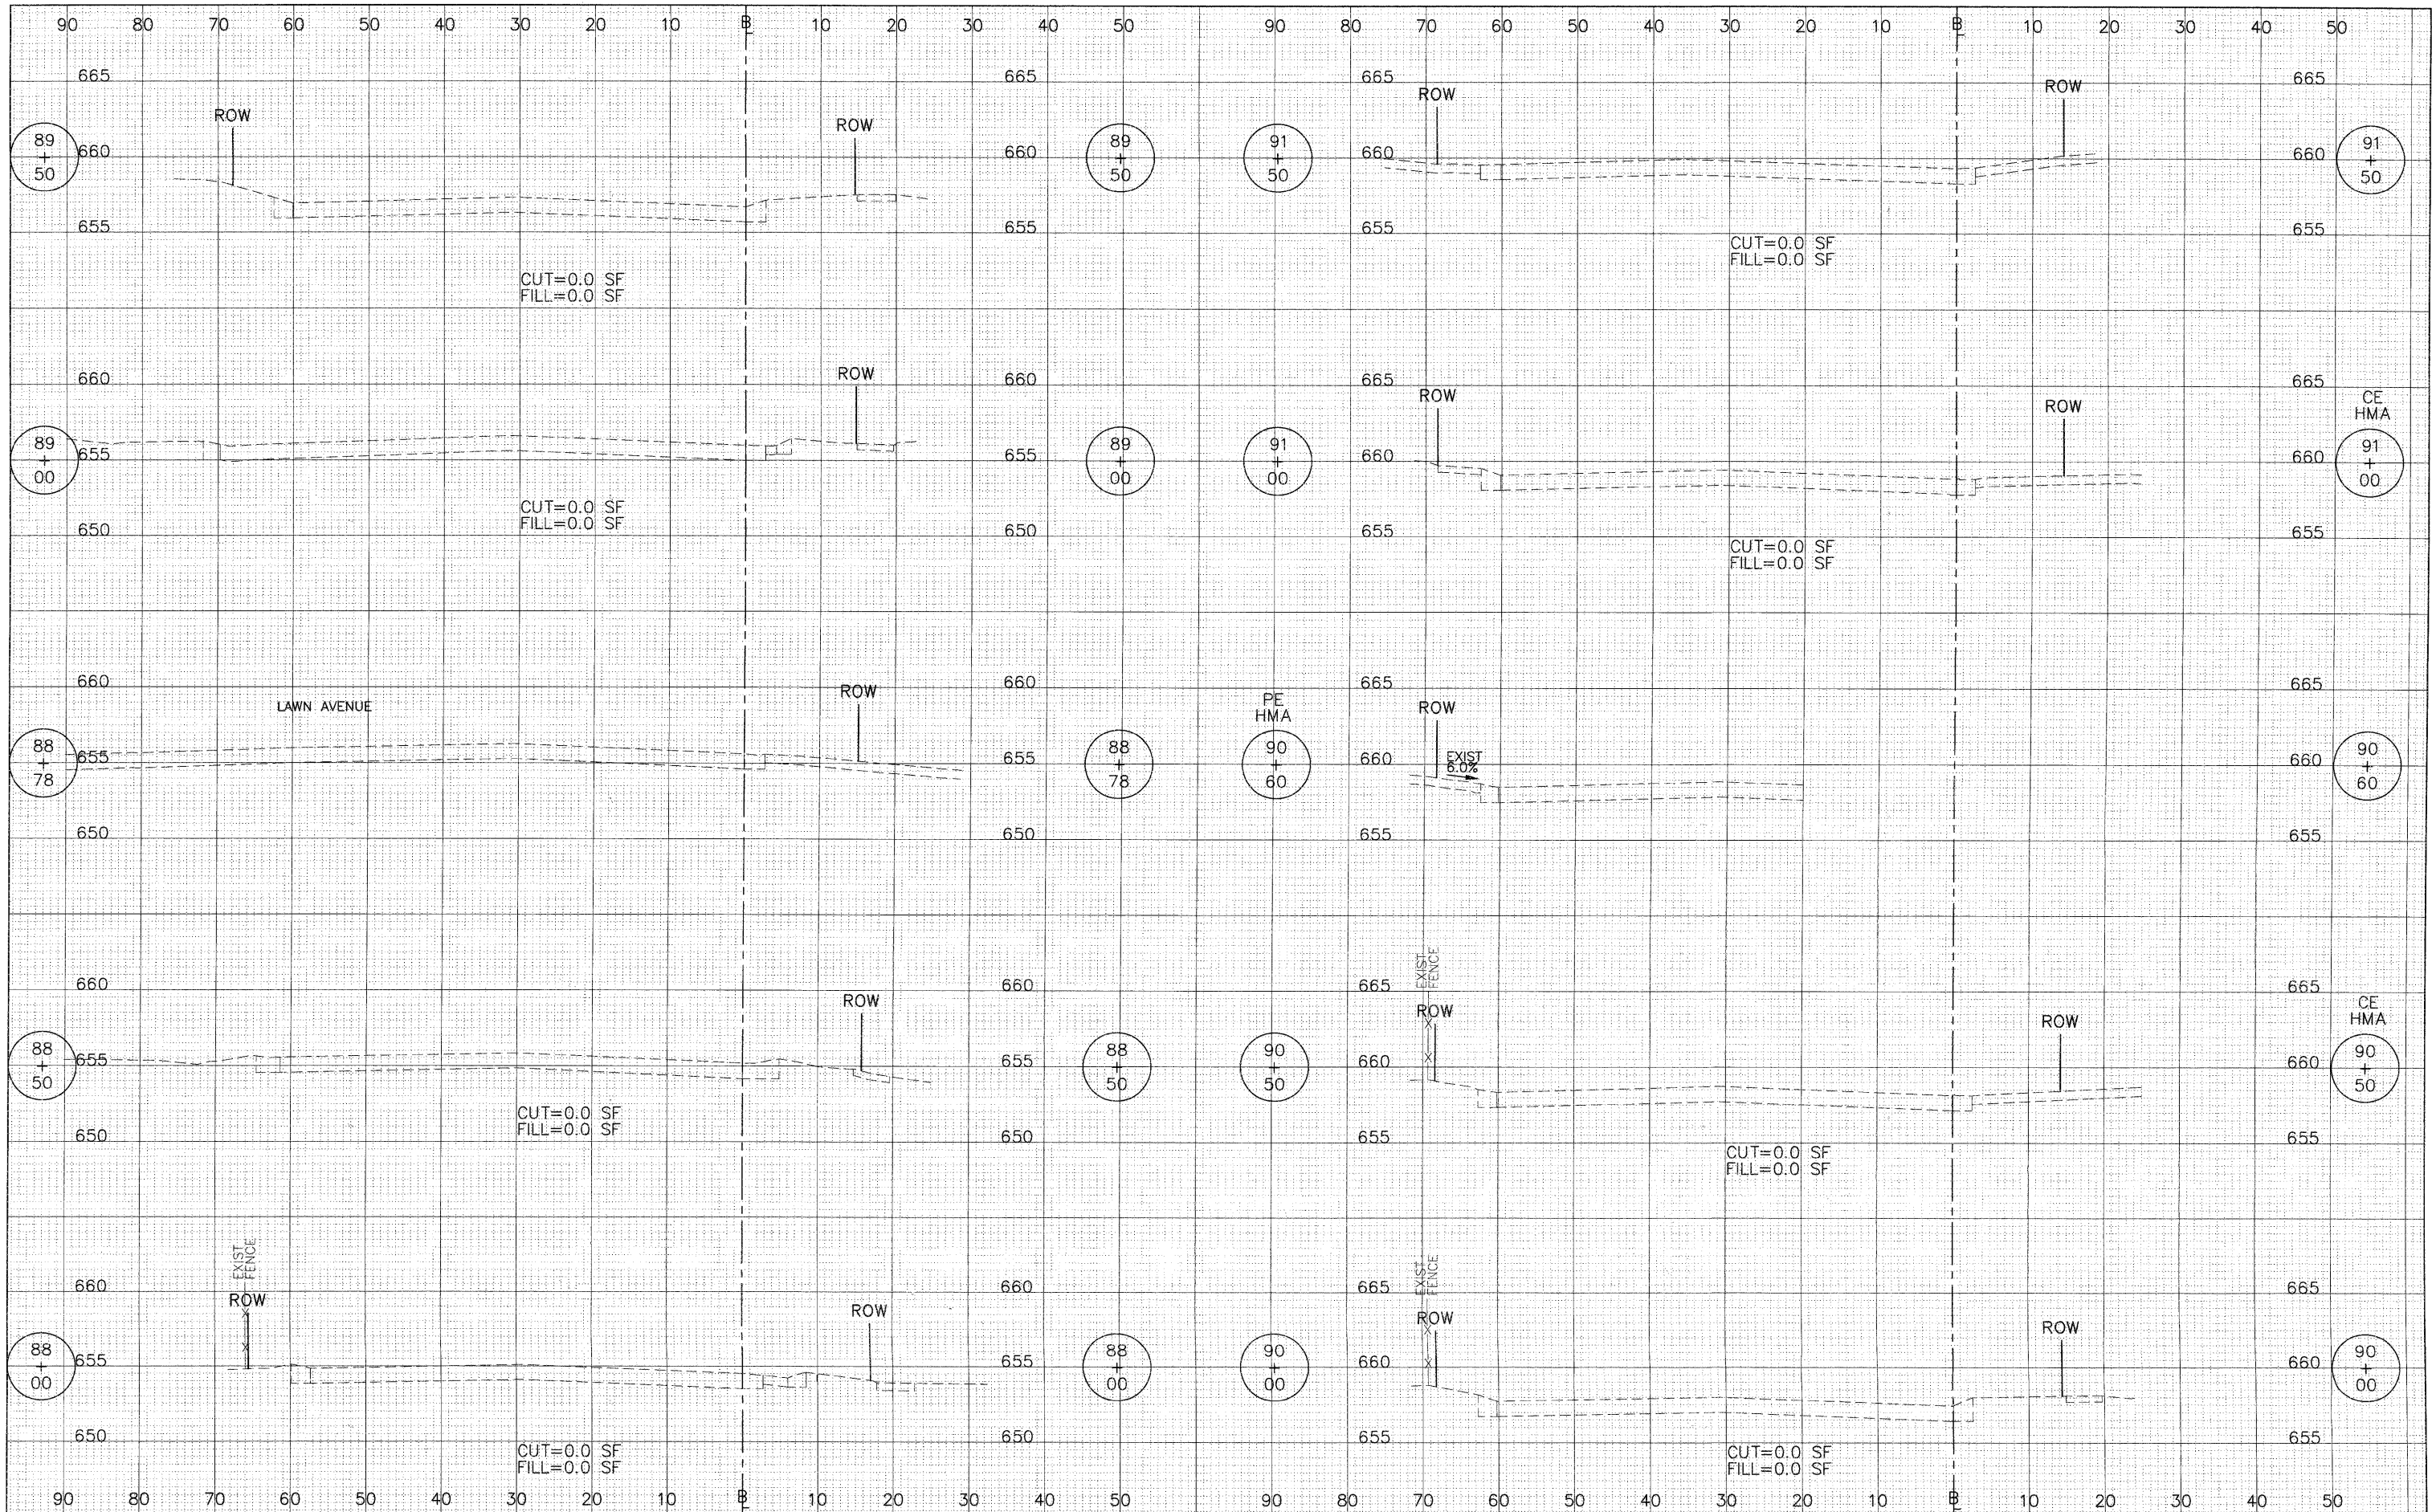

FILE NAME =	USER NAME =	DESIGNED — BDH	REVISED —
		DRAWN — BCD	REVISED —
		CHECKED — BDH	REVISED —
		DATE — 02-09-11	REVISED —

DESIGNED — BDH	REVISED —
DRAWN — BCD	REVISED —
CHECKED — BDH	REVISED —
DATE — 02-09-11	REVISED —

**STATE OF ILLINOIS
DEPARTMENT OF TRANSPORTATION**

**CROSS SECTIONS
55TH STREET**

1"=10' HOR.
SCALE: 1"=5' VERT.

SHEET NO. 24 OF 25 SHEETS STA. 88+00 TO STA. 91+50

F.A.U. RTE.	SECTION	COUNTY	TOTAL SHEETS	SHEET NO.
1504	90-00090-00-SW	COOK	25	24
CONTRACT NO. 63596			ILLINOIS FED. AID PROJECT	