




**EXISTING TYPICAL SECTION - HILLGROVE AVENUE
STA. 8+68 TO STA. 22+50**

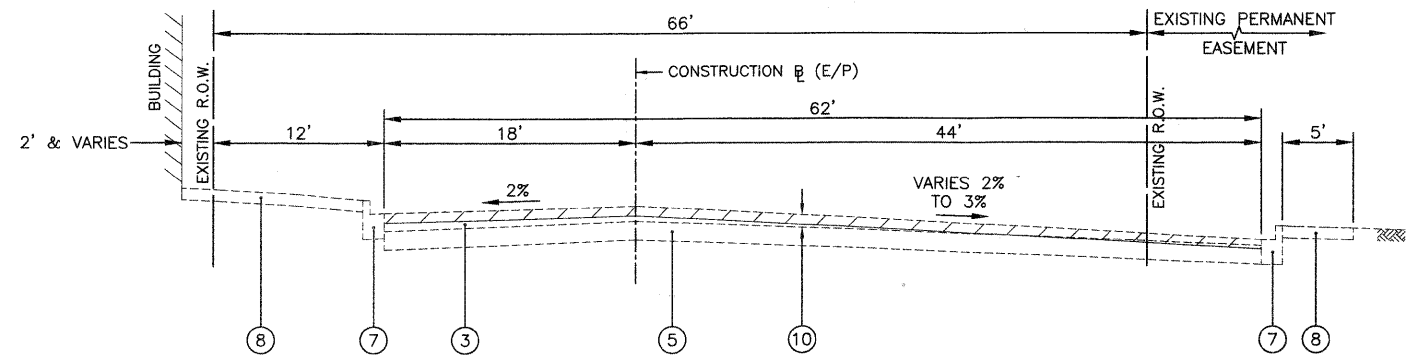

**EXISTING TYPICAL SECTION - HILLGROVE AVENUE
STA. 36+82 TO STA. 40+00**

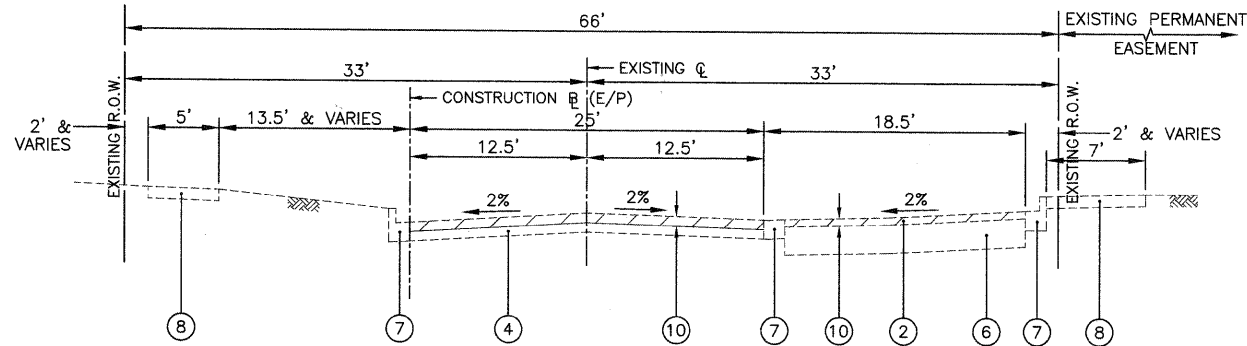

**EXISTING TYPICAL SECTION - HILLGROVE AVENUE
STA. 22+50 TO STA. 31+41**

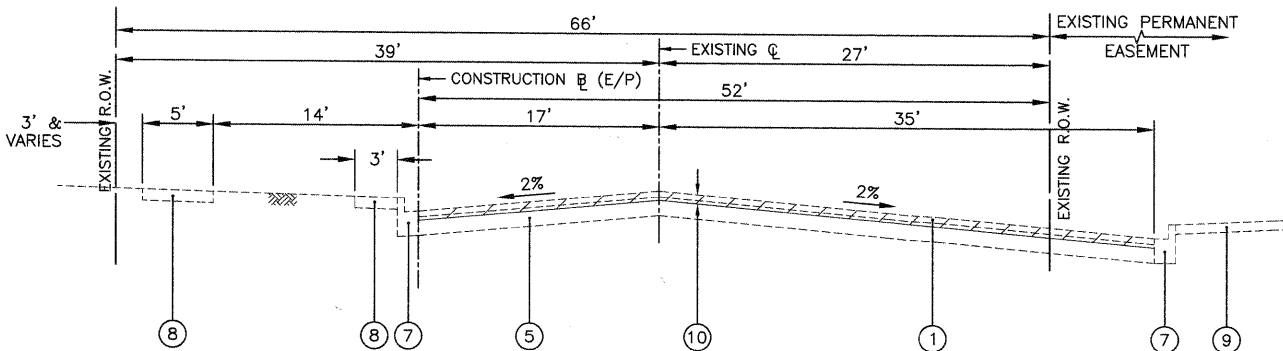

**EXISTING TYPICAL SECTION - HILLGROVE AVENUE
STA. 31+40 TO STA. 36+82**

LEGEND

- ① EXISTING HOT-MIX ASPHALT PAVEMENT, 2 1/2" AND VARIES
- ② EXISTING HOT-MIX ASPHALT PAVEMENT, 3" AND VARIES
- ③ EXISTING HOT-MIX ASPHALT PAVEMENT, VARIES 2 1/2" TO 8"
- ④ EXISTING HOT-MIX ASPHALT PAVEMENT, 8" AND VARIES
- ⑤ EXISTING P.C.C. PAVEMENT, 8" AND VARIES
- ⑥ EXISTING AGGREGATE BASE COURSE, 12" AND VARIES
- ⑦ EXISTING CONCRETE CURB AND GUTTER, TYPE B-6.12
- ⑧ EXISTING P.C.C. SIDEWALK
- ⑨ EXISTING BRICK PAVERS SIDEWALK
- ⑩ HOT-MIX ASPHALT SURFACE REMOVAL, 3 1/4"
(REMOVAL OF ANY P.C.C. OR AGGREGATE PAVEMENT DURING HMA SURFACE REMOVAL OPERATION SHALL BE INCLUDED IN THE COST OF HOT-MIX ASPHALT SURFACE REMOVAL, 3 1/4")

FILE NAME =	USER NAME =	DESIGNED — BDH	REVISED —
		DRAWN — BCD	REVISED —
	PLOT SCALE =	CHECKED — BDH	REVISED —
	PLOT DATE =	DATE — 03/01/2011	REVISED —

**STATE OF ILLINOIS
DEPARTMENT OF TRANSPORTATION**

**EXISTING TYPICAL SECTIONS
HILLGROVE AVENUE**

SCALE: NONE SHEET NO. 5 OF 17 SHEETS STA. _____ TO STA. _____

JJB JAMES J. BENES & ASSOCIATES, INC. 950 Warrenville Road, Suite 101, Lisle, Illinois 60532 Tel. (630) 719-7570 • Fax (630) 719-7589				
F.A.U. RTE.	SECTION	COUNTY	TOTAL SHEETS	SHEET NO.
3782	10-00093-00-RS	COOK	17	5
			CONTRACT NO. 63600	
ILLINOIS FED. AID PROJECT				