

X0300249 - REMOVE EXISTING GATE

LOCATION	(EACH)
STA. 724+47 105' LT. IL RTE 2	1
STA. 767+10 269' LT. IL RTE 2	1
STA. 1124+25 32' RT. FR D	1
STA. 826+04 107' RT. IL RTE 2	1
STA. 1648+75 40' RT. LATHAM RD	1

REMOVE EXISTING GATE, TOTAL = 5 EACH

X0323256 - REMOVE AND RELOCATE FLAGPOLE

LOCATION	(EACH)
STA. 159+66.00 1' RT FR RD C	1

REMOVE AND RELOCATE FLAGPOLE, TOTAL = 1 EACH

X0488100 - REMOVING EXISTING SEPTIC TANK

LOCATION	(EACH)
BUILDING REM #5	1
BUILDING REM #7	1
BUILDING REM #10	1

REMOVING EXISTING SEPTIC TANK, TOTAL = 3 EACH

X6063600 - COMBINATION CONCRETE CURB AND GUTTER TYPE M-4.24

LOCATION	LENGTH FOOT
IL ROUTE 2	
702+56.69 TO 709+50.00 LT.	693.3
702+56.69 TO 709+50.00 RT.	693.3
720+33.31 TO 721+74.47 RT.	151.9
722+52.77 TO 724+09.30 LT.	168.8
762+15.11 TO 763+34.67 RT.	119.6
764+84.89 TO 766+07.30 LT.	122.4
814+69.25 TO 815+81.00 RT.	111.8
818+00.00 TO 819+13.28 LT.	119.3
LATHAM ROAD	
1655+13.65 TO 1659+21.49 RT.	408.0
1655+13.65 TO 1659+43.77 LT.	430.1
1663+45.31 TO 1668+74.34 LT.	523.8
1663+45.31 TO 1668+08.42 RT.	458.3
1686+72.36 TO 1691+02.72 RT.	430.4
1686+94.65 TO 1691+02.72 LT.	408.3
CASTLE DRIVE	
304+41.00 TO 304+53.00 RT.	29.5
305+73.00 TO 305+87.27 LT.	30.1

COMBINATION CONCRETE CURB AND GUTTER TYPE M-4.24, TOTAL = 4,899.0 FOOT

X6064201 - COMBINATION CONCRETE CURB AND GUTTER TYPE M-4.06

LOCATION	LENGTH FOOT
IL ROUTE 2	
720+33.31 TO 721+74.47 RT.	144.0
722+52.77 TO 724+09.30 LT.	161.1
762+15.11 TO 763+34.67 RT.	119.6
764+84.89 TO 766+56.63 LT.	122.4
814+69.25 TO 815+81.00 RT.	111.8
818+00.00 TO 819+13.28 LT.	119.3
LATHAM ROAD	
1659+21.50 TO 1659+43.77 RT.	22.4
1668+08.42 TO 1668+74.34 LT.	66.3
1686+72.36 TO 1686+94.64 LT.	22.4
CASTLE DRIVE	
305+41.00 TO 305+53.00 RT.	18.0
305+73.00 TO 305+87.27 LT.	18.5

COMBINATION CONCRETE CURB AND GUTTER TYPE M-4.06, TOTAL = 925.5 FOOT

Z0001062 - DRAIN FOR AGGREGATE BASE COURSE


LOCATION	AREA (SQ FT)	AREA (SQ YD)
NB IL ROUTE 2		
746+83.61 LT	18.0	2.0
746+83.61 RT	12.0	1.3
759+16.00 LT	18.0	2.0
759+16.00 RT	12.0	1.3
771+30.85 LT	18.0	2.0
771+30.85 RT	12.0	1.3
807+34.00 LT	18.0	2.0
807+34.00 RT	12.0	1.3
SB IL ROUTE 2		
746+83.61 LT	18.0	2.0
746+83.61 RT	12.0	1.3
759+16.00 LT	18.0	2.0
759+16.00 RT	12.0	1.3
771+30.85 LT	18.0	2.0
771+30.85 RT	12.0	1.3
807+34.00 LT	18.0	2.0
807+34.00 RT	12.0	1.3
CASTLE DRIVE		
303+50.00 LT	24.0	2.7
303+50.00 RT	24.0	2.7
OLD RIVER ROAD		
1348+25.36 RT	24.0	2.7
1351+25.00 RT	24.0	2.7
FRONTAGE ROAD A		
117+00.00 RT	24.0	2.7
119+50.00 RT	24.0	2.7
120+50.00 LT	24.0	2.7
123+00.00 LT	24.0	2.7
FRONTAGE ROAD B1		
1003+00.00 RT	18.0	2.0
1006+00.00 LT	18.0	2.0
1009+00.00 RT	18.0	2.0
1009+00.00 LT	18.0	2.0
FRONTAGE ROAD B2		
1011+85.00 LT	18.0	2.0
1014+35.00 LT	18.0	2.0
1016+85.00 RT	18.0	2.0
FRONTAGE ROAD C		
150+00.00 LT	24.0	2.7
150+00.00 RT	24.0	2.7
153+00.00 RT	24.0	2.7
155+00.00 RT	24.0	2.7
162+47.00 LT	24.0	2.7
162+47.00 RT	24.0	2.7
164+50.00 LT	24.0	2.7
164+50.00 RT	24.0	2.7
167+79.09 RT	24.0	2.7
173+50.00 LT	24.0	2.7
173+50.00 RT	24.0	2.7
176+50.00 LT	24.0	2.7
179+50.00 LT	24.0	2.7
182+50.00 LT	24.0	2.7
185+50.00 LT	24.0	2.7
188+50.00 LT	24.0	2.7
191+50.00 LT	24.0	2.7
194+50.00 LT	24.0	2.7
FRONTAGE ROAD D		
1103+60.00 RT	18.0	2.0
1134+40.00 RT	18.0	2.0
1136+50.00 RT	18.0	2.0
1142+50.00 RT	18.0	2.0
1145+00.00 LT	18.0	2.0
1145+00.00 RT	18.0	2.0
1147+50.00 LT	18.0	2.0
1150+30.29 LT	18.0	2.0
FRONTAGE ROAD E		
258+00.00 RT	24.0	2.7
261+00.00 LT	24.0	2.7
261+00.00 RT	24.0	2.7
264+00.00 RT	24.0	2.7
264+00.00 LT	24.0	2.7

DRAIN FOR AGGREGATE BASE COURSE, TOTAL = 141

84200600 - REMOVAL OF LIGHTING UNIT, NO SALVAGE

LOCATION	(EACH)
STA. 724+73, 93' RT IL Rte 2	1
STA. 159+18, 0.5' RT FR C	1
STA. 724+73, 93' RT FR C	1

REMOVAL OF LIGHTING UNIT, NO SALVAGE, TOTAL = 3 EACH

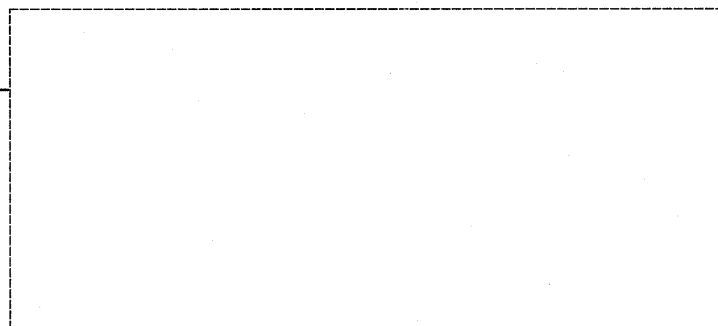

78300100 PAVEMENT MARKING REMOVAL

LOCATION	6" White Skip Dash (sq ft)	4" Double Solid Yellow (sq ft)	4" Yellow Dash (sq ft)	4" Solid Yellow (sq ft)	Words & Arrows (Rual) (sq ft)	12" Yellow Diagonal (20' C-C) (sq ft)	4" White Solid (sq ft)	8" White Solid (sq ft)
Rte 2 South of Elmwood Rd	375	0	0	1000		0	2167	0
Elmwood Rd To 724+00.00	1000	0	0	2667		0	5500	0
815+50.00 To 818+50.00		107			241		320	
854+00.00 To 856+00.00		0	67	67		0	133	0
Bauer Road	76	600	0	0	78	450	300	276
Sub total	1451	707	67	3733	319	450	8420	276

PAVEMENT MARKING REMOVAL TOTAL = 15423 Sq. ft

I:\Projects\125A_Segment_1\shasta\civil\Wise\addl254rsc\03.dgn



Revised 6/1/2011, GC

USER NAME = ozysog	DESIGNED RDT/GC	REVISED -	STATE OF ILLINOIS DEPARTMENT OF TRANSPORTATION	ILLINOIS ROUTE 2 SCHEDULE OF QUANTITIES - 22		F.A.P. RTE.	SECTION	COUNTY	TOTAL SHEETS	SHEET NO.	
PLOT SCALE = 50,000:1 FT / IN.	CHECKED GC	REVISED -		SCALE: N.T.S.	SHEET NO. 36 OF 530 SHEETS	STA. TO STA.	734	77-2-2 & 77-2B-1	WINNEBAGO	530	36
PLOT DATE = 6/1/2011	DATE 01-14-11	REVISED -		FED. ROAD DIST. NO. ILLINOIS FED. AID PROJECT		CONTRACT NO. 64813					