

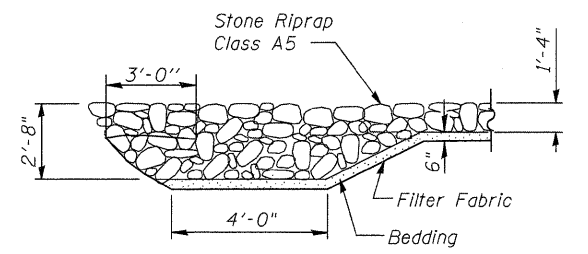


STATE OF ILLINOIS  
DEPARTMENT OF TRANSPORTATION

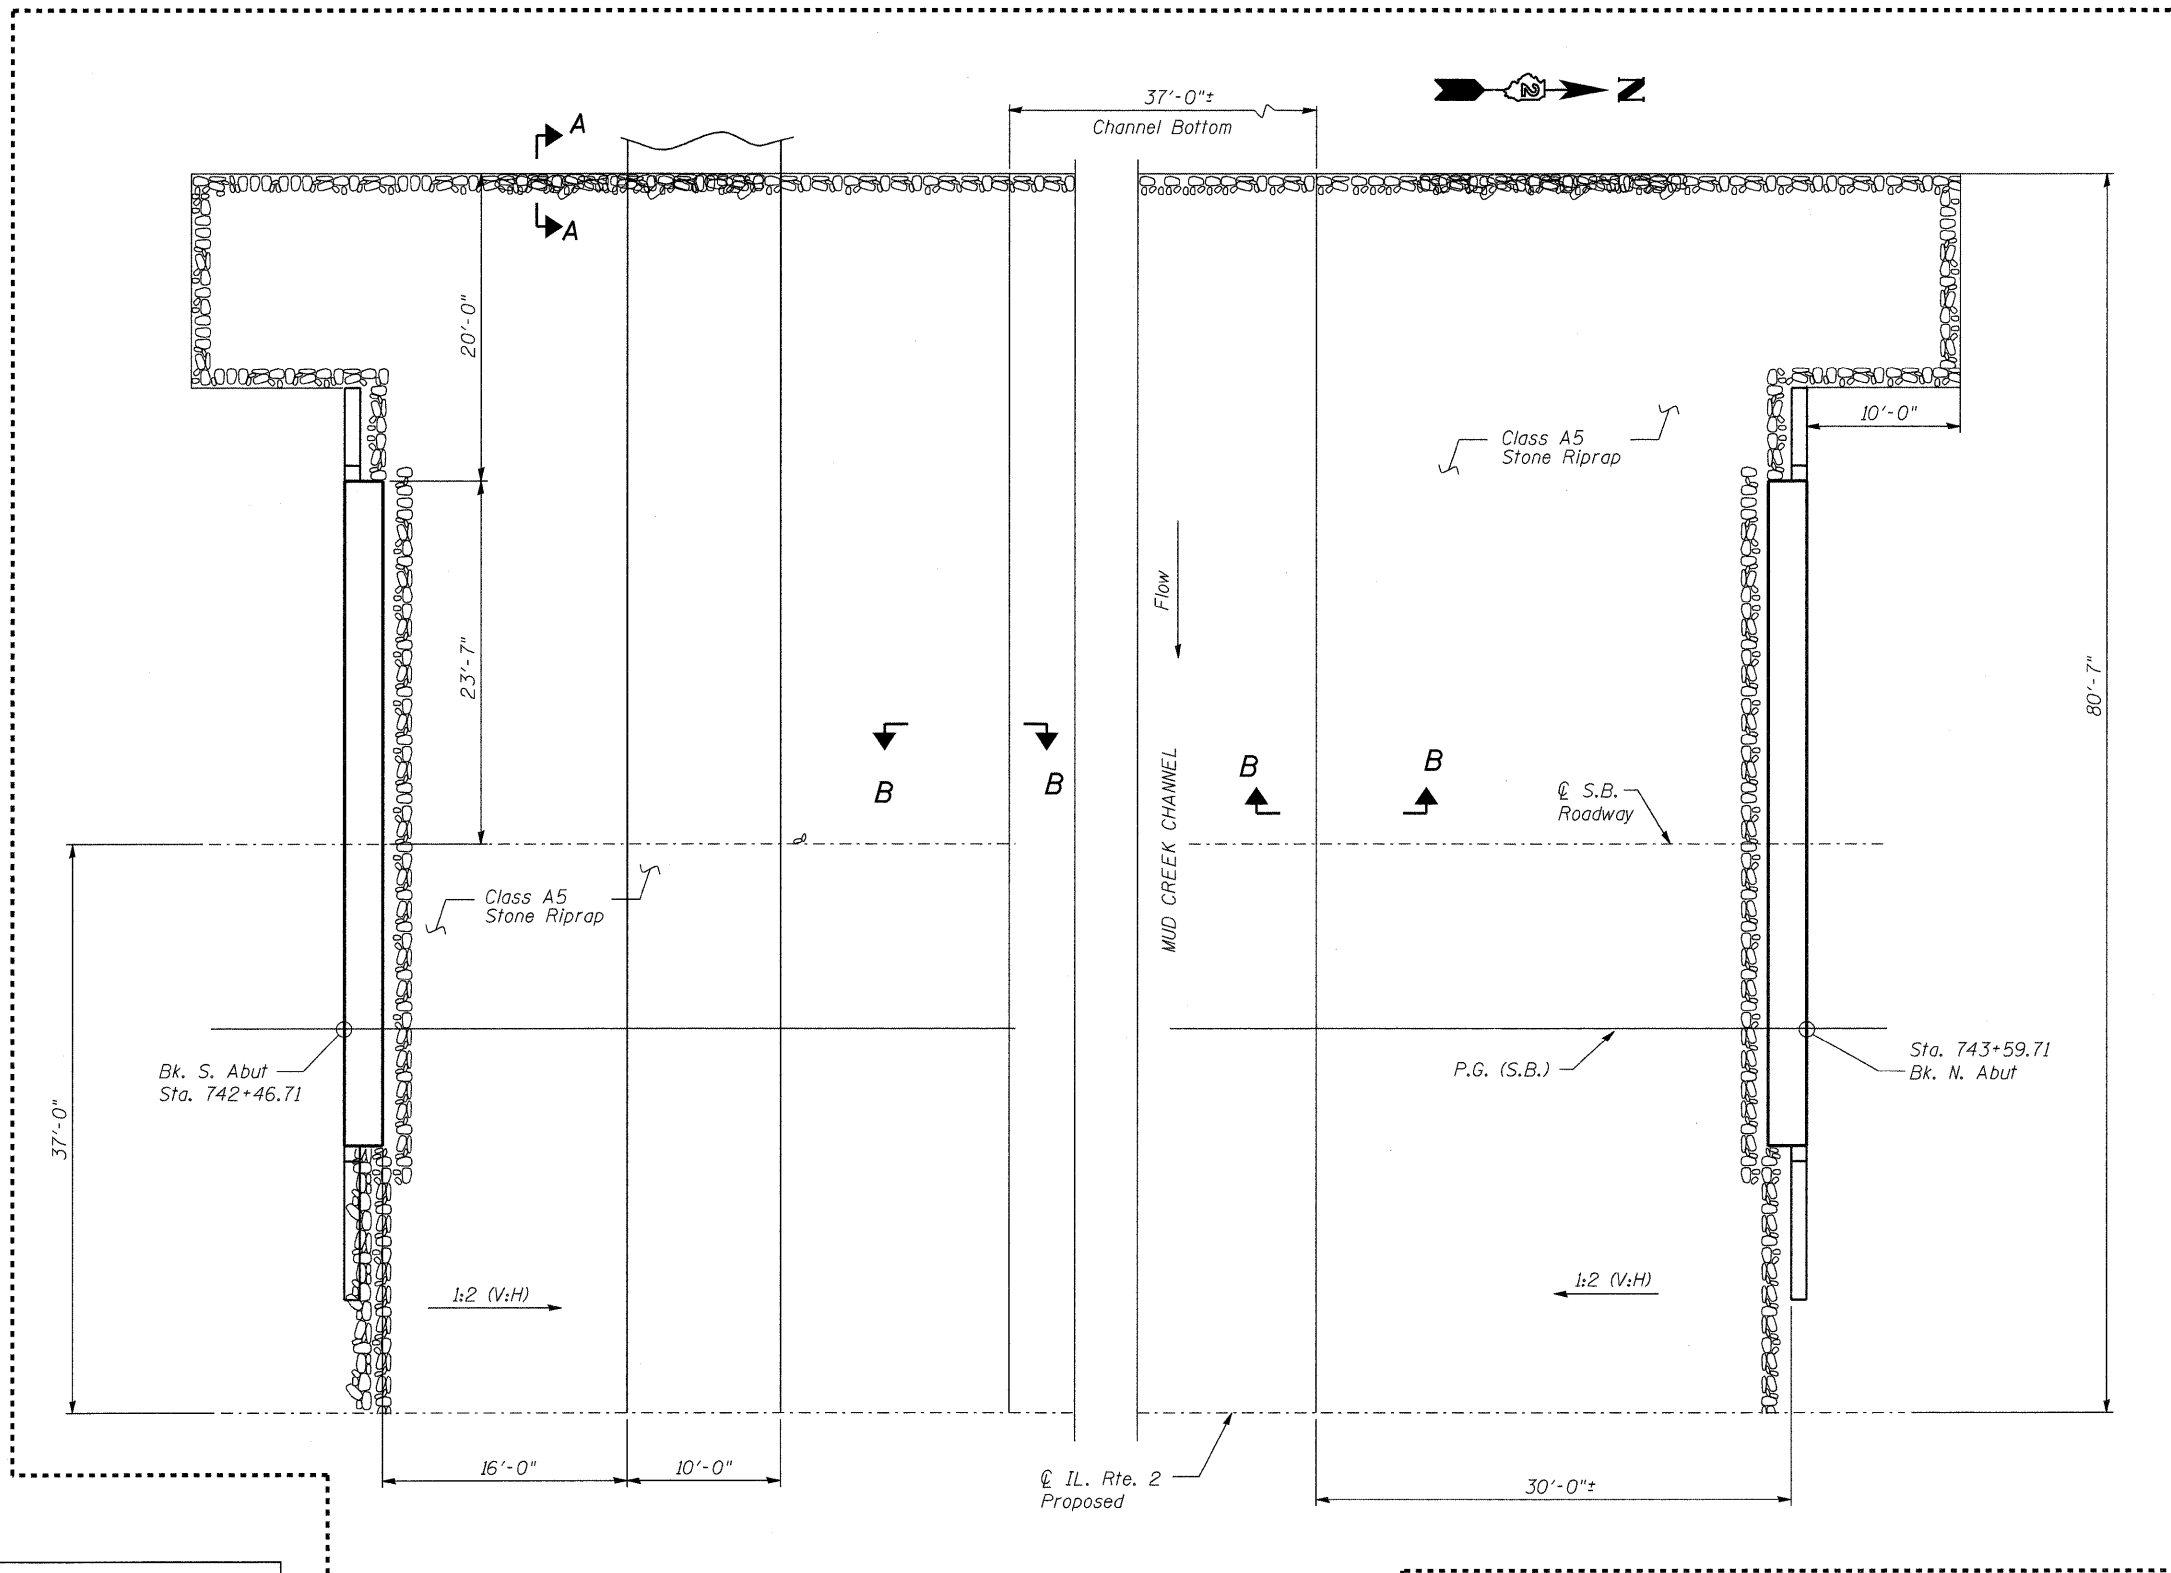

SECTION A-A

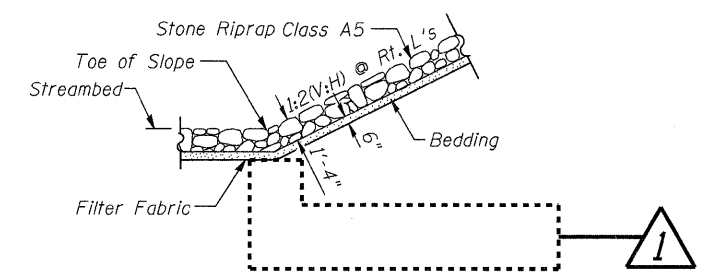

SECTION B-B

**BILL OF MATERIAL**

Item	Unit	Total
Stone Riprap, Class A5	SQ. YD.	1050
Filter Fabric	SQ. YD.	1050

Note: Work this sheet with sheet 27 of 30.  
Layout of the slope protection system may be varied in the field to suit ground conditions as directed by the engineer.

DESIGNED - BTD
CHECKED - JAW
DRAWN - BTD
CHECKED - JAN

**SLOPE PROTECTION PLAN - SB**

**SLOPE PROTECTION SOUTHBOUND  
STRUCTURE NO. 101-0177**

SHEET NO. 28 30 SHEETS	F.A.P. RTE. 734	SECTION 77-2B-1, 77-2-2	COUNTY WINNEBAGO	TOTAL SHEETS 530	SHEET NO. 300
	FED. ROAD DIST. NO. ILLINOIS FED. AID PROJECT			CONTRACT NO. 64813	

1 Revised 6/1/2011, JAN