


DATE	
BY	
FINAL SURVEY	
PLANNED	
TEMPLATE	
NOTE BOOK	
AREAS CHECKED	
NO.	

DATE	
BY	
ORIGINAL SURVEY	
PLANNED	
TEMPLATE	
NOTE BOOK	
AREAS CHECKED	
NO.	

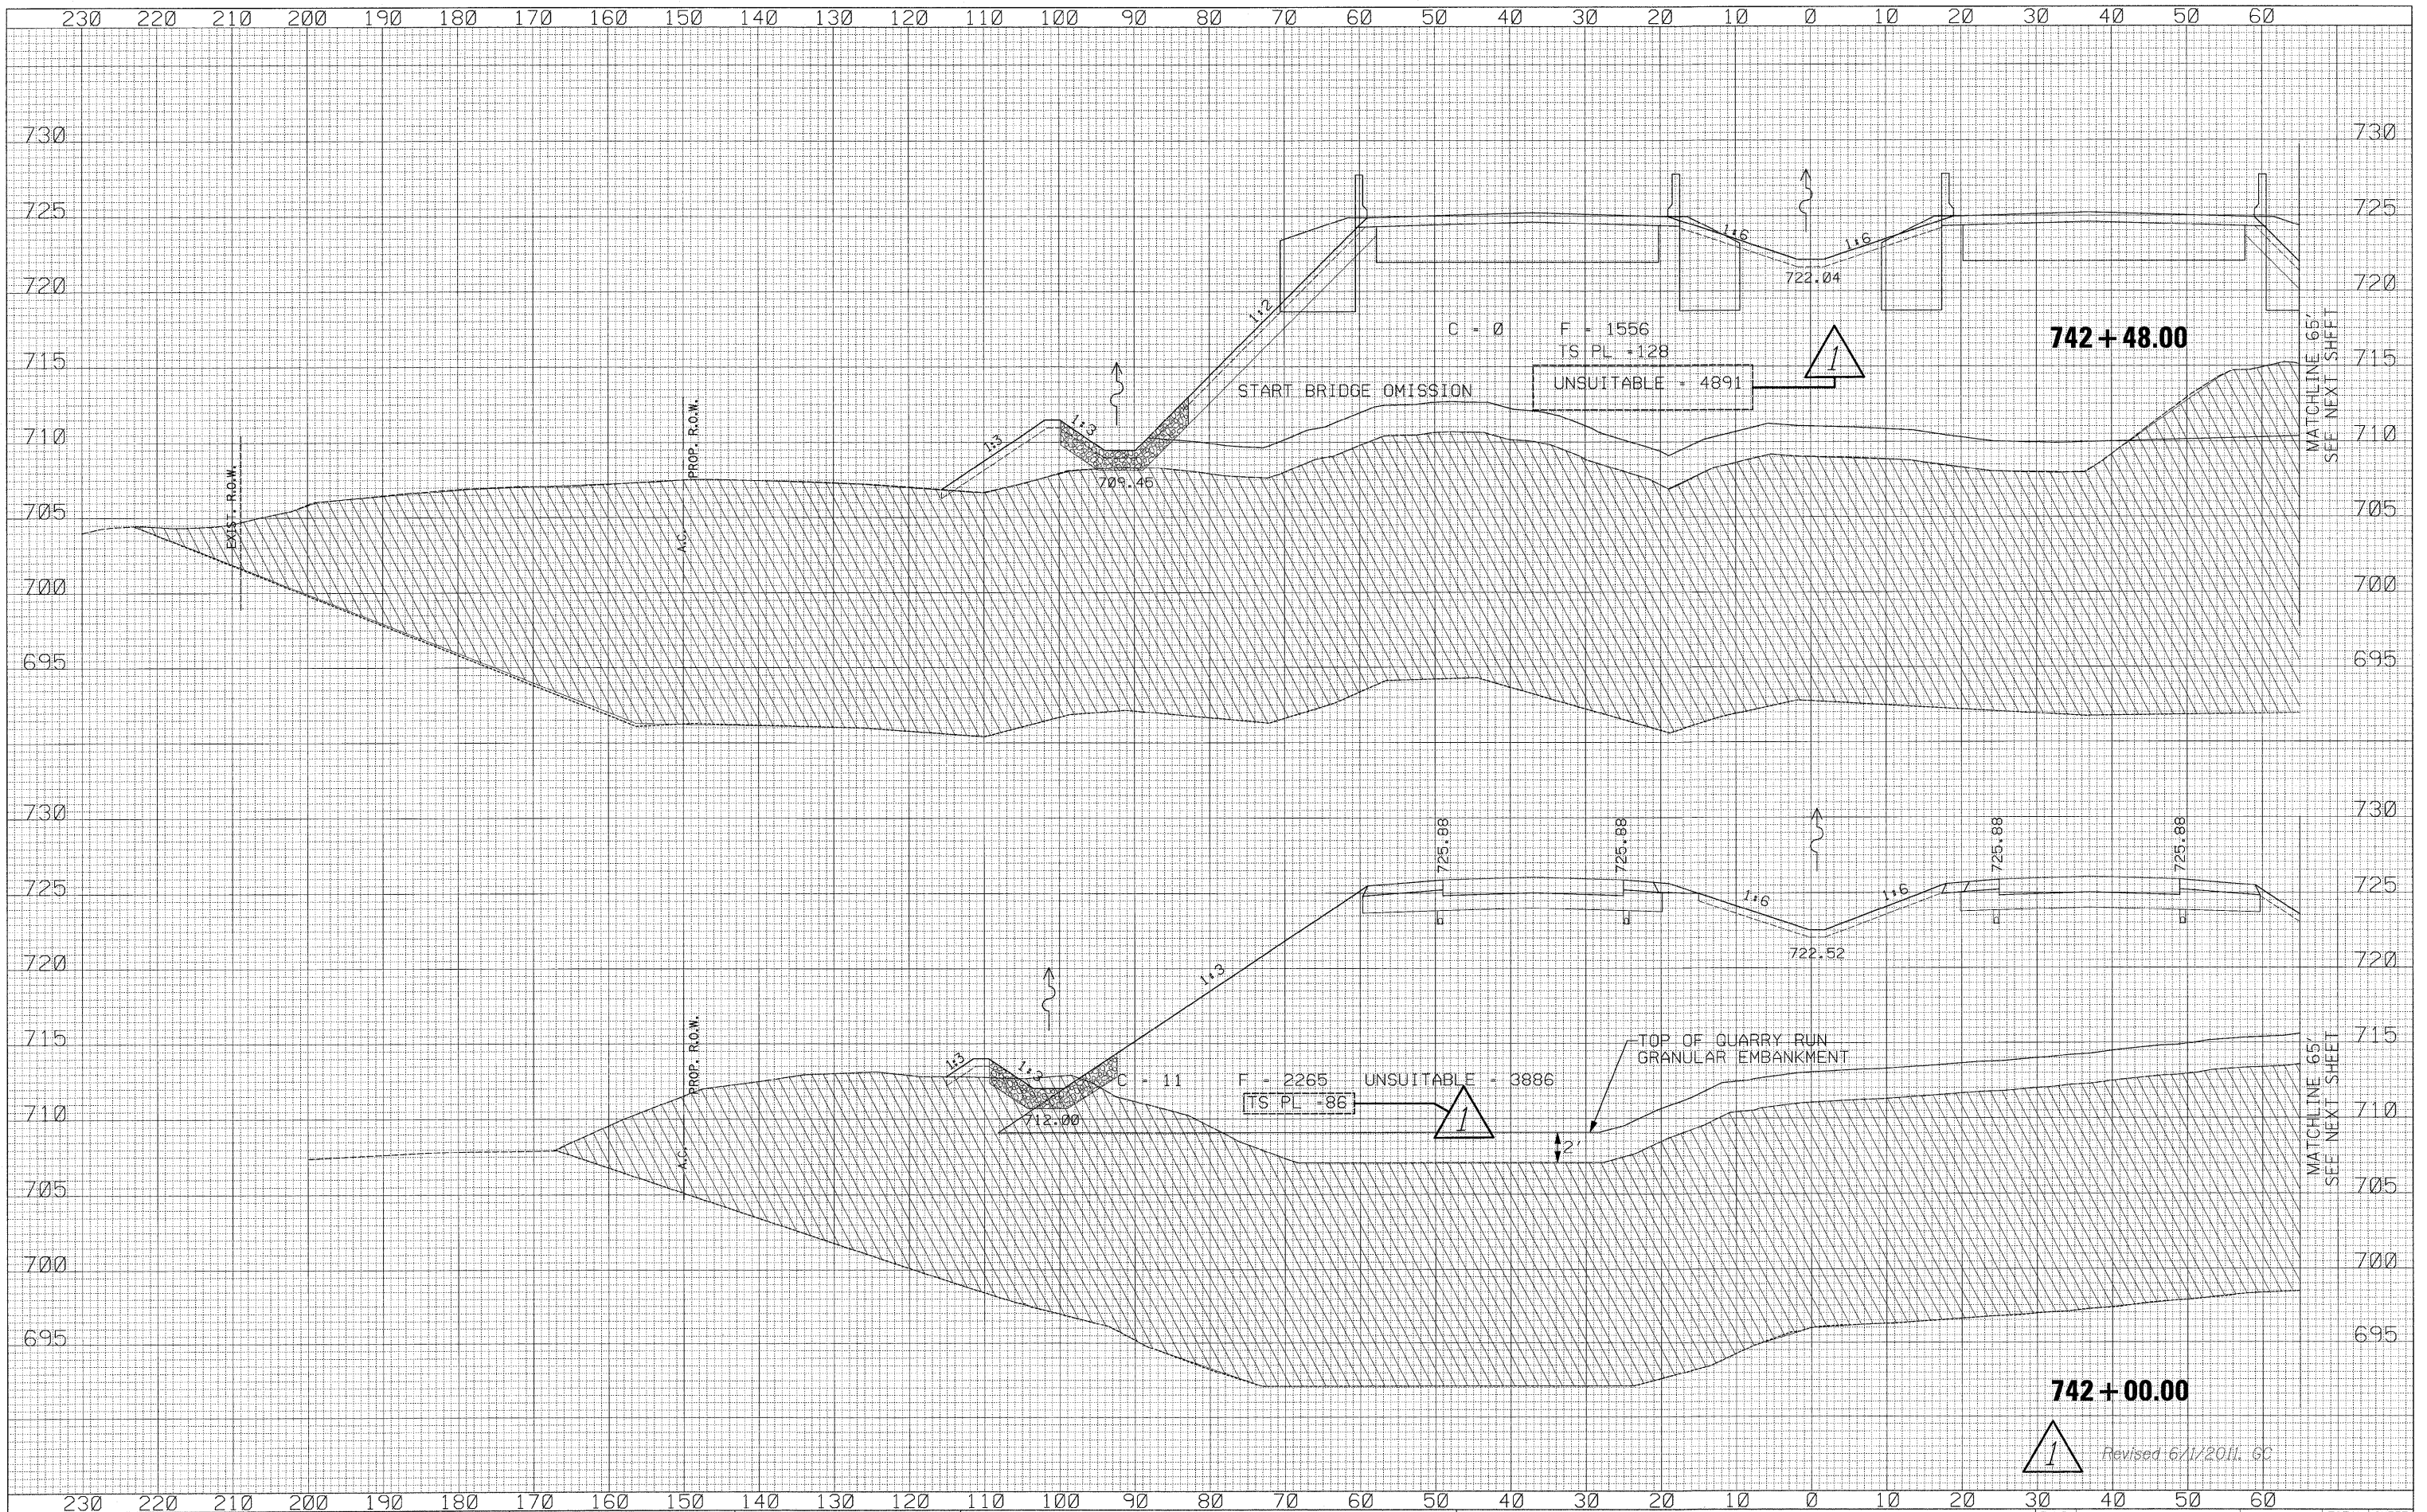

USER NAME = thompard	DESIGNED - RDT	REVISED -
	DRAWN - RDT	REVISED -
PLOT SCALE = 10,0000' / IN.	CHECKED - GC	REVISED -
PLOT DATE = 6/2/2011	DATE - 01-14-11	REVISED -

STATE OF ILLINOIS
DEPARTMENT OF TRANSPORTATION

ILLINOIS ROUTE 2
CROSS SECTIONS

SCALE: 1" = 100'

SHEET NO. 368 OF 530 SHEETS

STA. 742+00.00 TO STA. 742+48.00

F.A.P. RTE.	SECTION	COUNTY	TOTAL SHEETS	SHEET NO.
734	77-2-2 & 77-2B-1	WINNEBAGO	530	368
				CONTRACT NO. 64813
ILLINOIS FED. AID PROJECT				

1 Revised 6/1/2011. GC

1:\projects\11254\Segment 1\sheet\civil\section\add\0264813-aht-xssht-IL2.dgn