
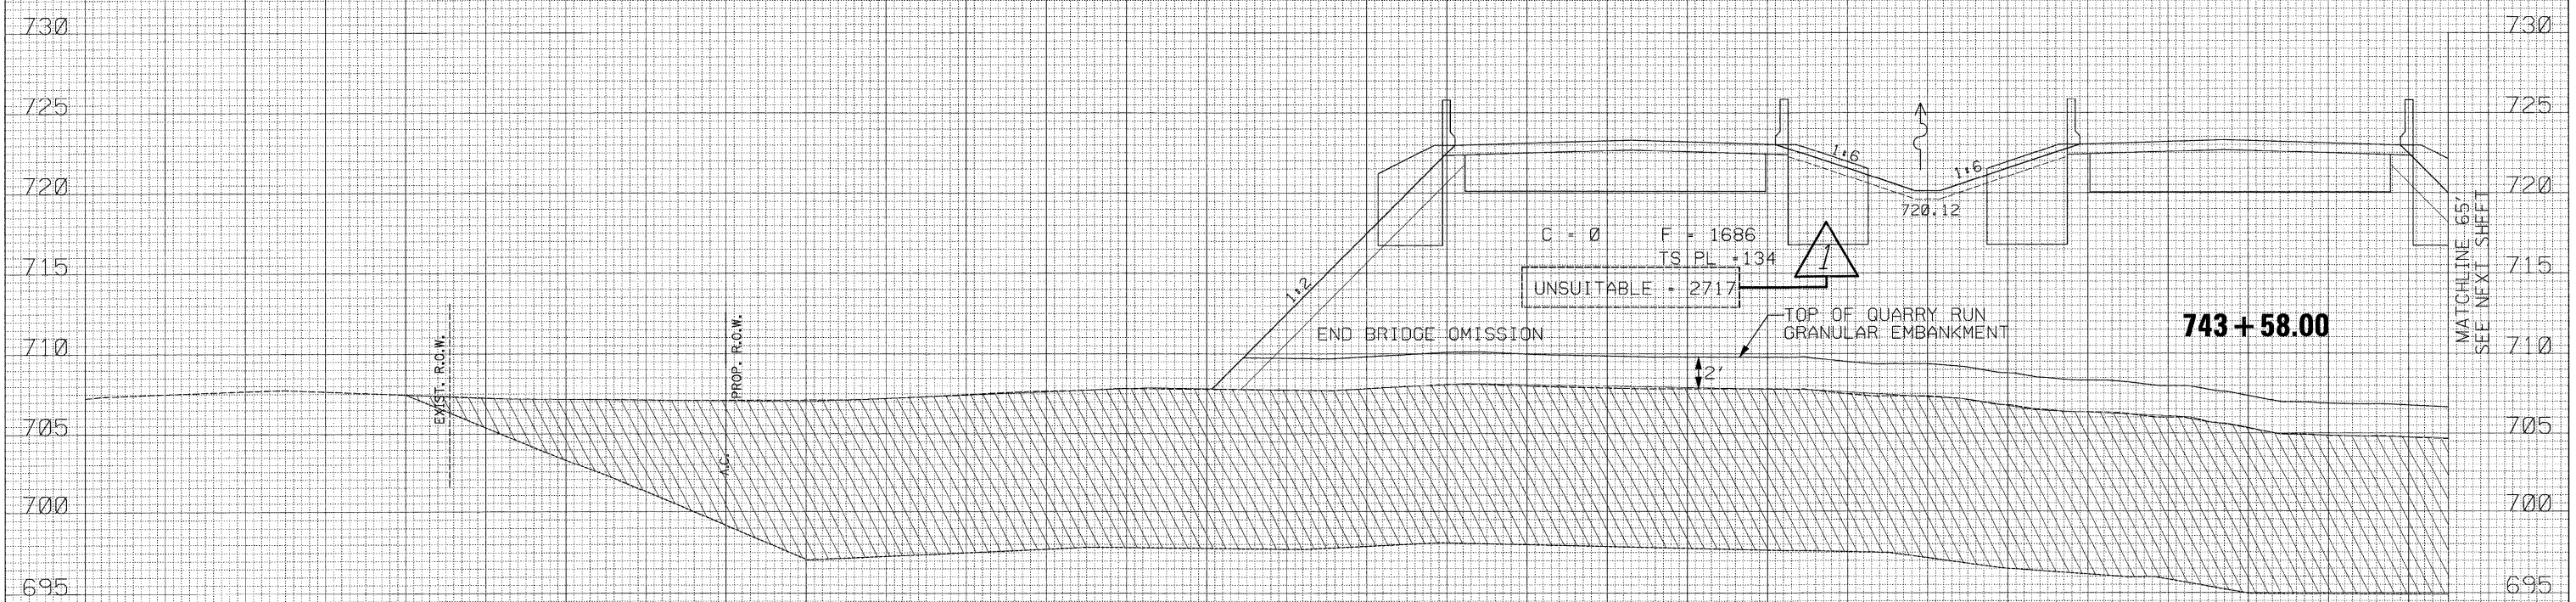


DATE	
BY	
SURVEYED	
PLANNED	
TEMPLATE	
AREAS	
AREAS CHECKED	
NO.	

DATE	
BY	
SURVEYED	
PLANNED	
TEMPLATE	
AREAS	
AREAS CHECKED	
NO.	

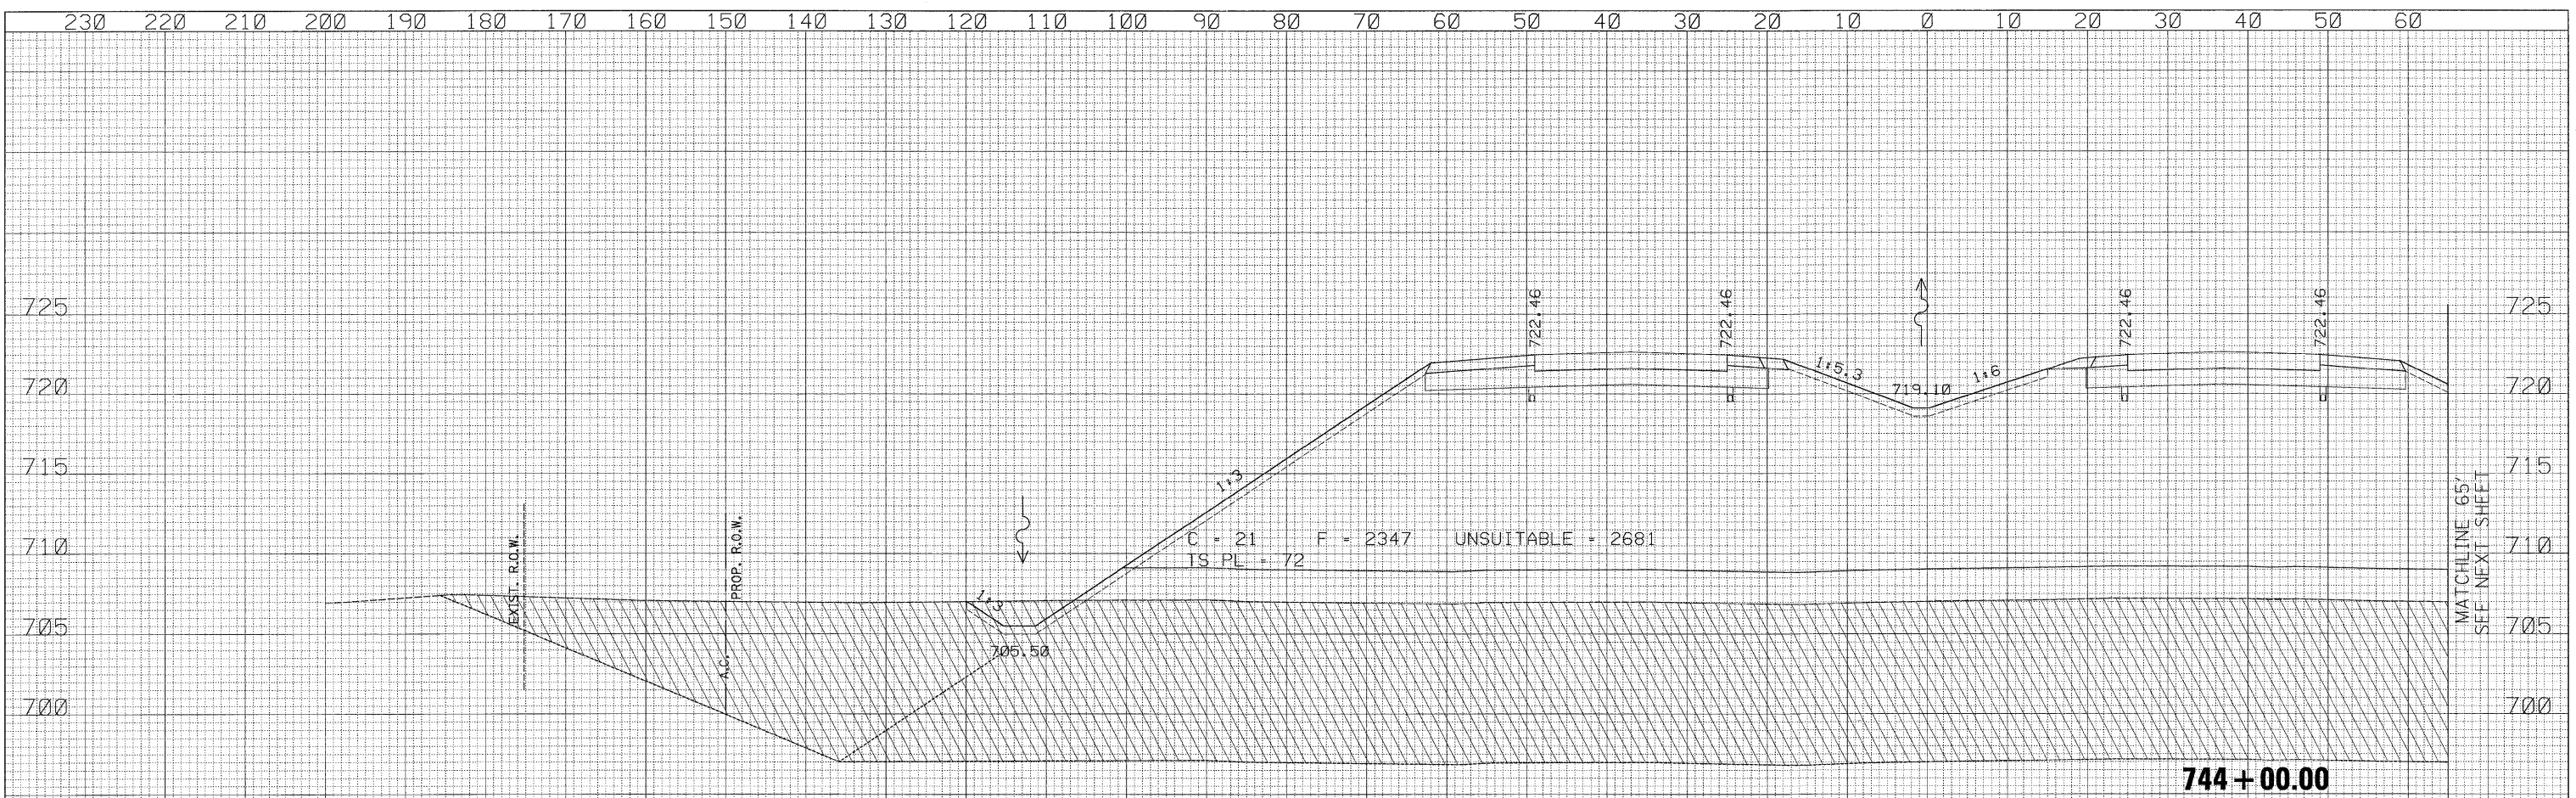

1 Revised 6/1/2011 GC

USER NAME = thomperd	DESIGNED - RDT	REVISED -	<b>STATE OF ILLINOIS</b> <b>DEPARTMENT OF TRANSPORTATION</b>	ILLINOIS ROUTE 2 CROSS SECTIONS		F.A.P. RTE. 734	SECTION 77-2-2 & 77-2B-1	COUNTY WINNEBAGO	TOTAL SHEETS 530	SHEET NO. 370
PLOT SCALE = 10,000' / IN.	DRAWN - RDT	REVISED -		SCALE: 1/4" = 10'	SHEET NO. 370 OF 530 SHEETS	STA. 743+58.00 TO STA. 744+00.00	CONTRACT NO. 64813		ILLINOIS FED. AID PROJECT	
PLOT DATE = 6/2/2011	CHECKED - CC	REVISED -								
DATE - 01-14-11	DATE - 01-14-11	REVISED -								

I:\projects\11254\segment 1\sheeta\civil\section\add\10264613-shr-xssht-11.2.dgn