


DATE	
BY	
SUPERVIEWED	
PLOTTED	
NOTE BOOK	
AREAS CHECKED	
NO.	

DATE	
BY	
SUPERVIEWED	
PLOTTED	
NOTE BOOK	
AREAS CHECKED	
NO.	

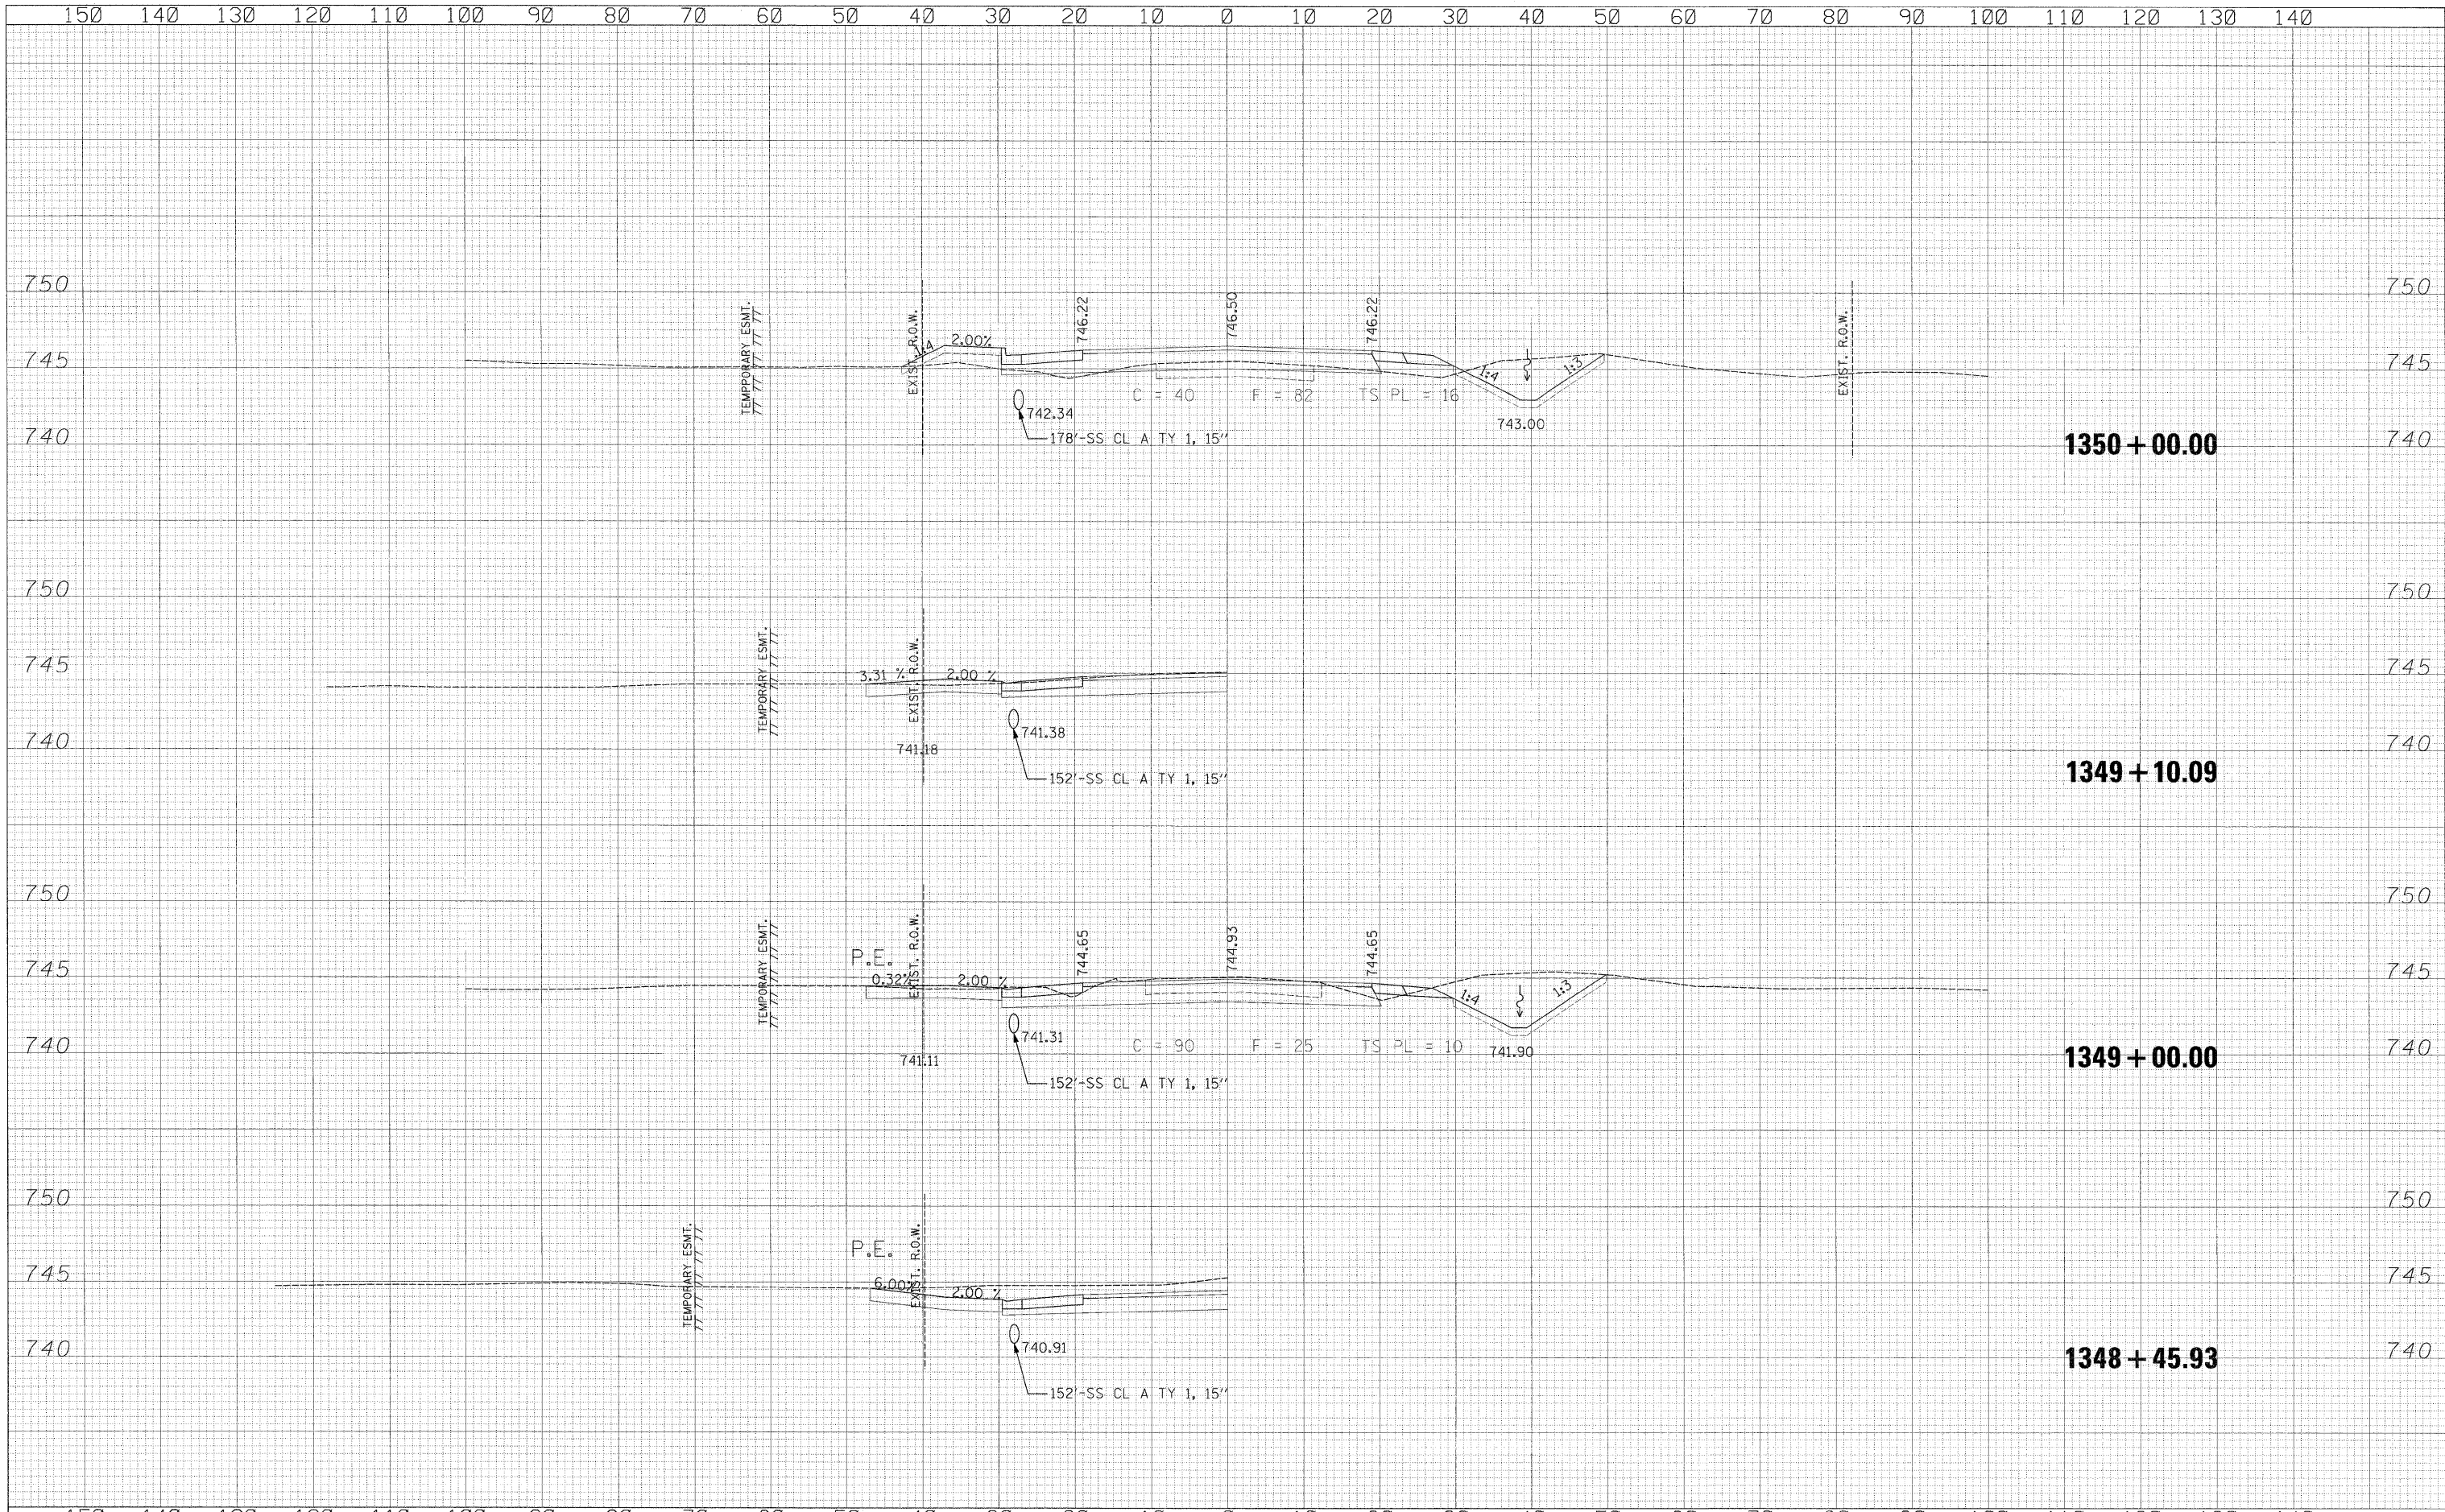

150	140	130	120	110	100	90	80	70	60	50	40	30	20	10	0	10	20	30	40	50	60	70	80	90	100	110	120	130	140																														
USER NAME = zulkowd DESIGNED RDT DRAWN RDT CHECKED GC DATE 01-14-11												REVISIONS REVISED - REVISED - REVISED - REVISED -												STATE OF ILLINOIS DEPARTMENT OF TRANSPORTATION												OLD RIVER ROAD CROSS SECTIONS												F.A.P. RTEL. 734 SECTION 77-2-2 & 77-2B-1 COUNTY WINNEBAGO TOTAL SHEETS 530 SHEET NO. 481 CONTRACT NO. 64813											
PLOT SCALE = 10.0000' / IN. PLOT DATE = 2/2/2011												SCALE: 1" = 10' SHEET NO. 481 OF 530 SHEETS STA. 1348+45.93 TO STA. 1350+00.00												ILLINOIS FED. AID PROJECT																																			

\\projects\1125\segment 1\sheet\civil\section\0264813-shr\ssht-01d River.dgn