


2/09/09
 FOUND PK NAIL
 ±9.0' NOTH OF
 RT92 ±4.0' EAST
 300E RD
 RM, GB, WDM II

⊙ REFERENCE POINTS
 IRON PIN IN CONCRETE
 POST (BURRIED)

• PERMANENT PAVEMENT MARKERS
 SHALL BE ESTABLIS BY RESIDENT
 ENGINEER

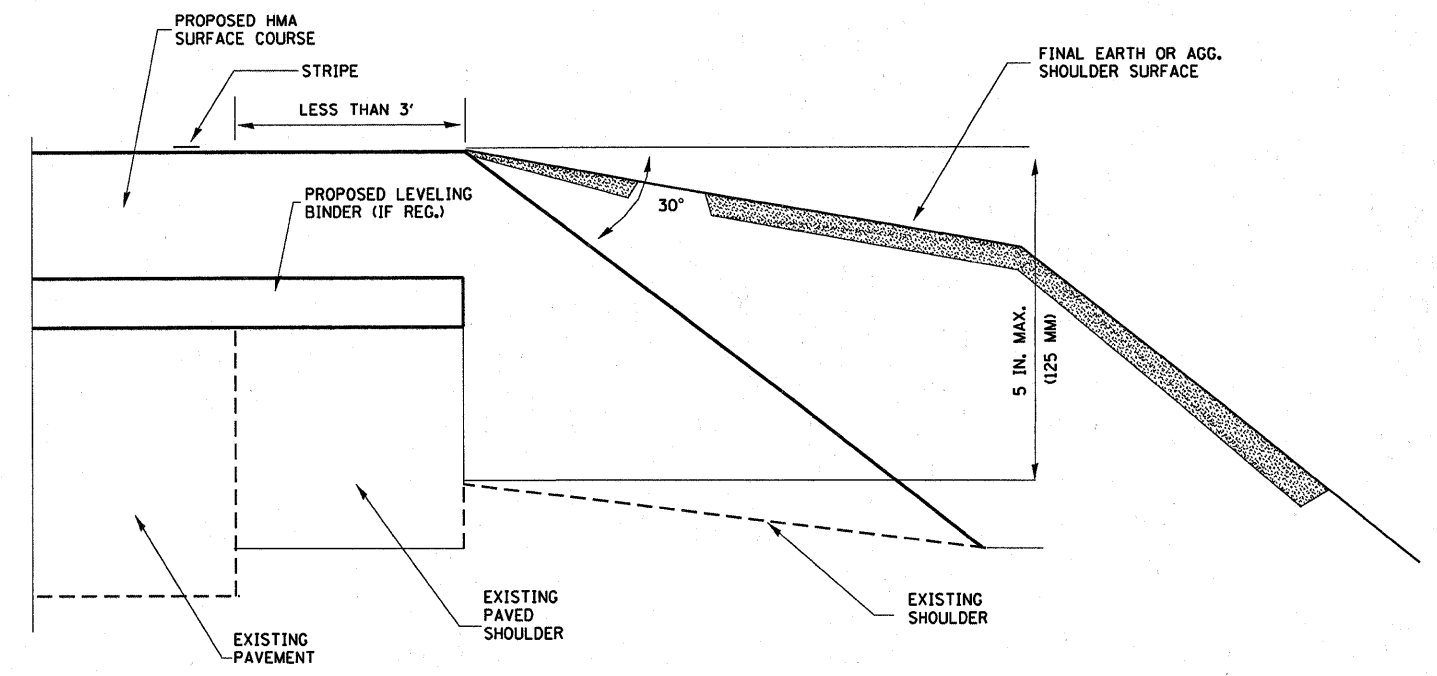

SAFETY EDGE

*SAFETY EDGE TO BE USED AT ALL LOCATIONS
 OUTSIDE OF CURB AND GUTTER AREA.

FILE NAME =	USER NAME = monallysr	DESIGNED -	REVISED -	STATE OF ILLINOIS DEPARTMENT OF TRANSPORTATION	TIE POINTS				F.A. RTE.	SECTION	COUNTY	TOTAL SHEETS	SHEET NO.
ci\pw_work\p\dot\monallysr\d0125088\d366917-sht-details.DGN		DRAWN -	REVISED -		698	(22)RS-5	BUREAU	18	9				
PLOT SCALE = 50.0000 ' / in.		CHECKED -	REVISED -		CONTRACT NO. 66917								
PLOT DATE = 4/19/2011		DATE -	REVISED -		SCALE:	SHEET NO. 1 OF 1 SHEETS	STA. 950+79	TO STA. 1000+00	ILLINOIS FED. AID PROJECT				