

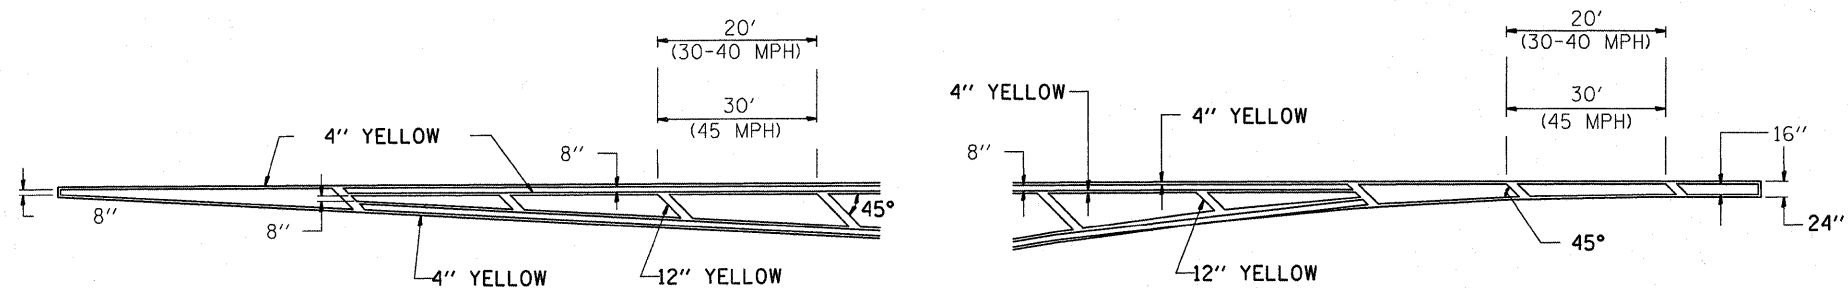


## TYPICAL PAVEMENT MARKING FOR FLUSH MEDIAN

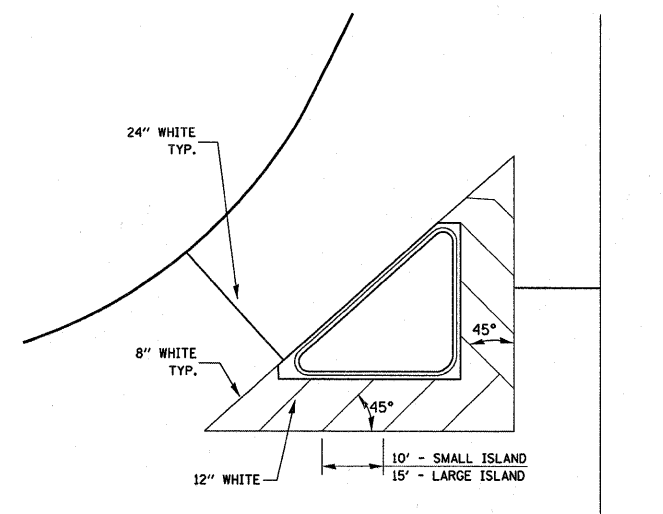

## TYPICAL MARKING FOR PAINTED ISLANDS

NOTE:  
\* 45° TO LOCAL TAN.

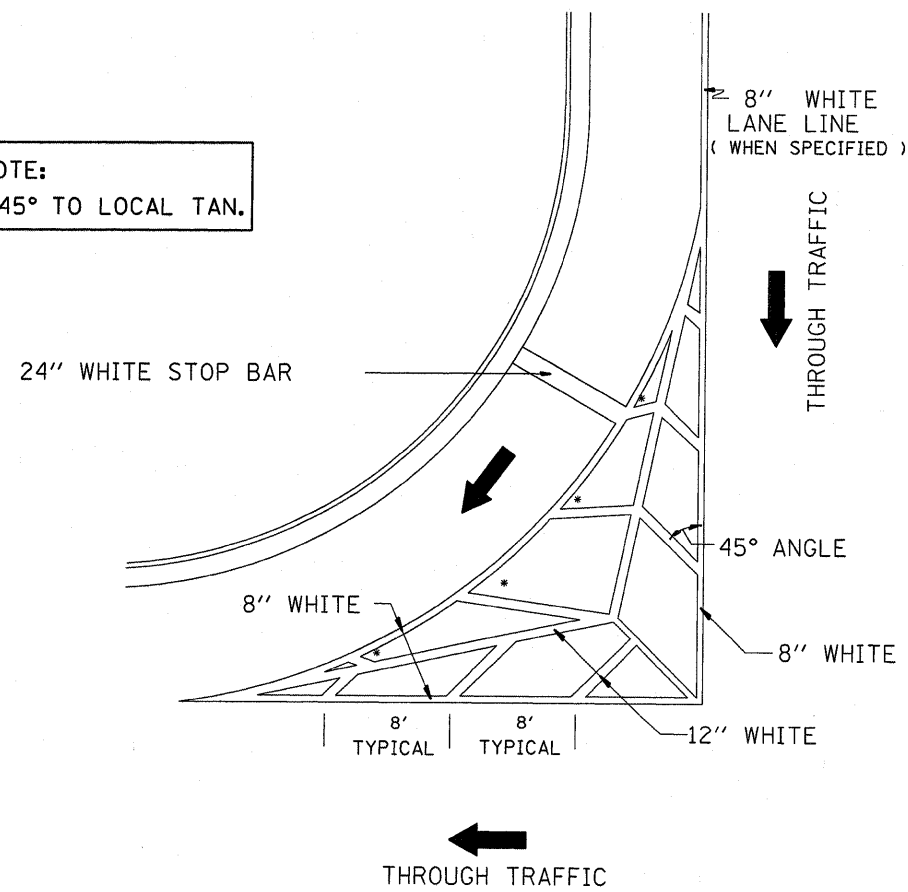

**TYPICAL ISLAND**  
**780-21**

FILE NAME =	USER NAME = monallyer	DESIGNED -	REVISED -	<b>STATE OF ILLINOIS</b>	<b>DETAILS</b>	F.A. RTE.	SECTION	COUNTY	TOTAL SHEETS	SHEET NO.
ci:\pw\work\p\dot\monallyer\d0125088\d36917-sht-details.DGN		DRAWN -	REVISED -	<b>DEPARTMENT OF TRANSPORTATION</b>		698	(22)RS-5	BUREAU	18	18
	PLOT SCALE = 50.0000' / in.	CHECKED -	REVISED -		SCALE:	SHEET NO. 1 OF 1 SHEETS		STA. 950+79	TO STA. 1000+00	
	PLOT DATE = 4/19/2011	DATE -	REVISED -		ILLINOIS FED. AID PROJECT					
						<b>CONTRACT NO. 66917</b>				